
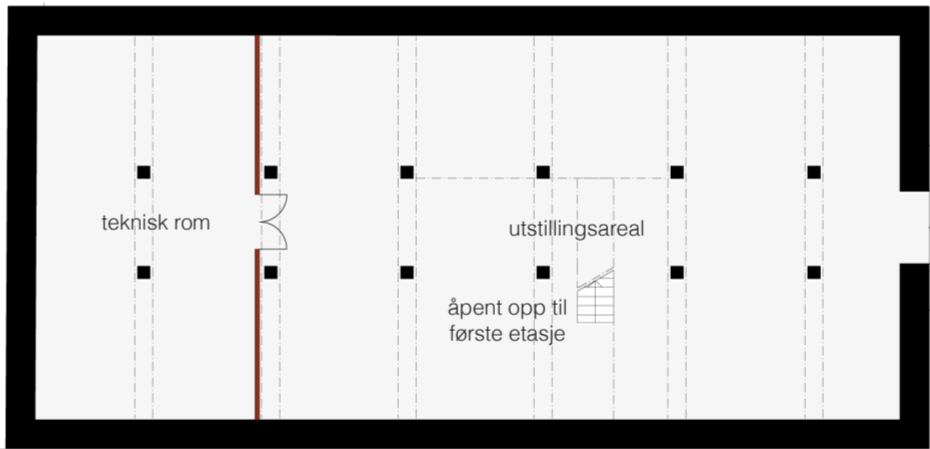
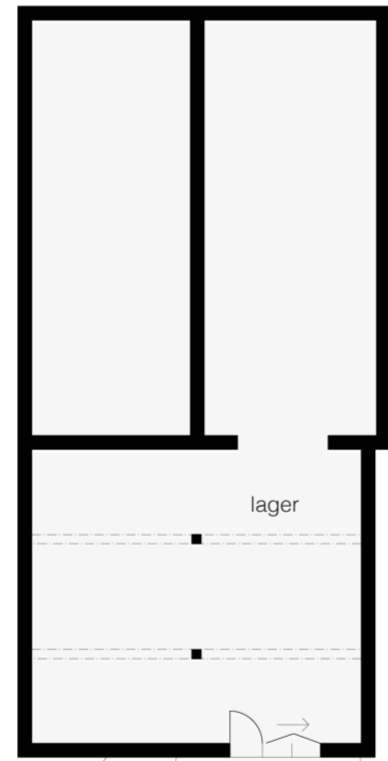


Plan 1:250
1. etg

— nye vegger

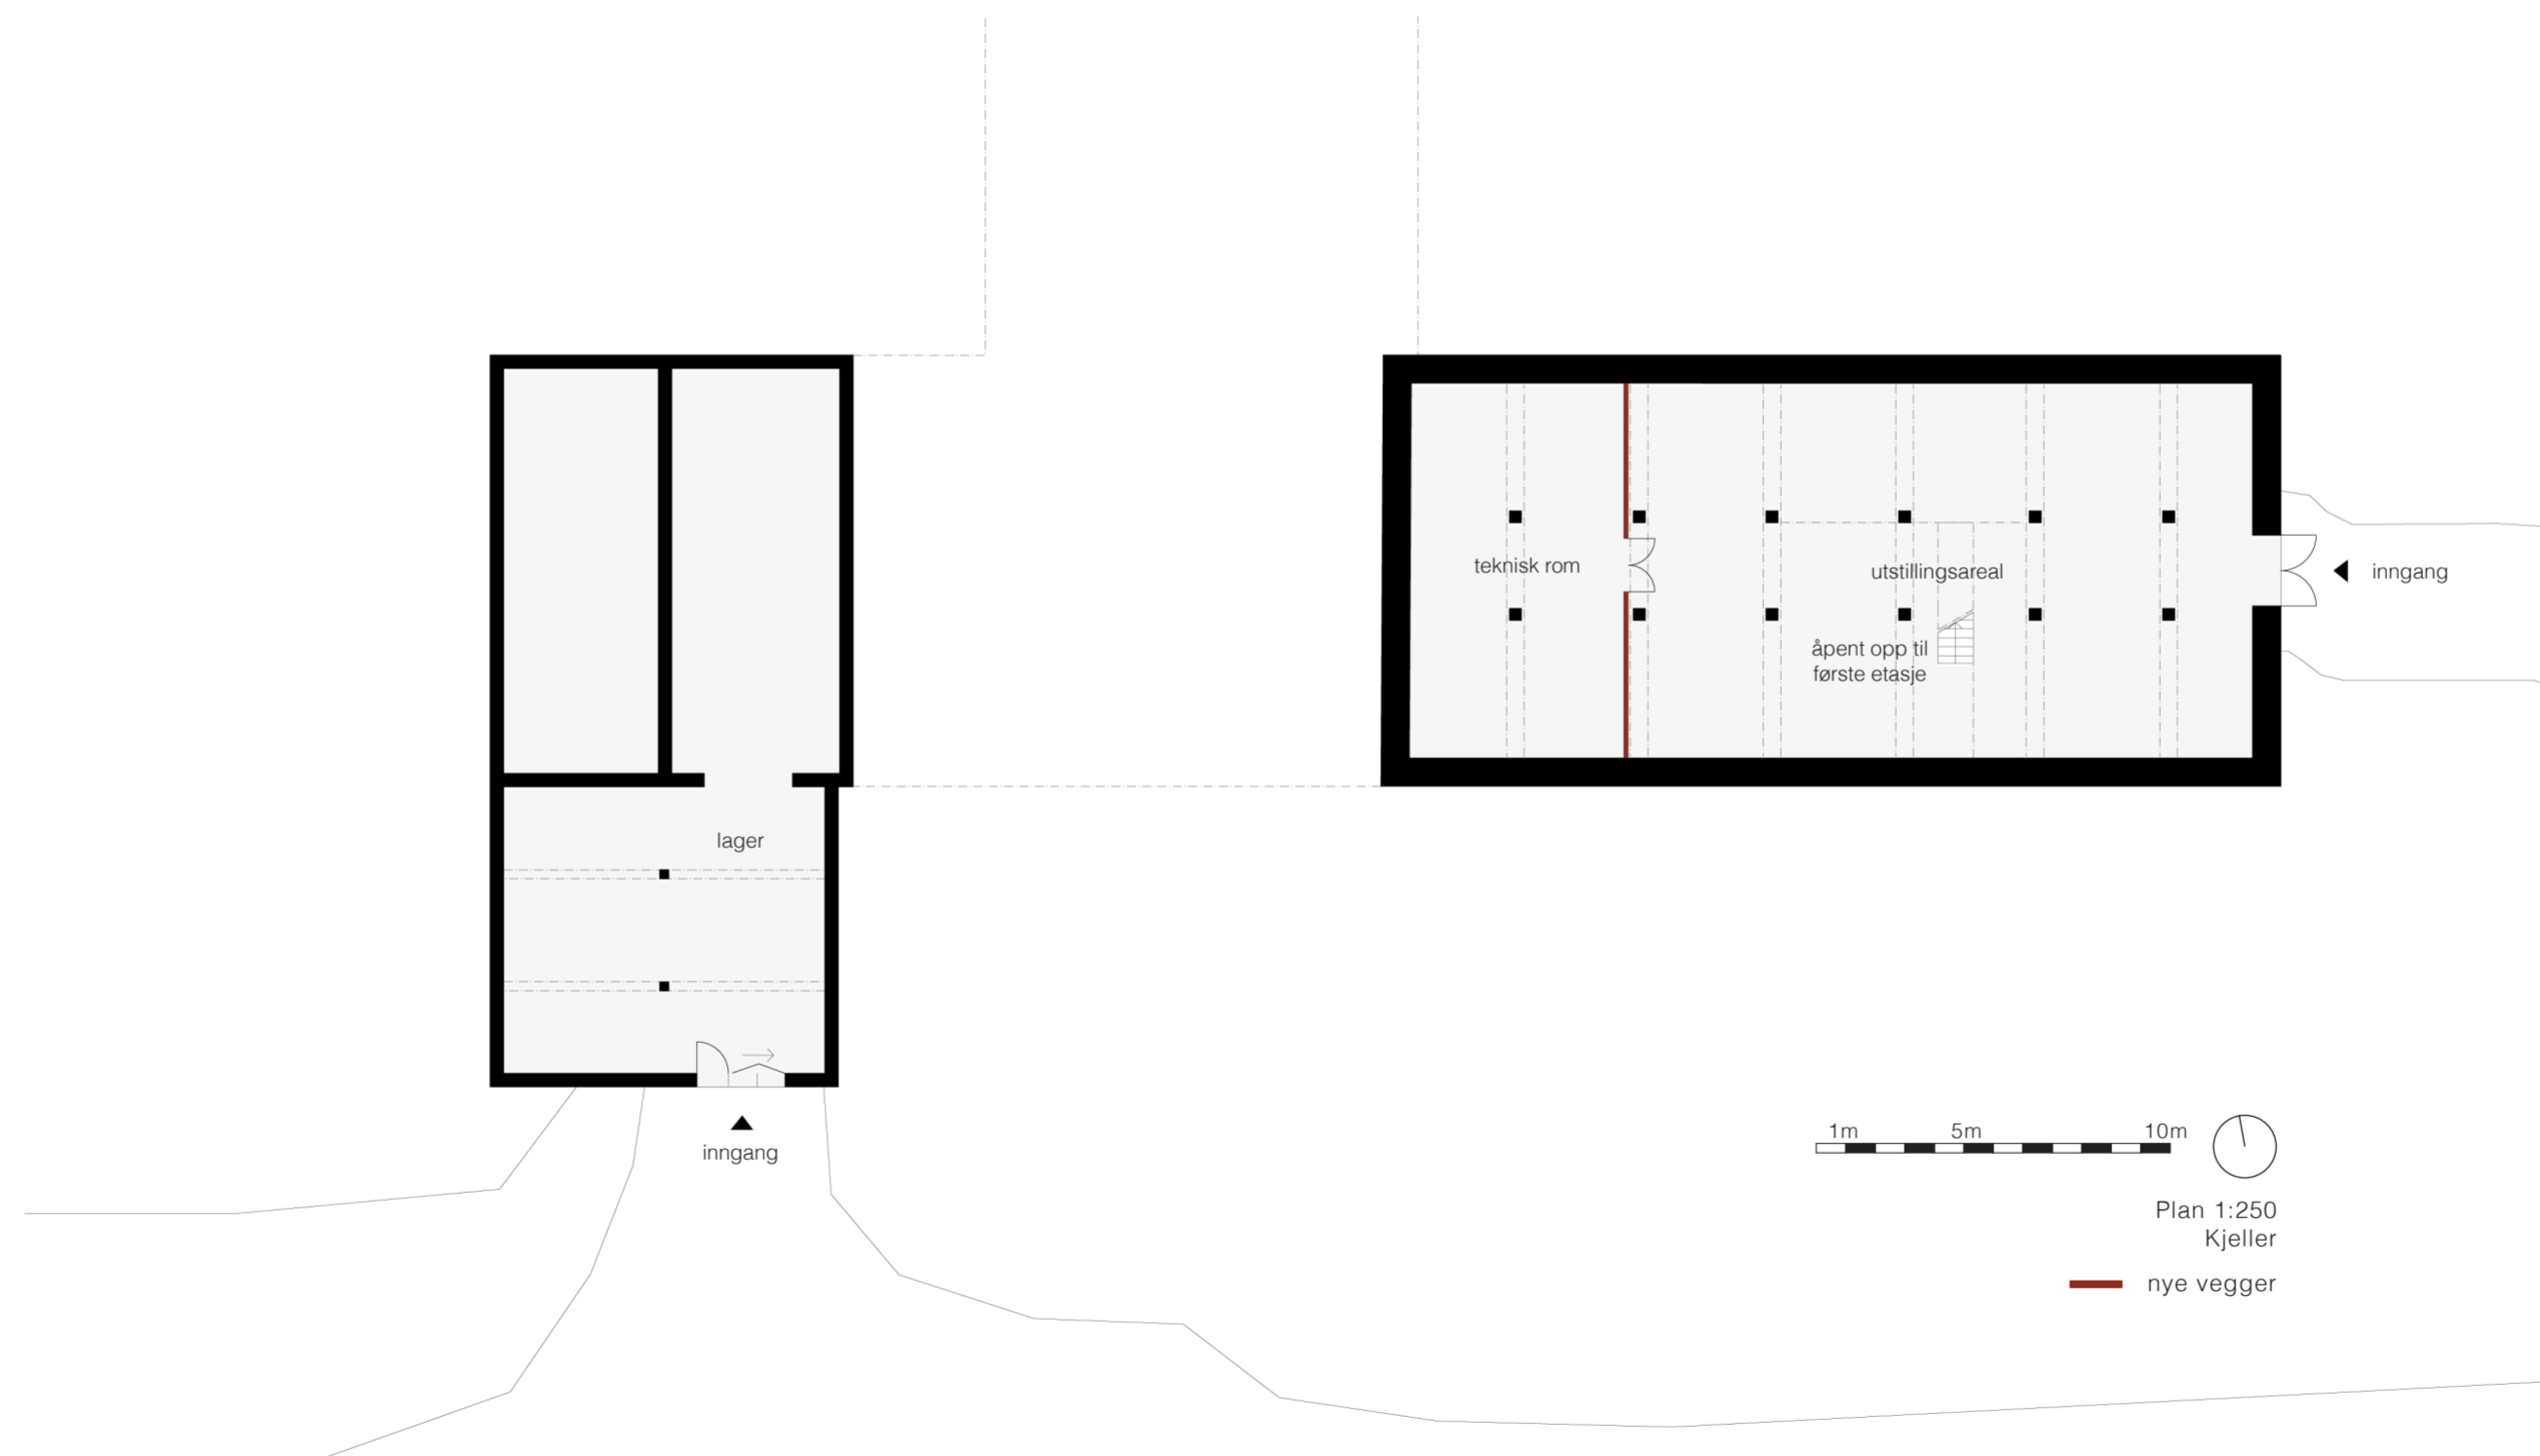

Plan 1:250
Kjeller

nye vegger