



Normalprofil 8850 - 9750 med GS-veg

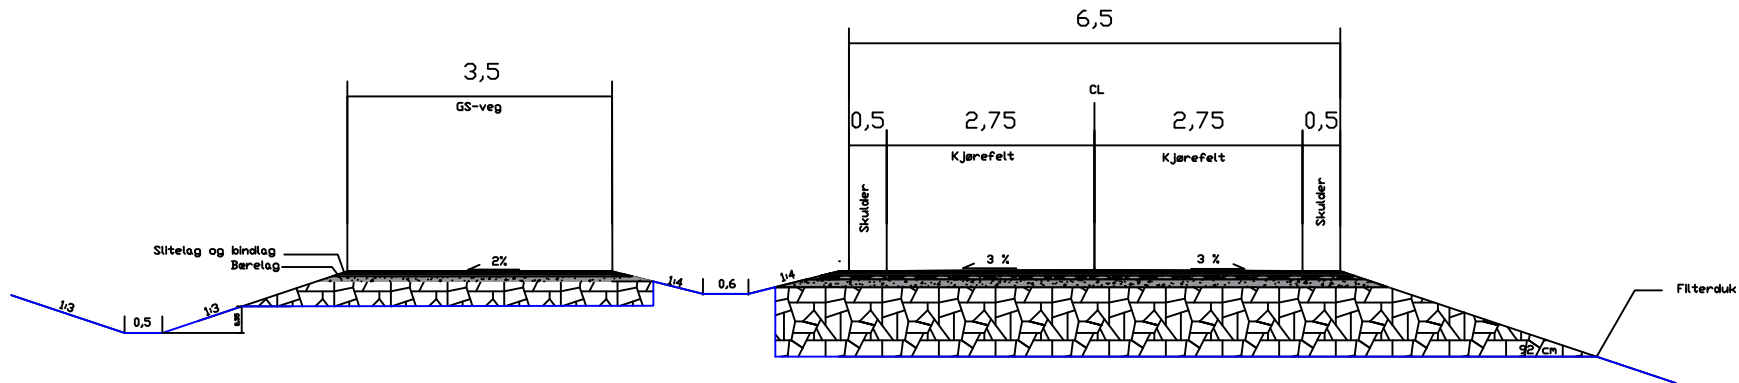

Normalprofil med fortau profil 8600-8850

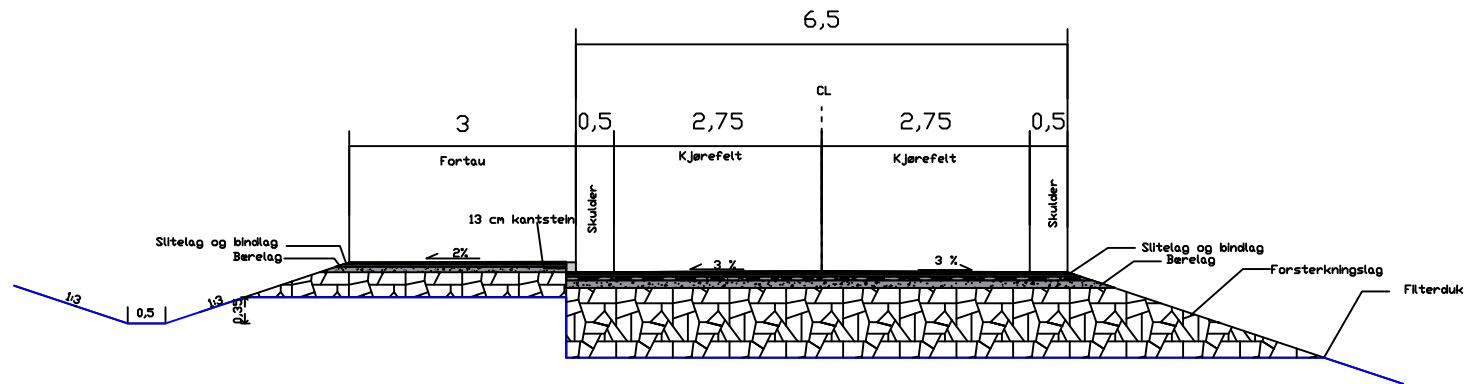

REV. INDEX	ANT.	ENDRINGEN GJELDER		SIGN	DATE
Dato	Kontroll-/Tegnet		Målestokk	NTNU Bacheloroppgave	
15.05.2021	LE		1:50		
Finans			Gedjett		
F2					
Normalprofil Fv. 659 Haramsøya Profil 8600 - 10500				Erstatning for:	Erstatning av:
Navn/Innlegg	Index	Beregning			