




Normalprofil 9750 - 10500

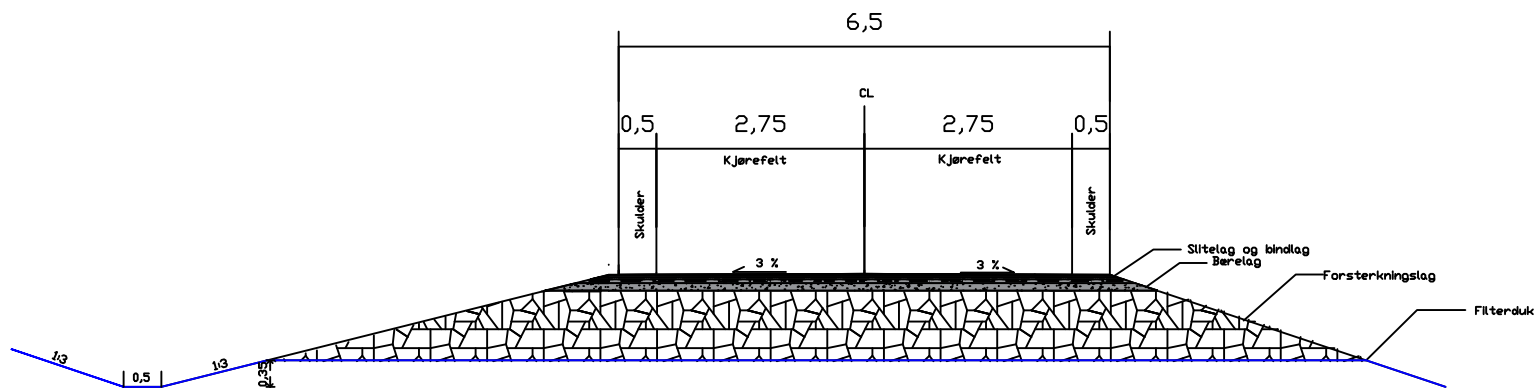

Normalprofil, fylling

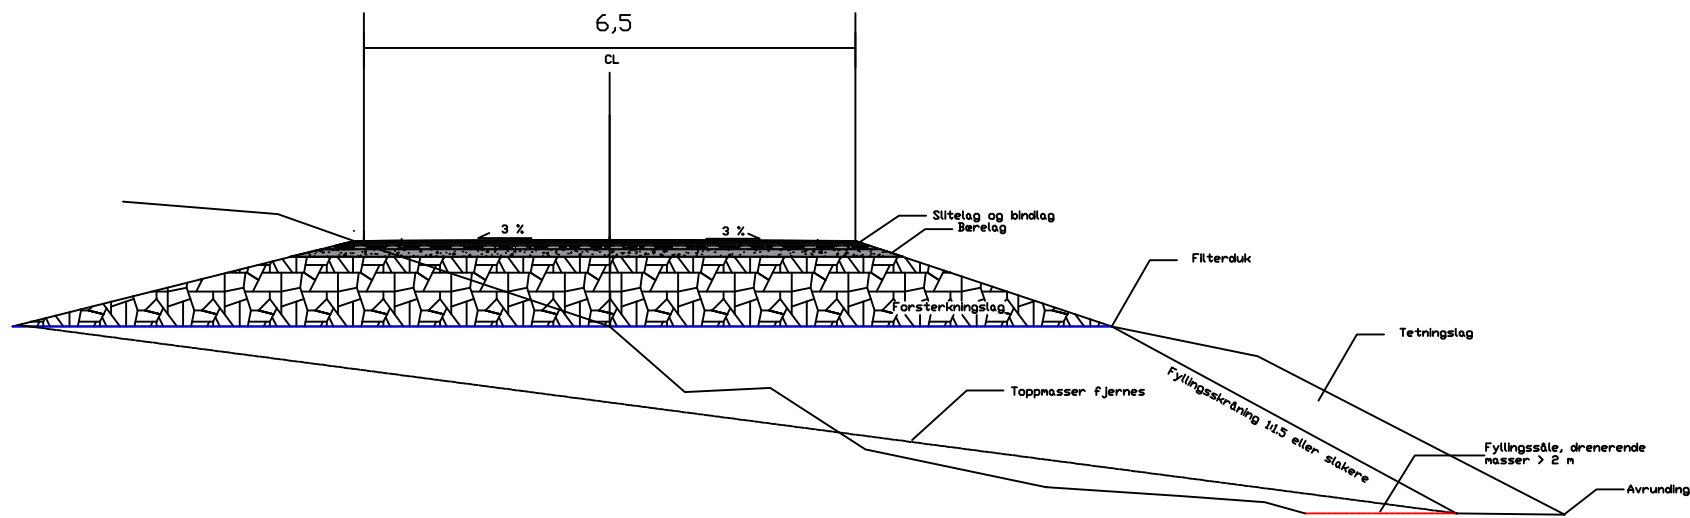

Normalprofil, skjæring

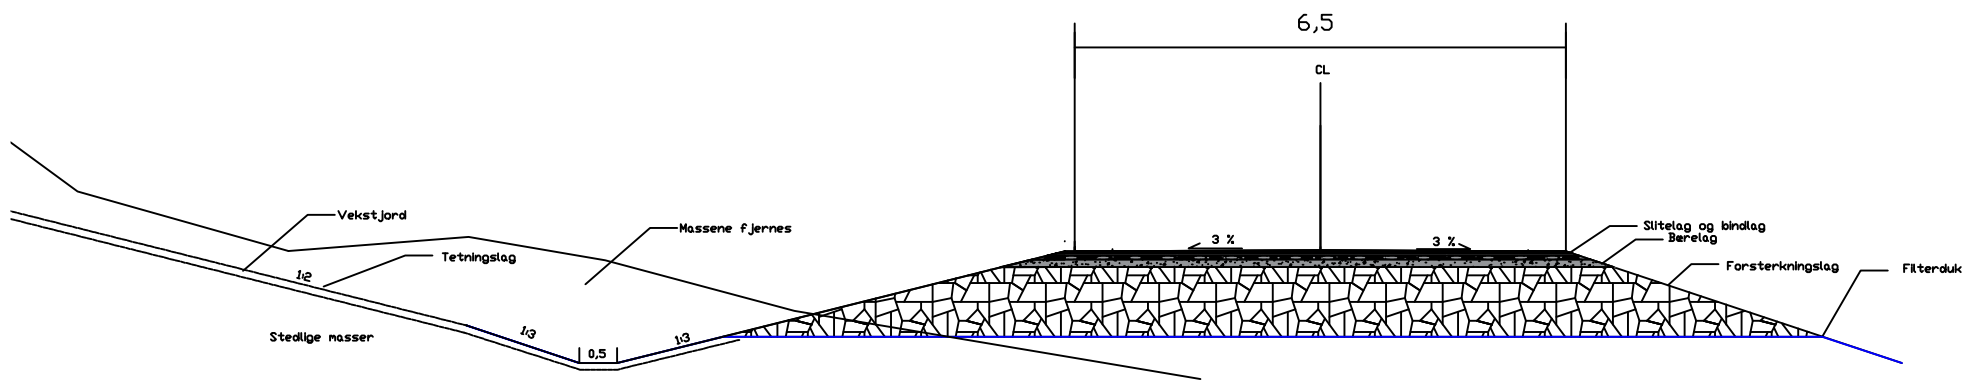

REV. INDEX		ANT.	ENDRINGEN GJELDER		SIGN	DATO
Dato	17.05.2021	Konstr./Prosjekt	LE	Målestokk	NTNU Bacheloroppgave	
Fluss	F1	Objekt		1:50		
Normalprofil Fv. 659 Haramsøya Profil 8600 - 10500					Erstatning for:	Erstatlet av:
Handtegn:	Indic:	Beregning:				