




**land
manna
laugar**


Tegningar

Unnur Íris Bjamdóttir

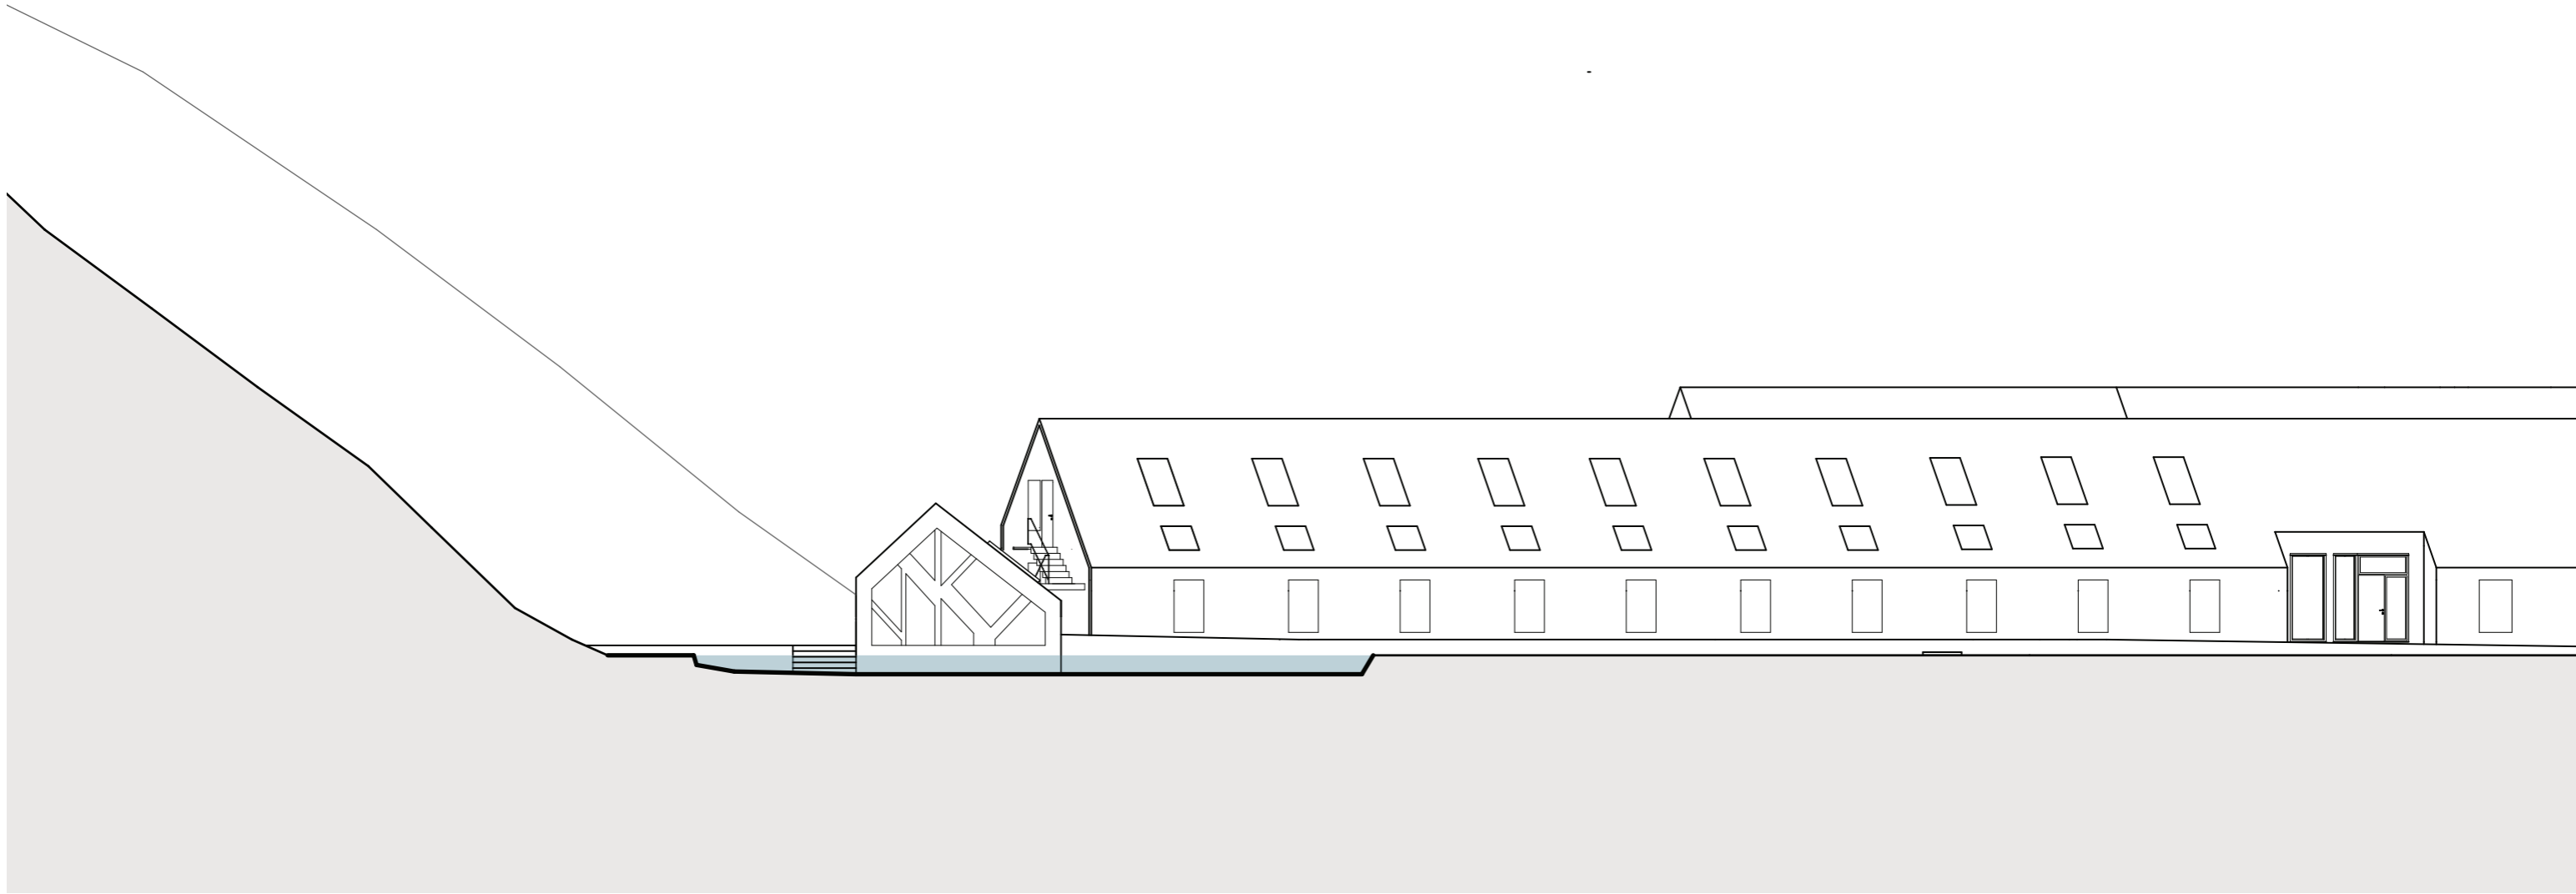

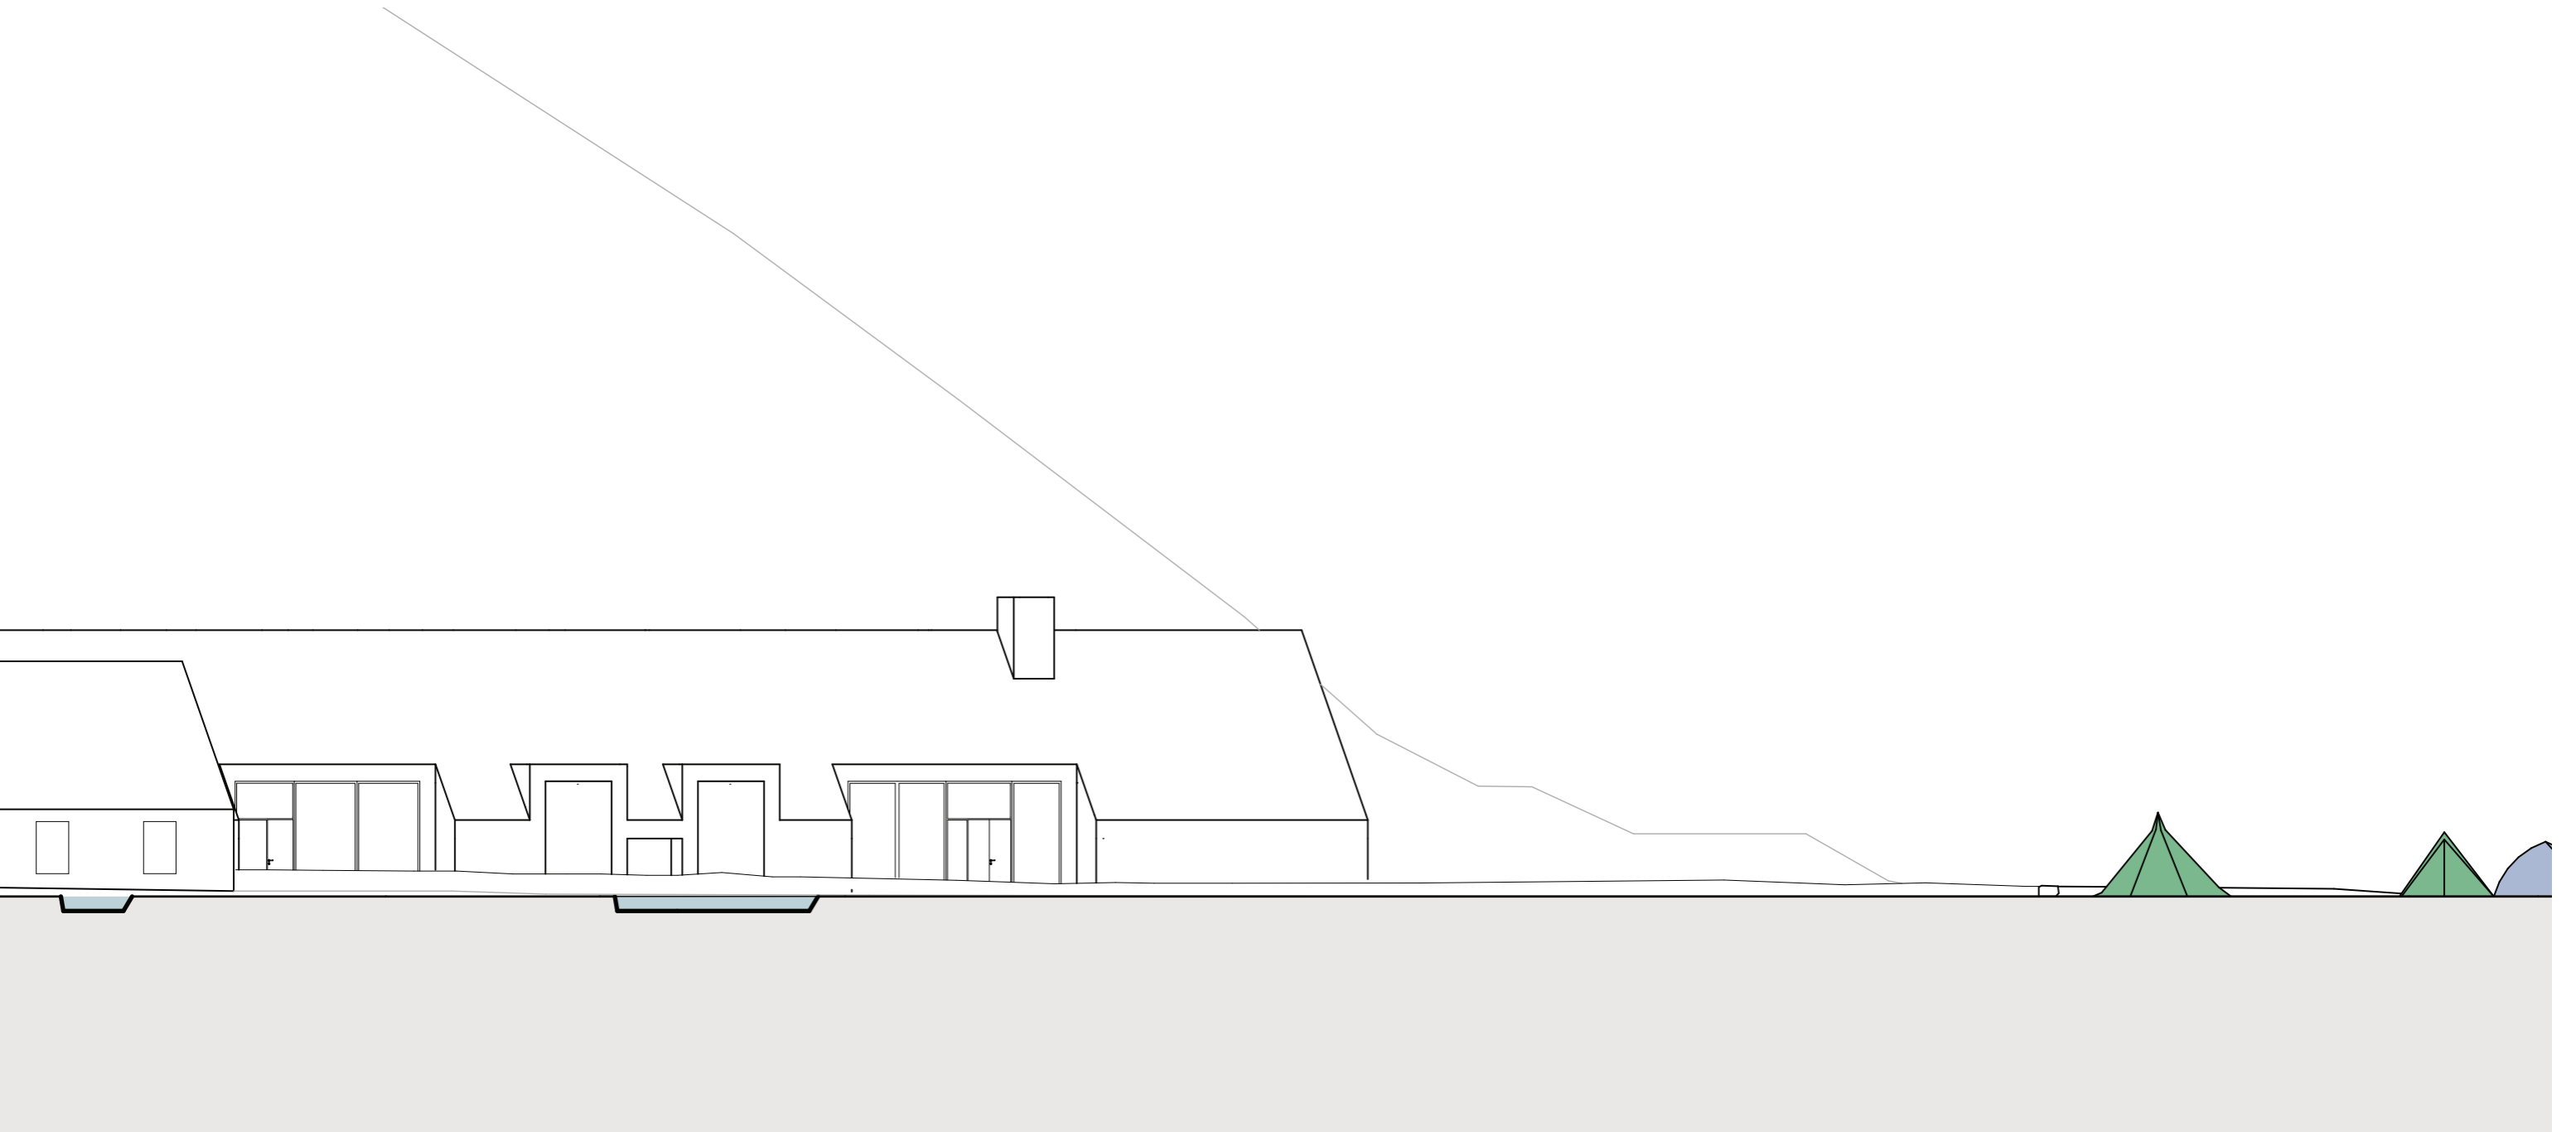

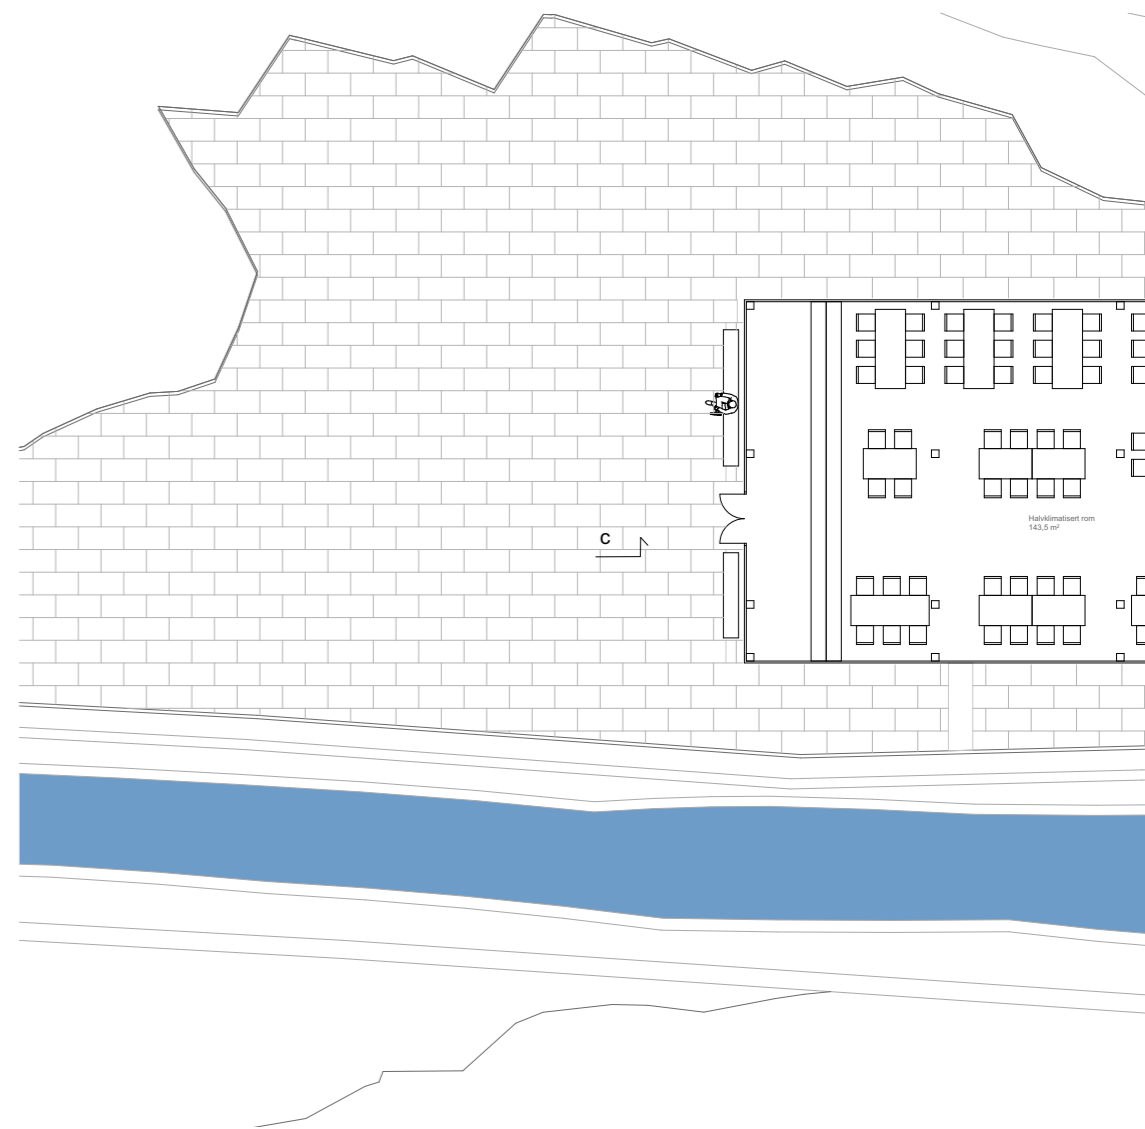


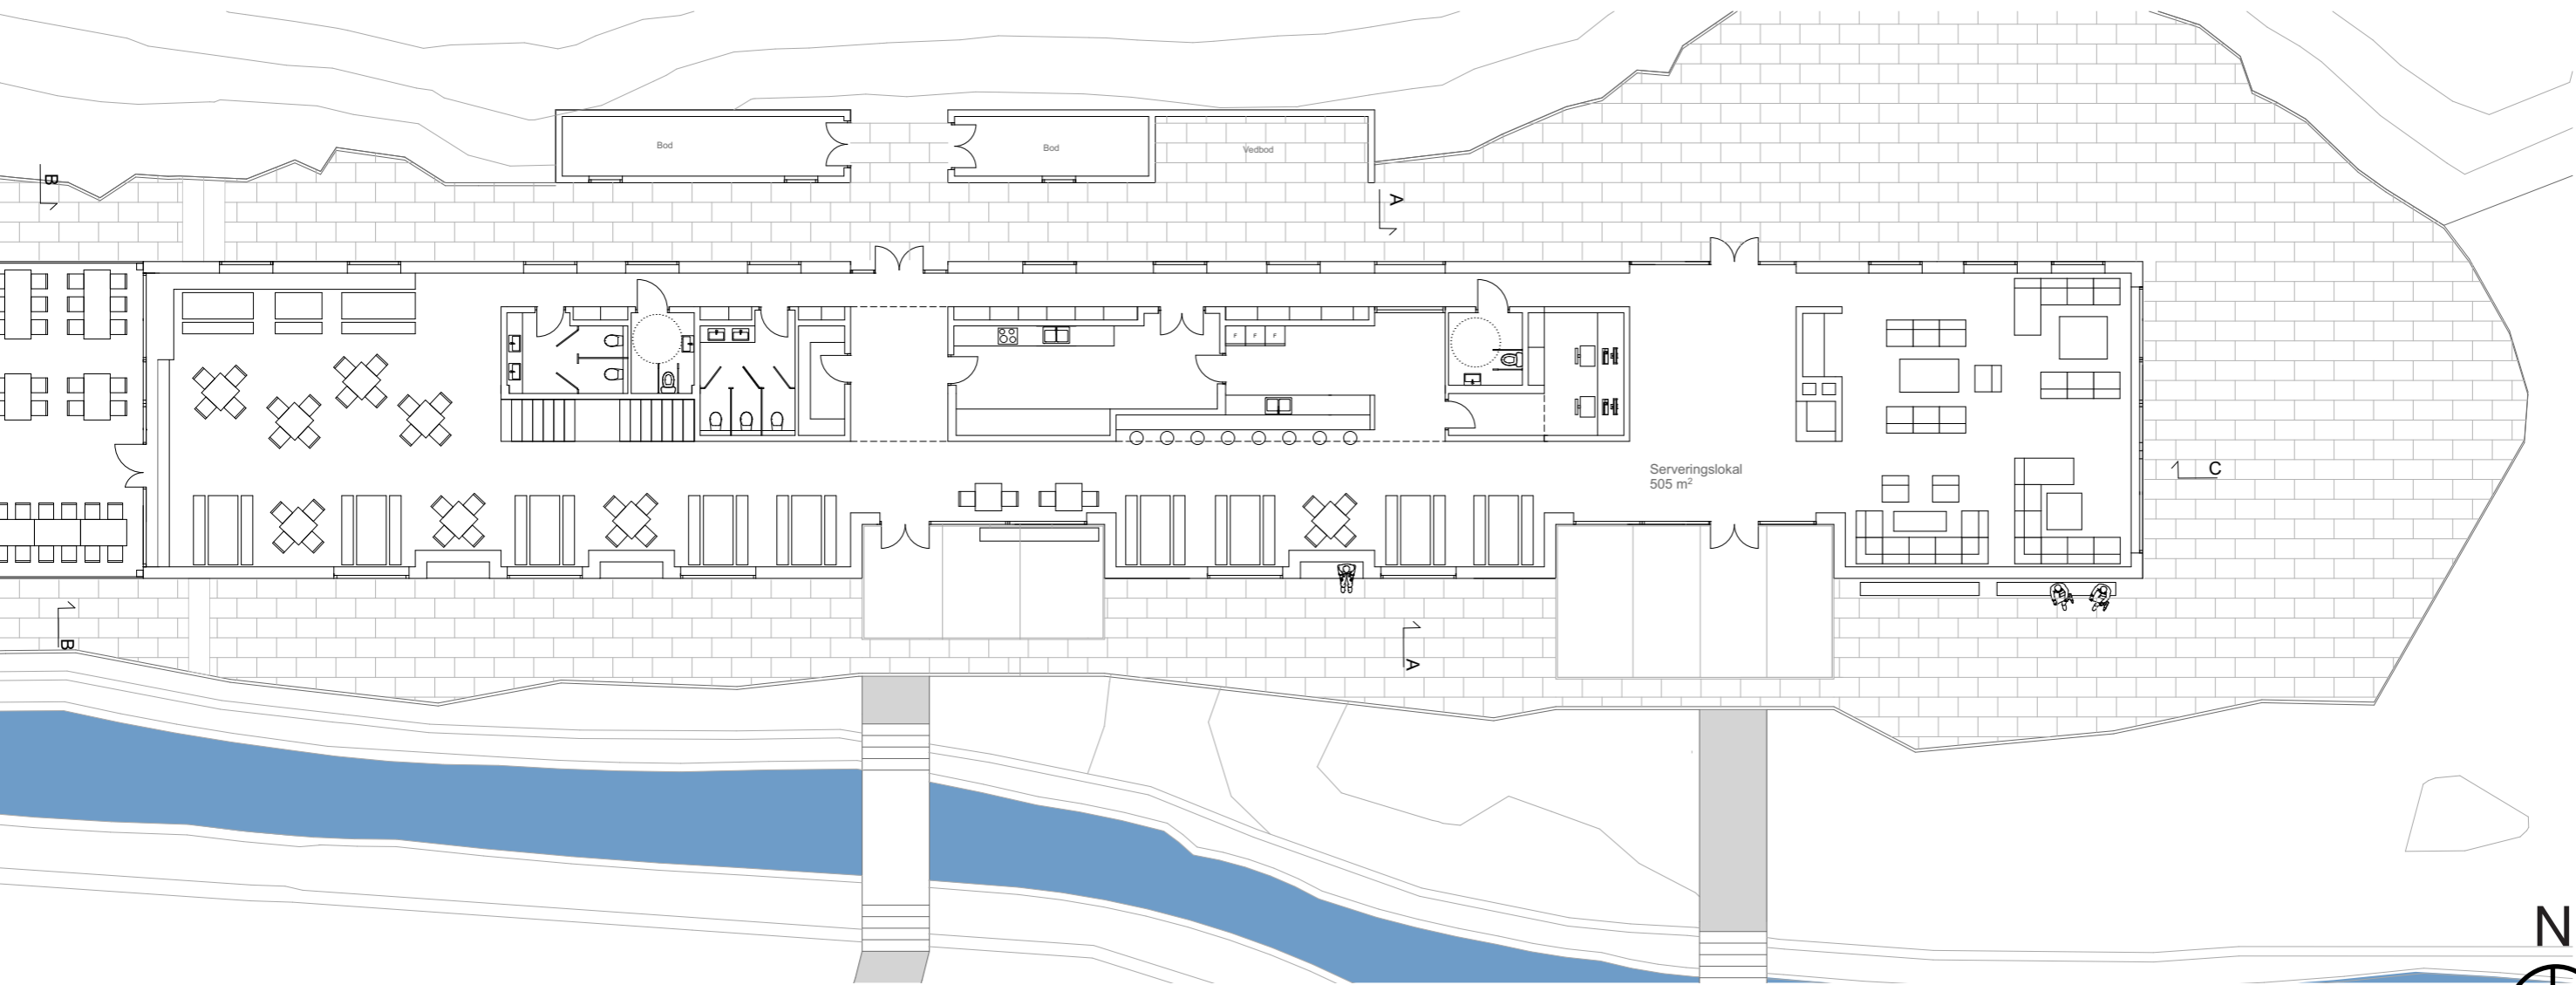


Serveringslokal
505 m²


Dagstue
1:200



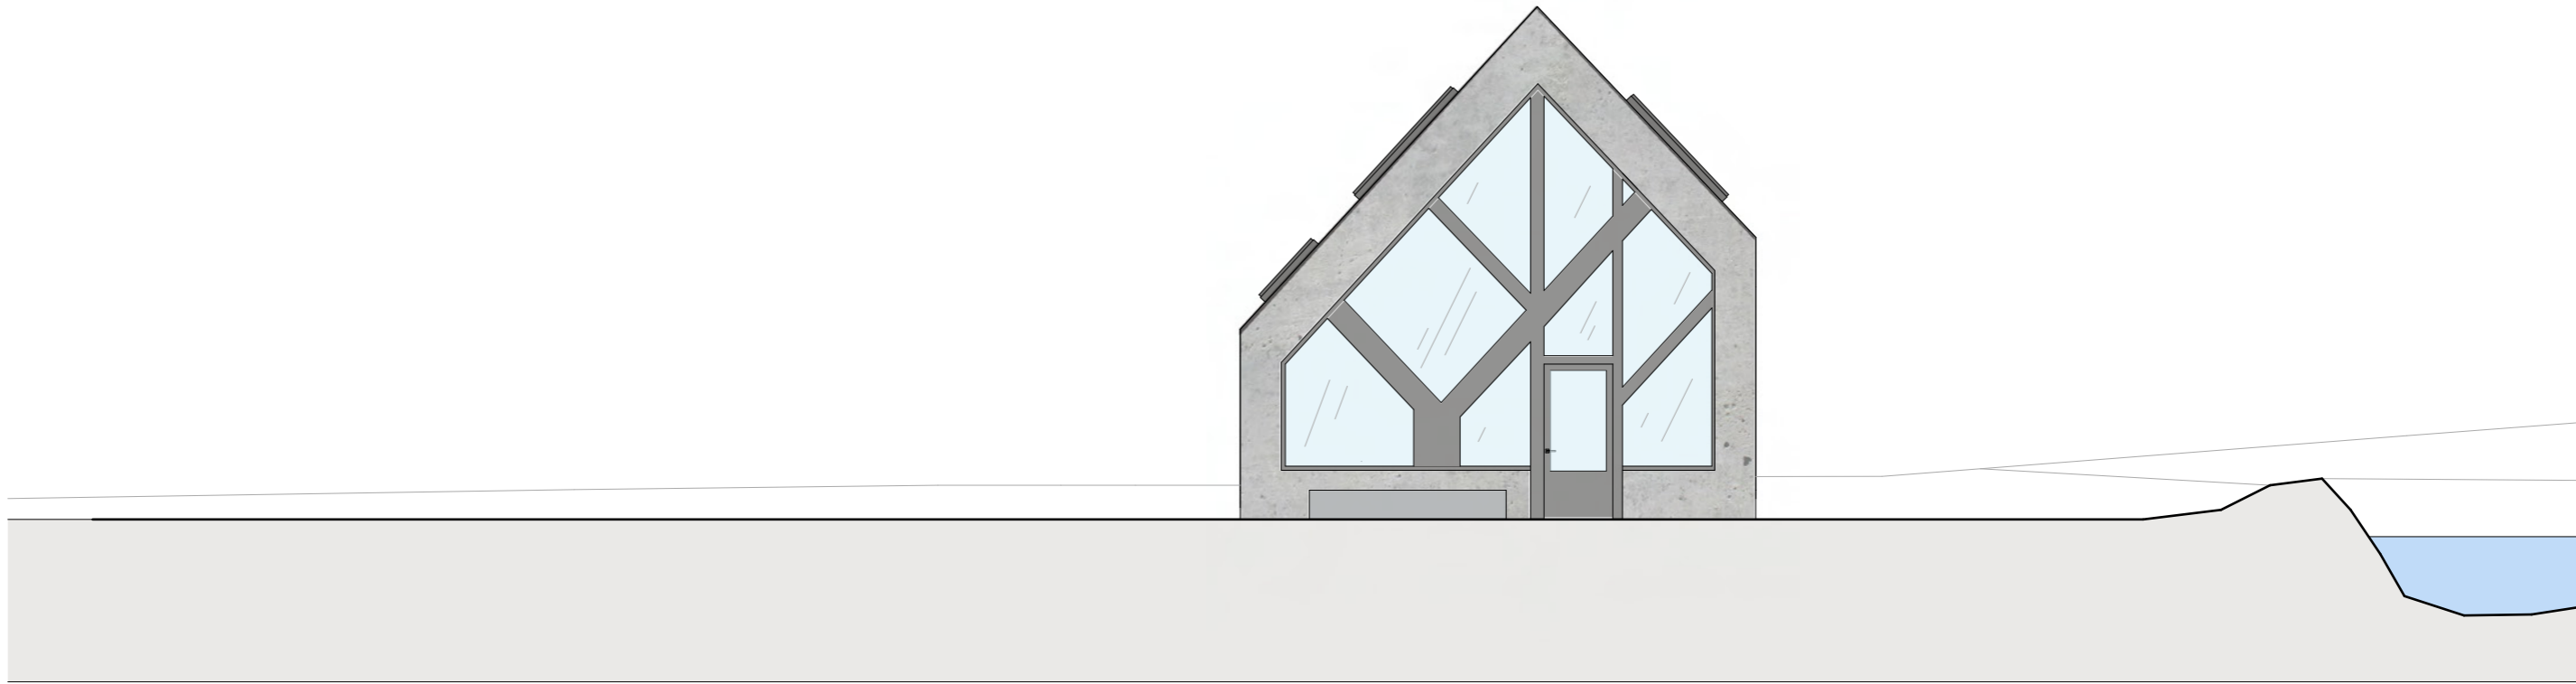


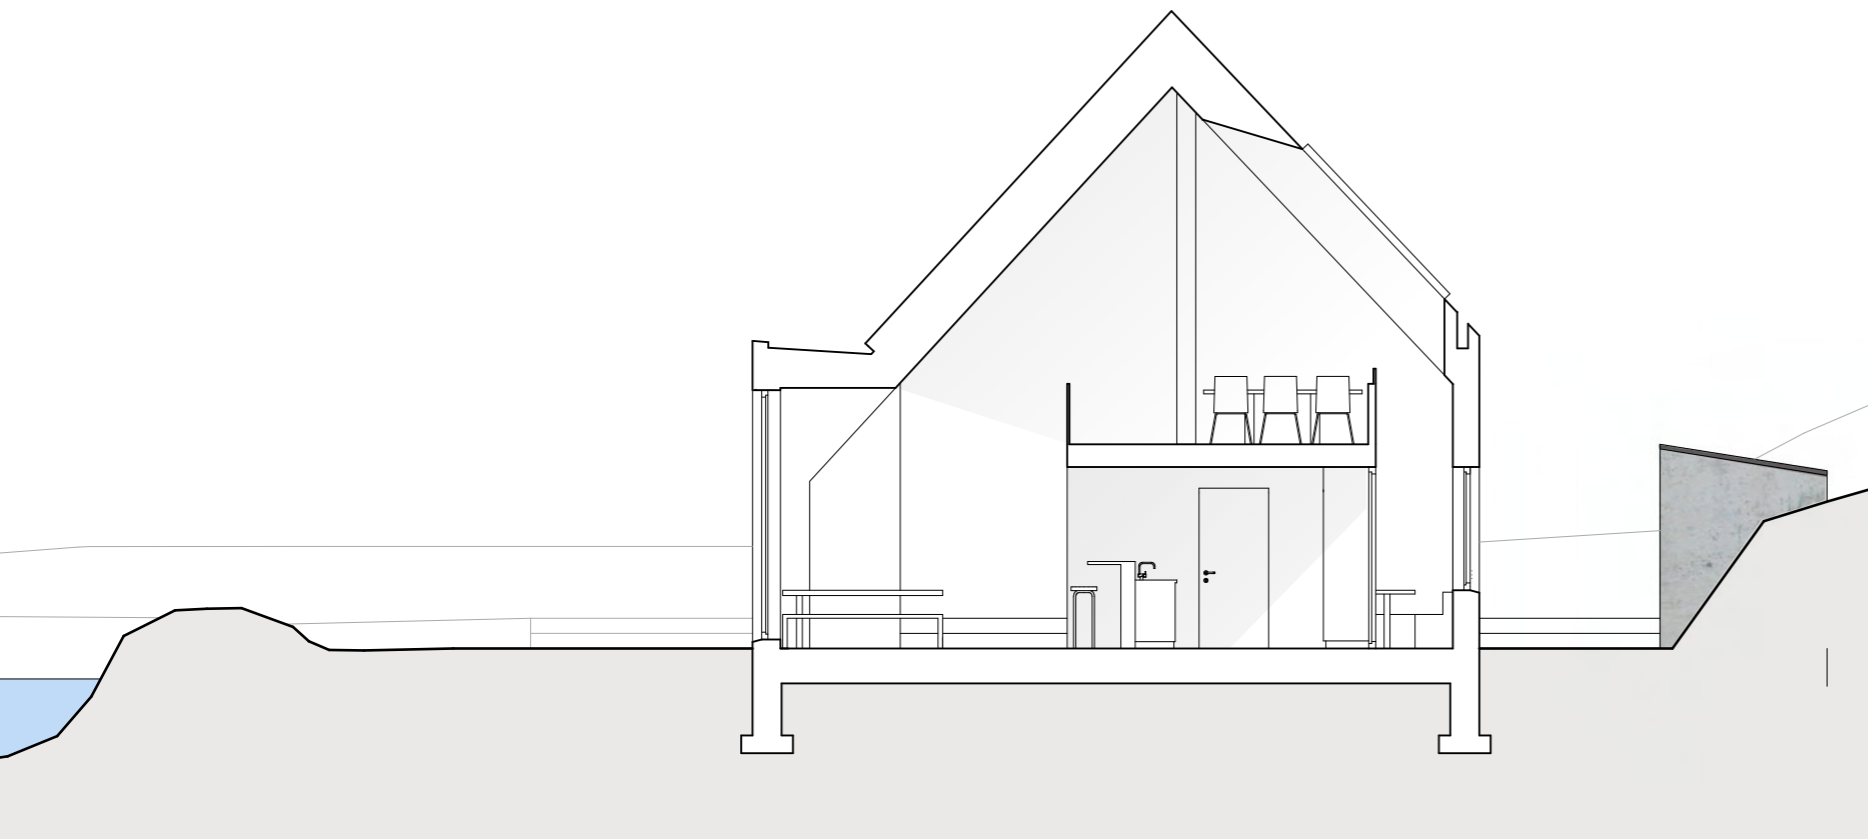


Dagstue Snitt A
1:100

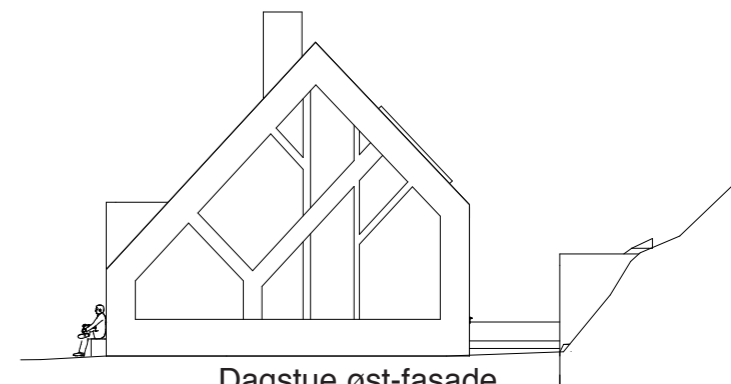


Dagstue øst-fasade
1:200

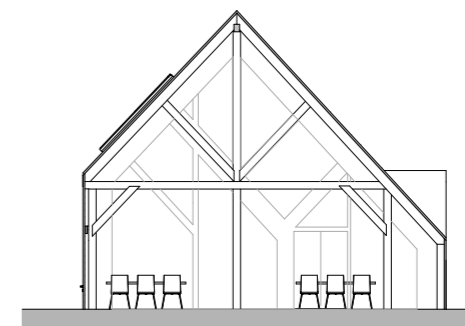


Dagstue halvklimalisert rom
Snitt B 1:200

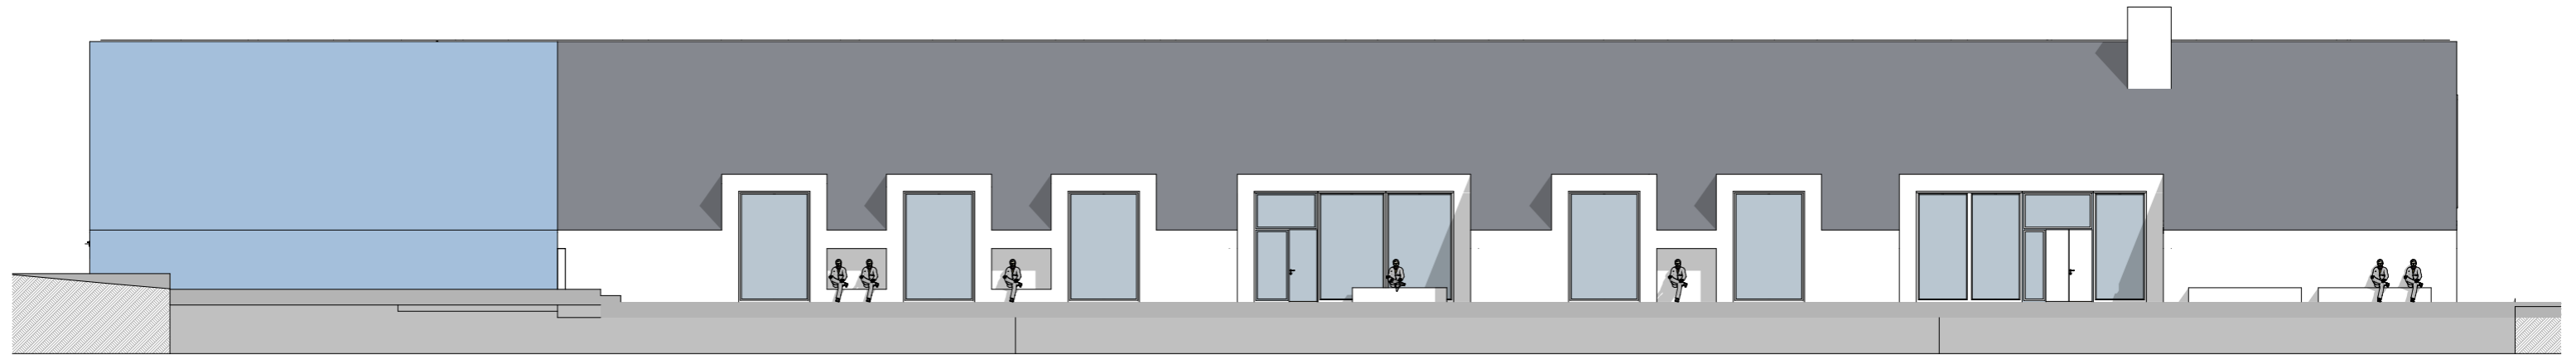


Dagstue fasade sør
1:200

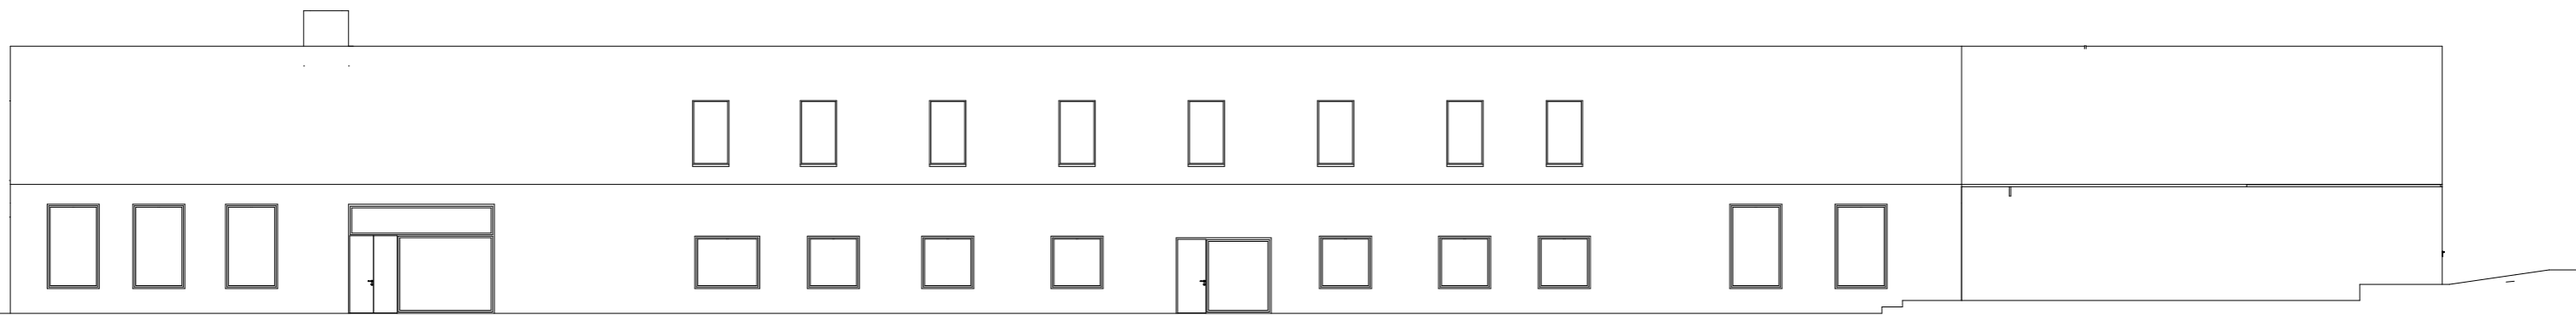


Dagstue fasade nord
1:200

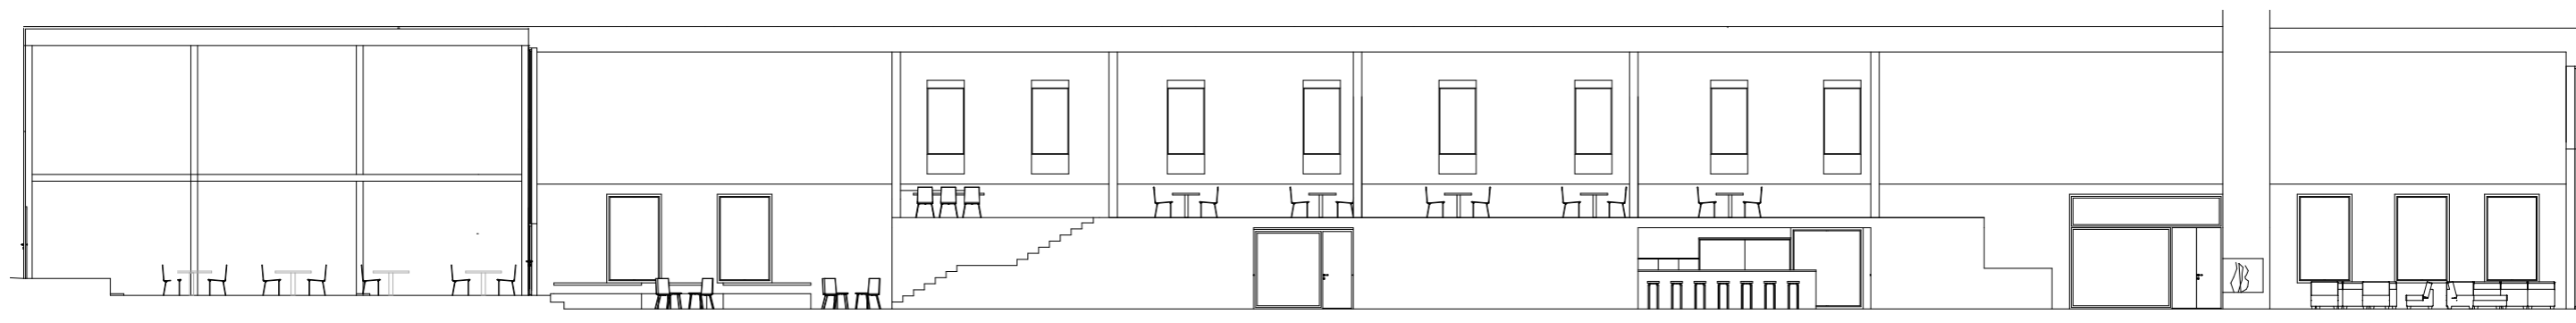


Dagstue snitt C
1:200

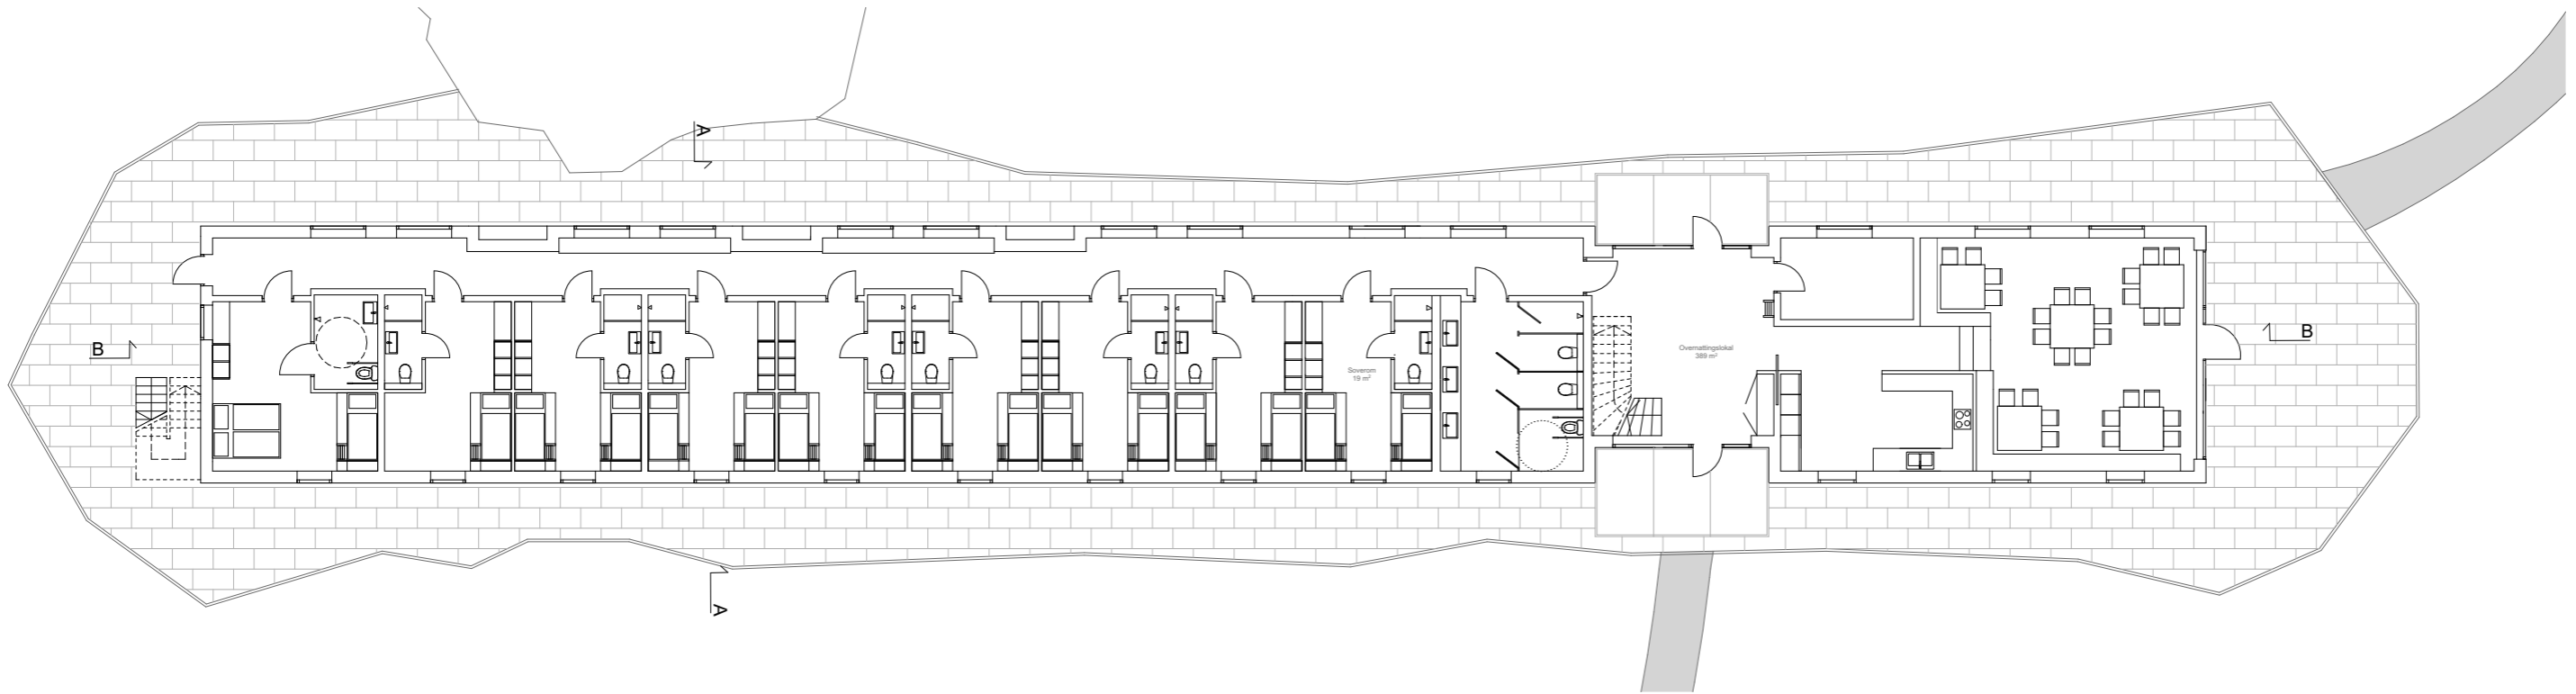


Overnatting 1. etajse
1:200

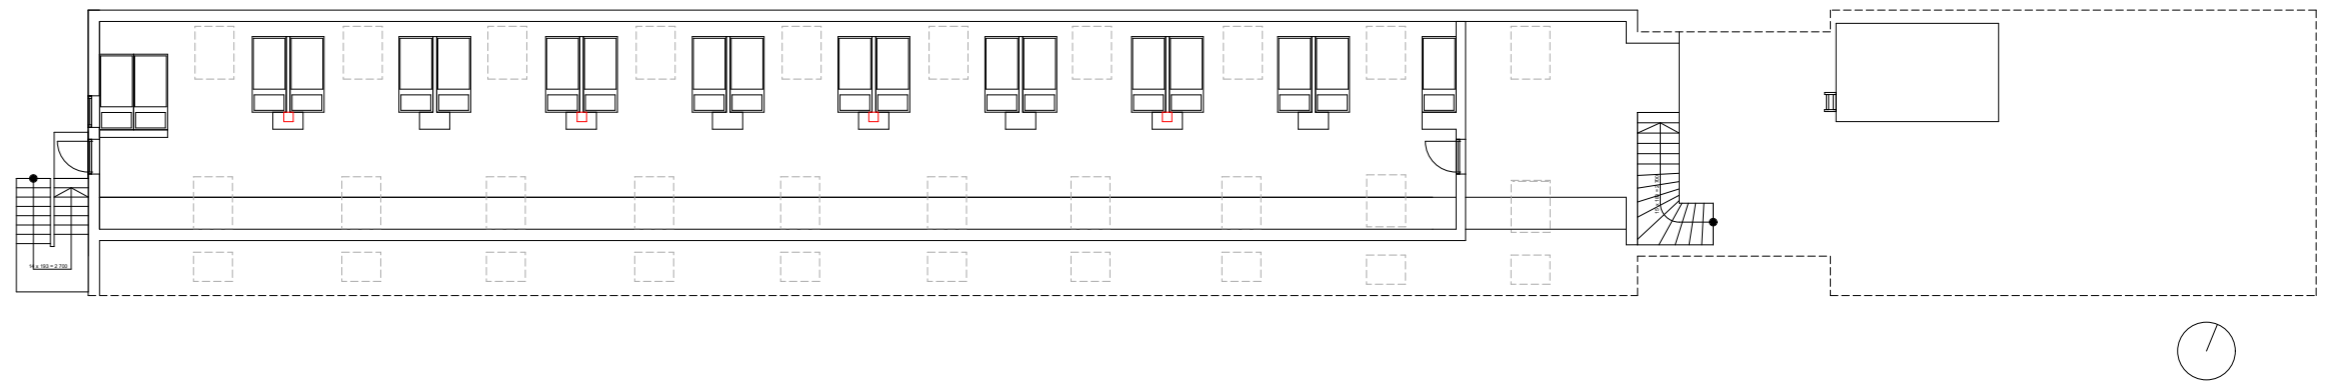


Overnatting 2. etajse
1:200

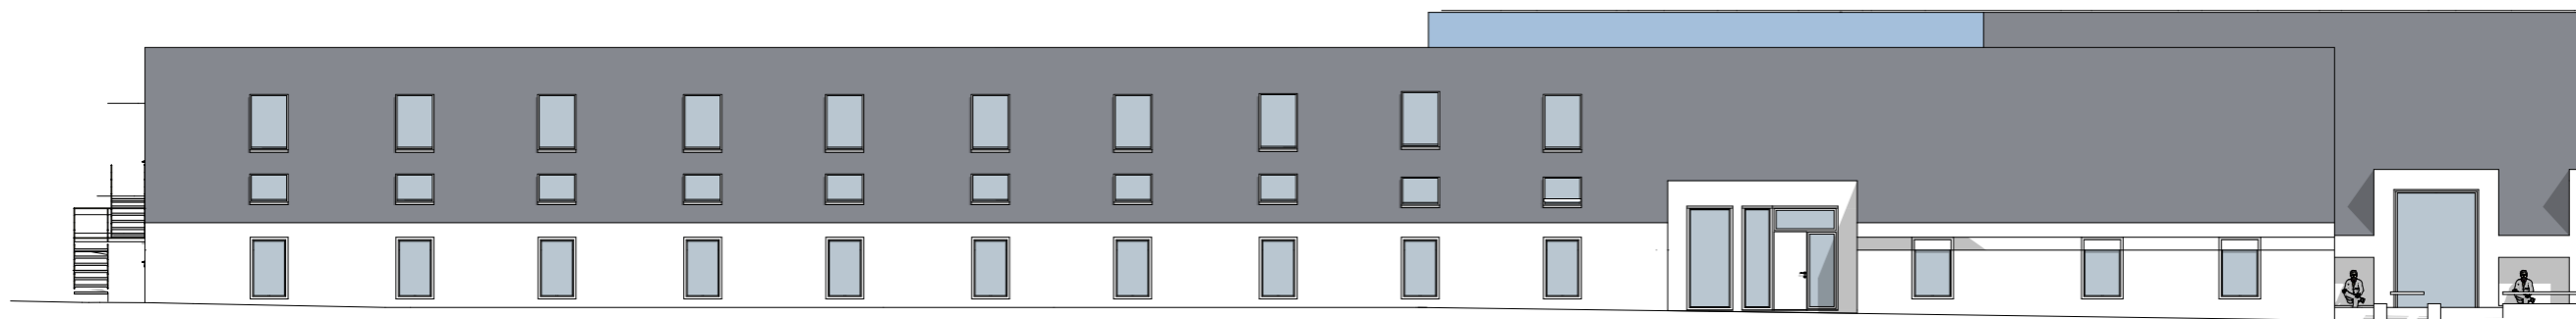


Overnatting Fasade sør
1:200

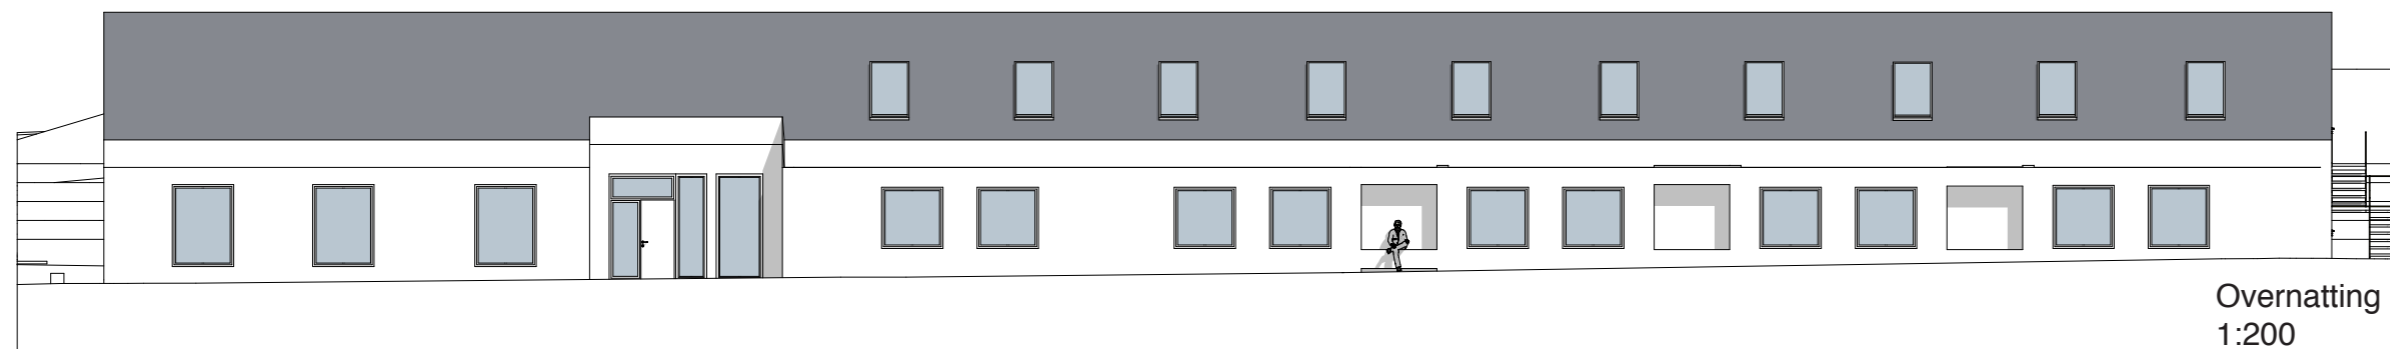


Overnatting Fasade nord
1:200

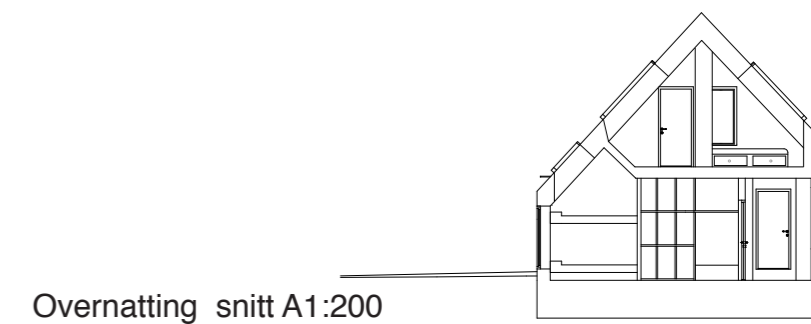


Overnatting snitt A1:200

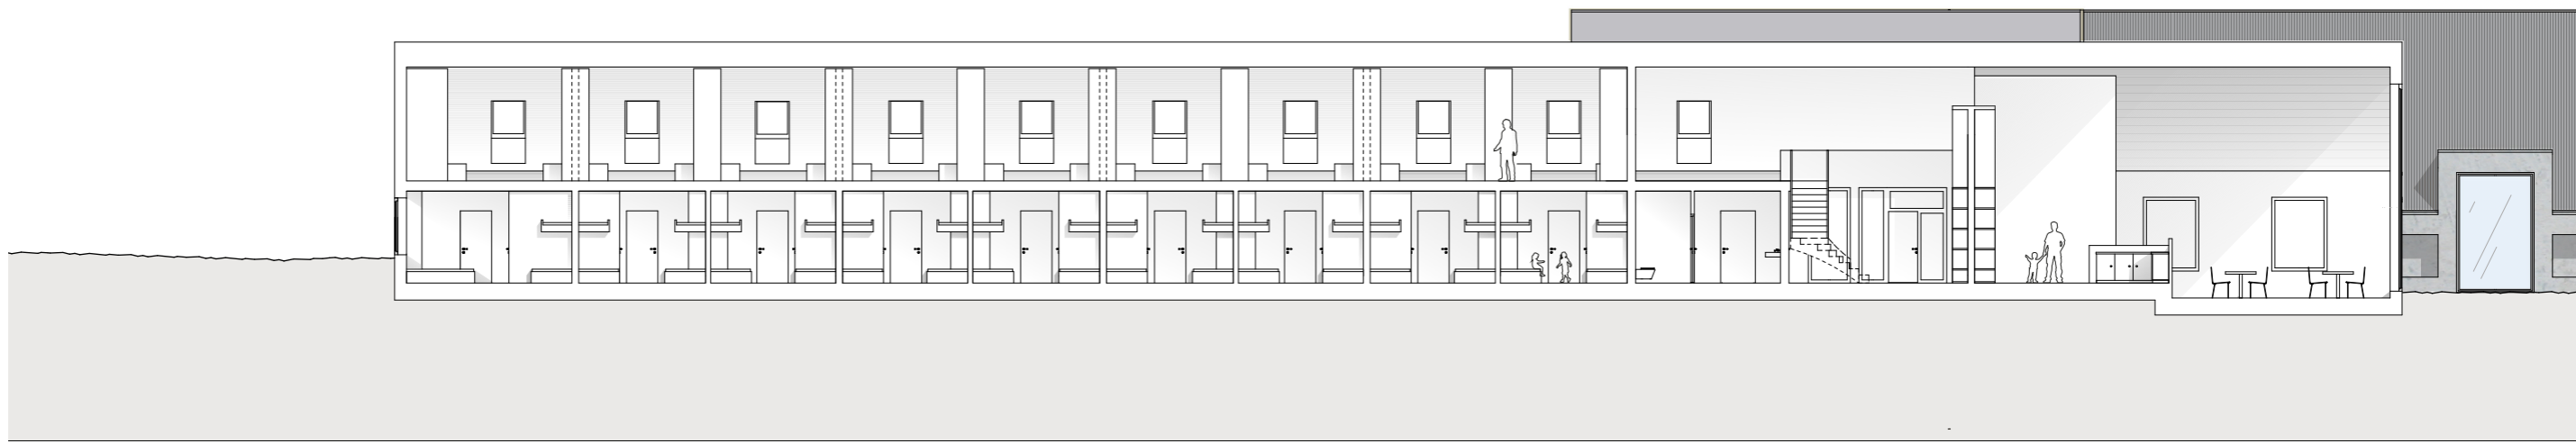

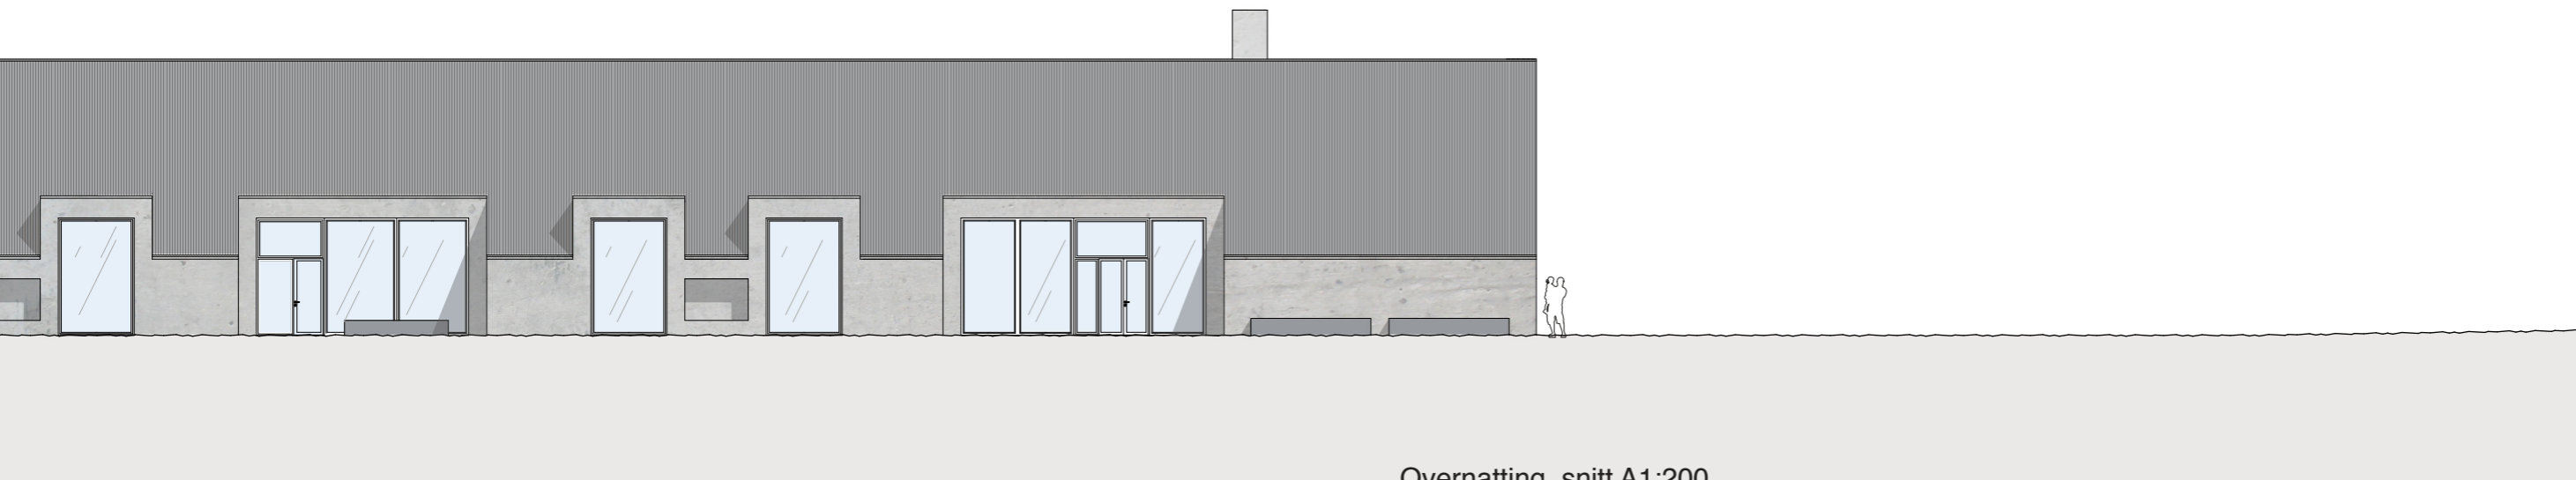


Overnatting snitt A1:200


Overnatting snitt B1:200

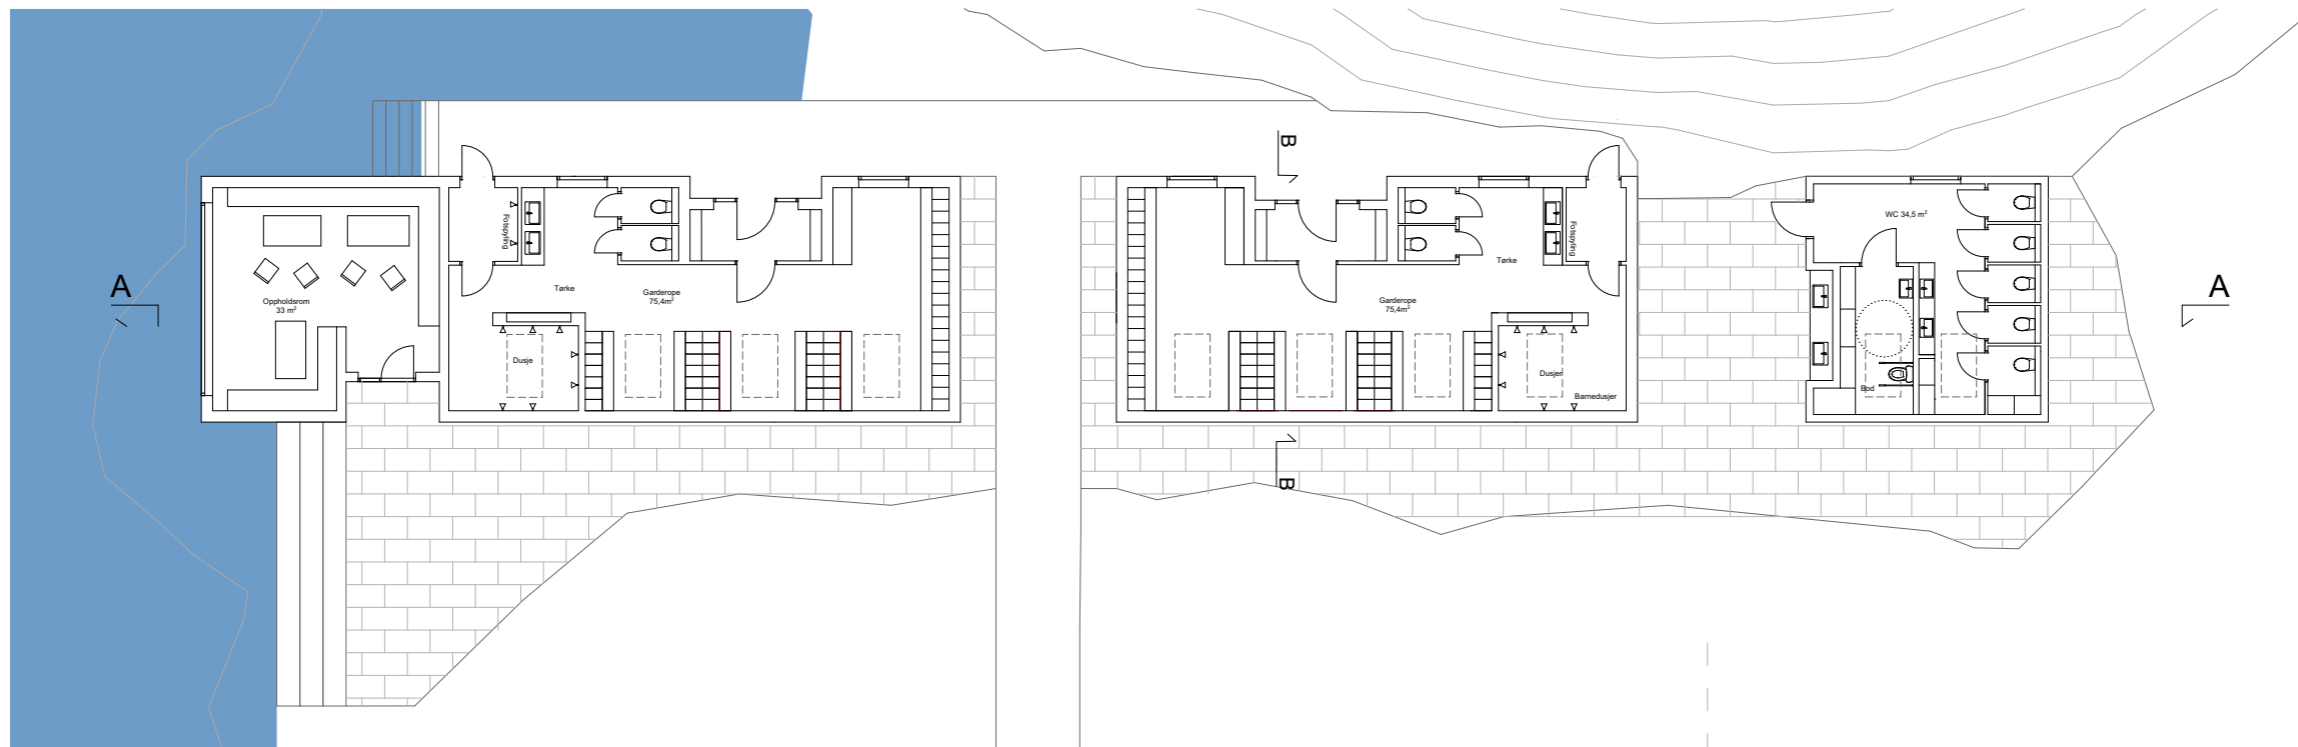


Overnatting snitt B1:200

Garderoberr 1:200

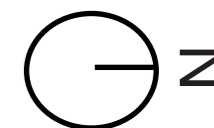


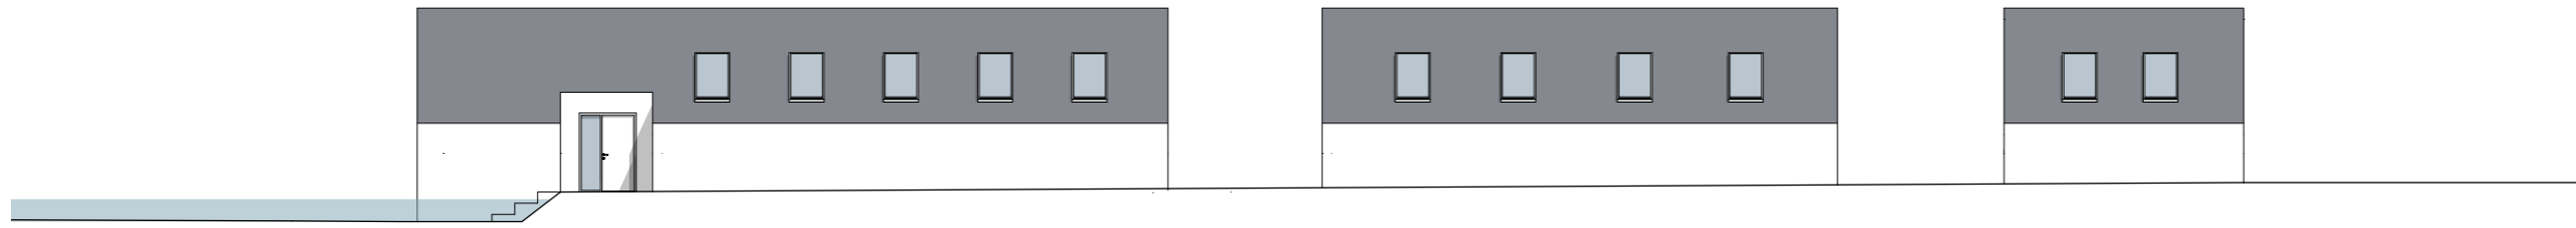


Fasade øst 1:200

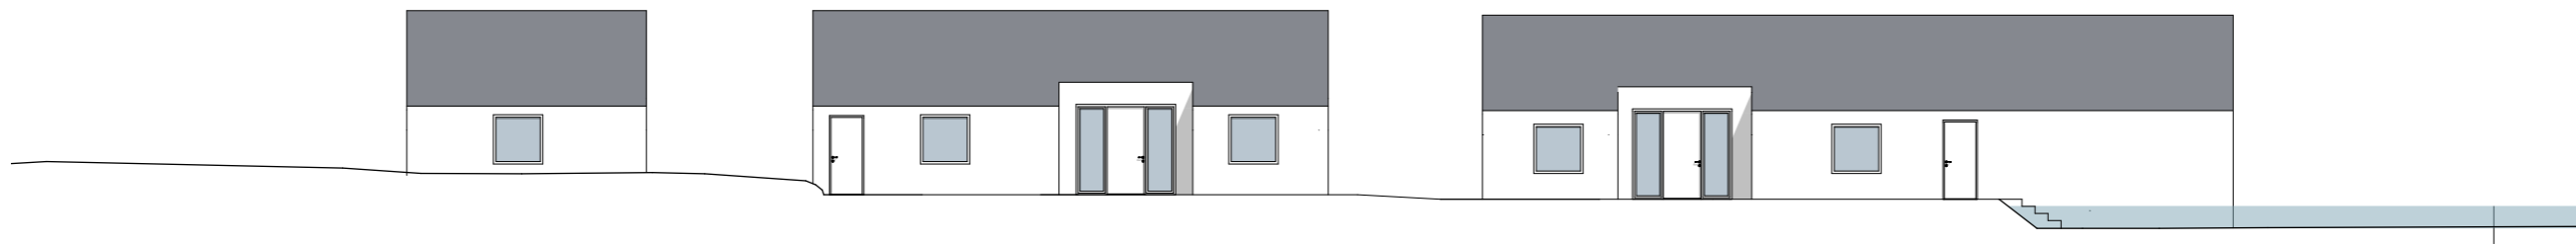


Fasade vest 1:200

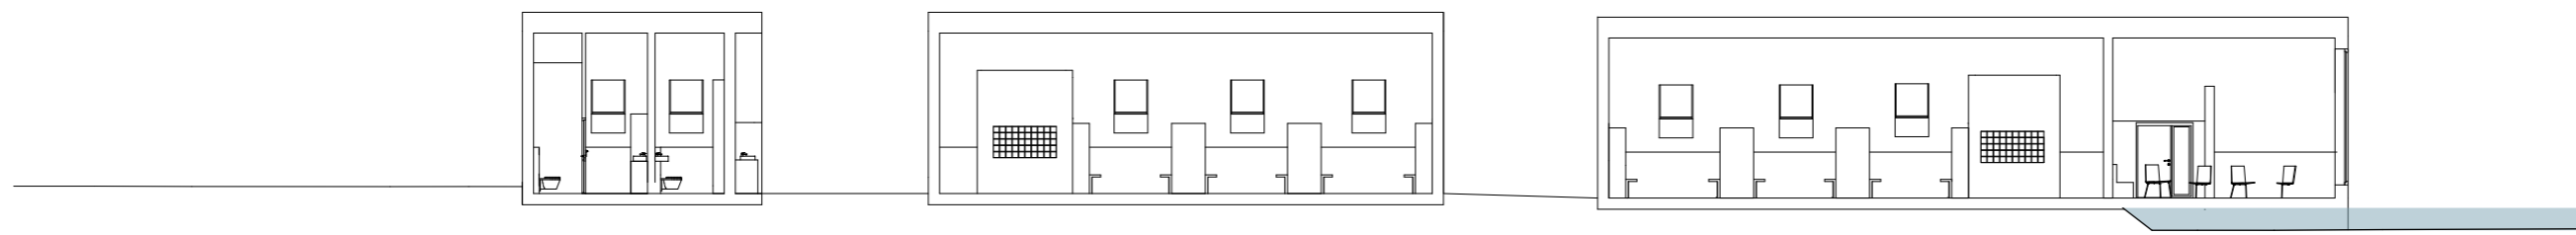


Snitt A 1:200

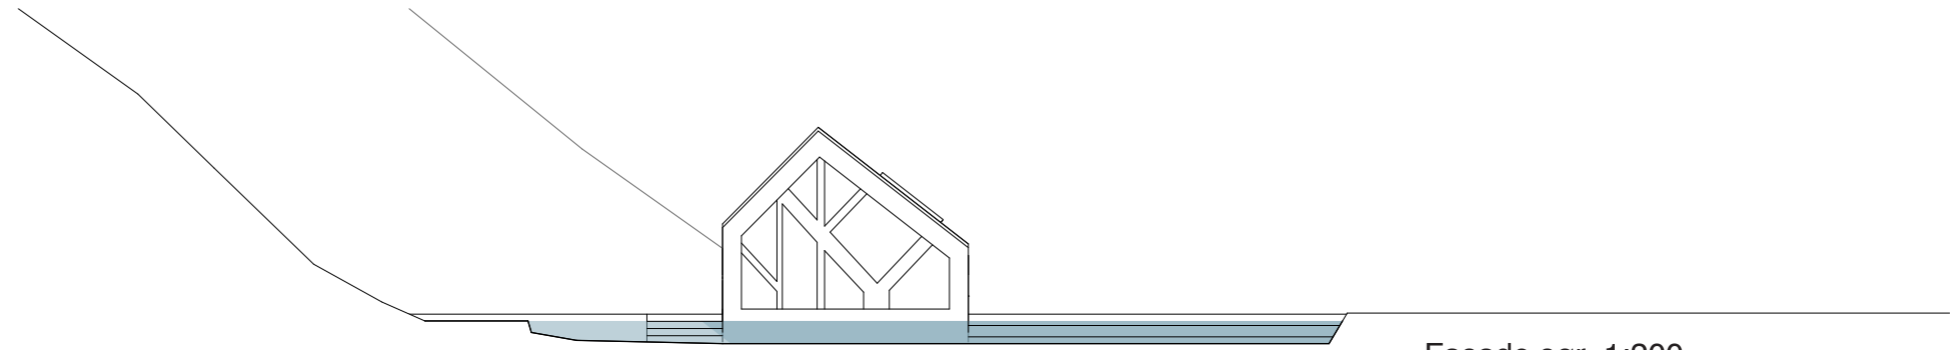


Fasade sør 1:200

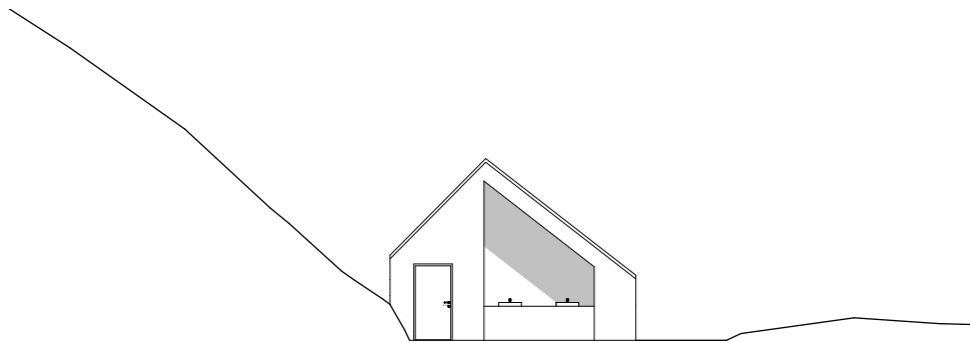

Fasade til wc 1:200

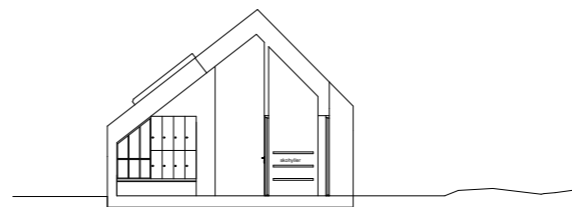

Snitt B til wc 1:200

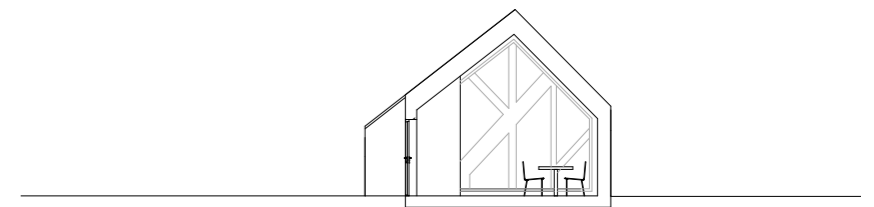

Snitt c til wc 1:200