




Plan -8M
 1:1000 Printed on A2

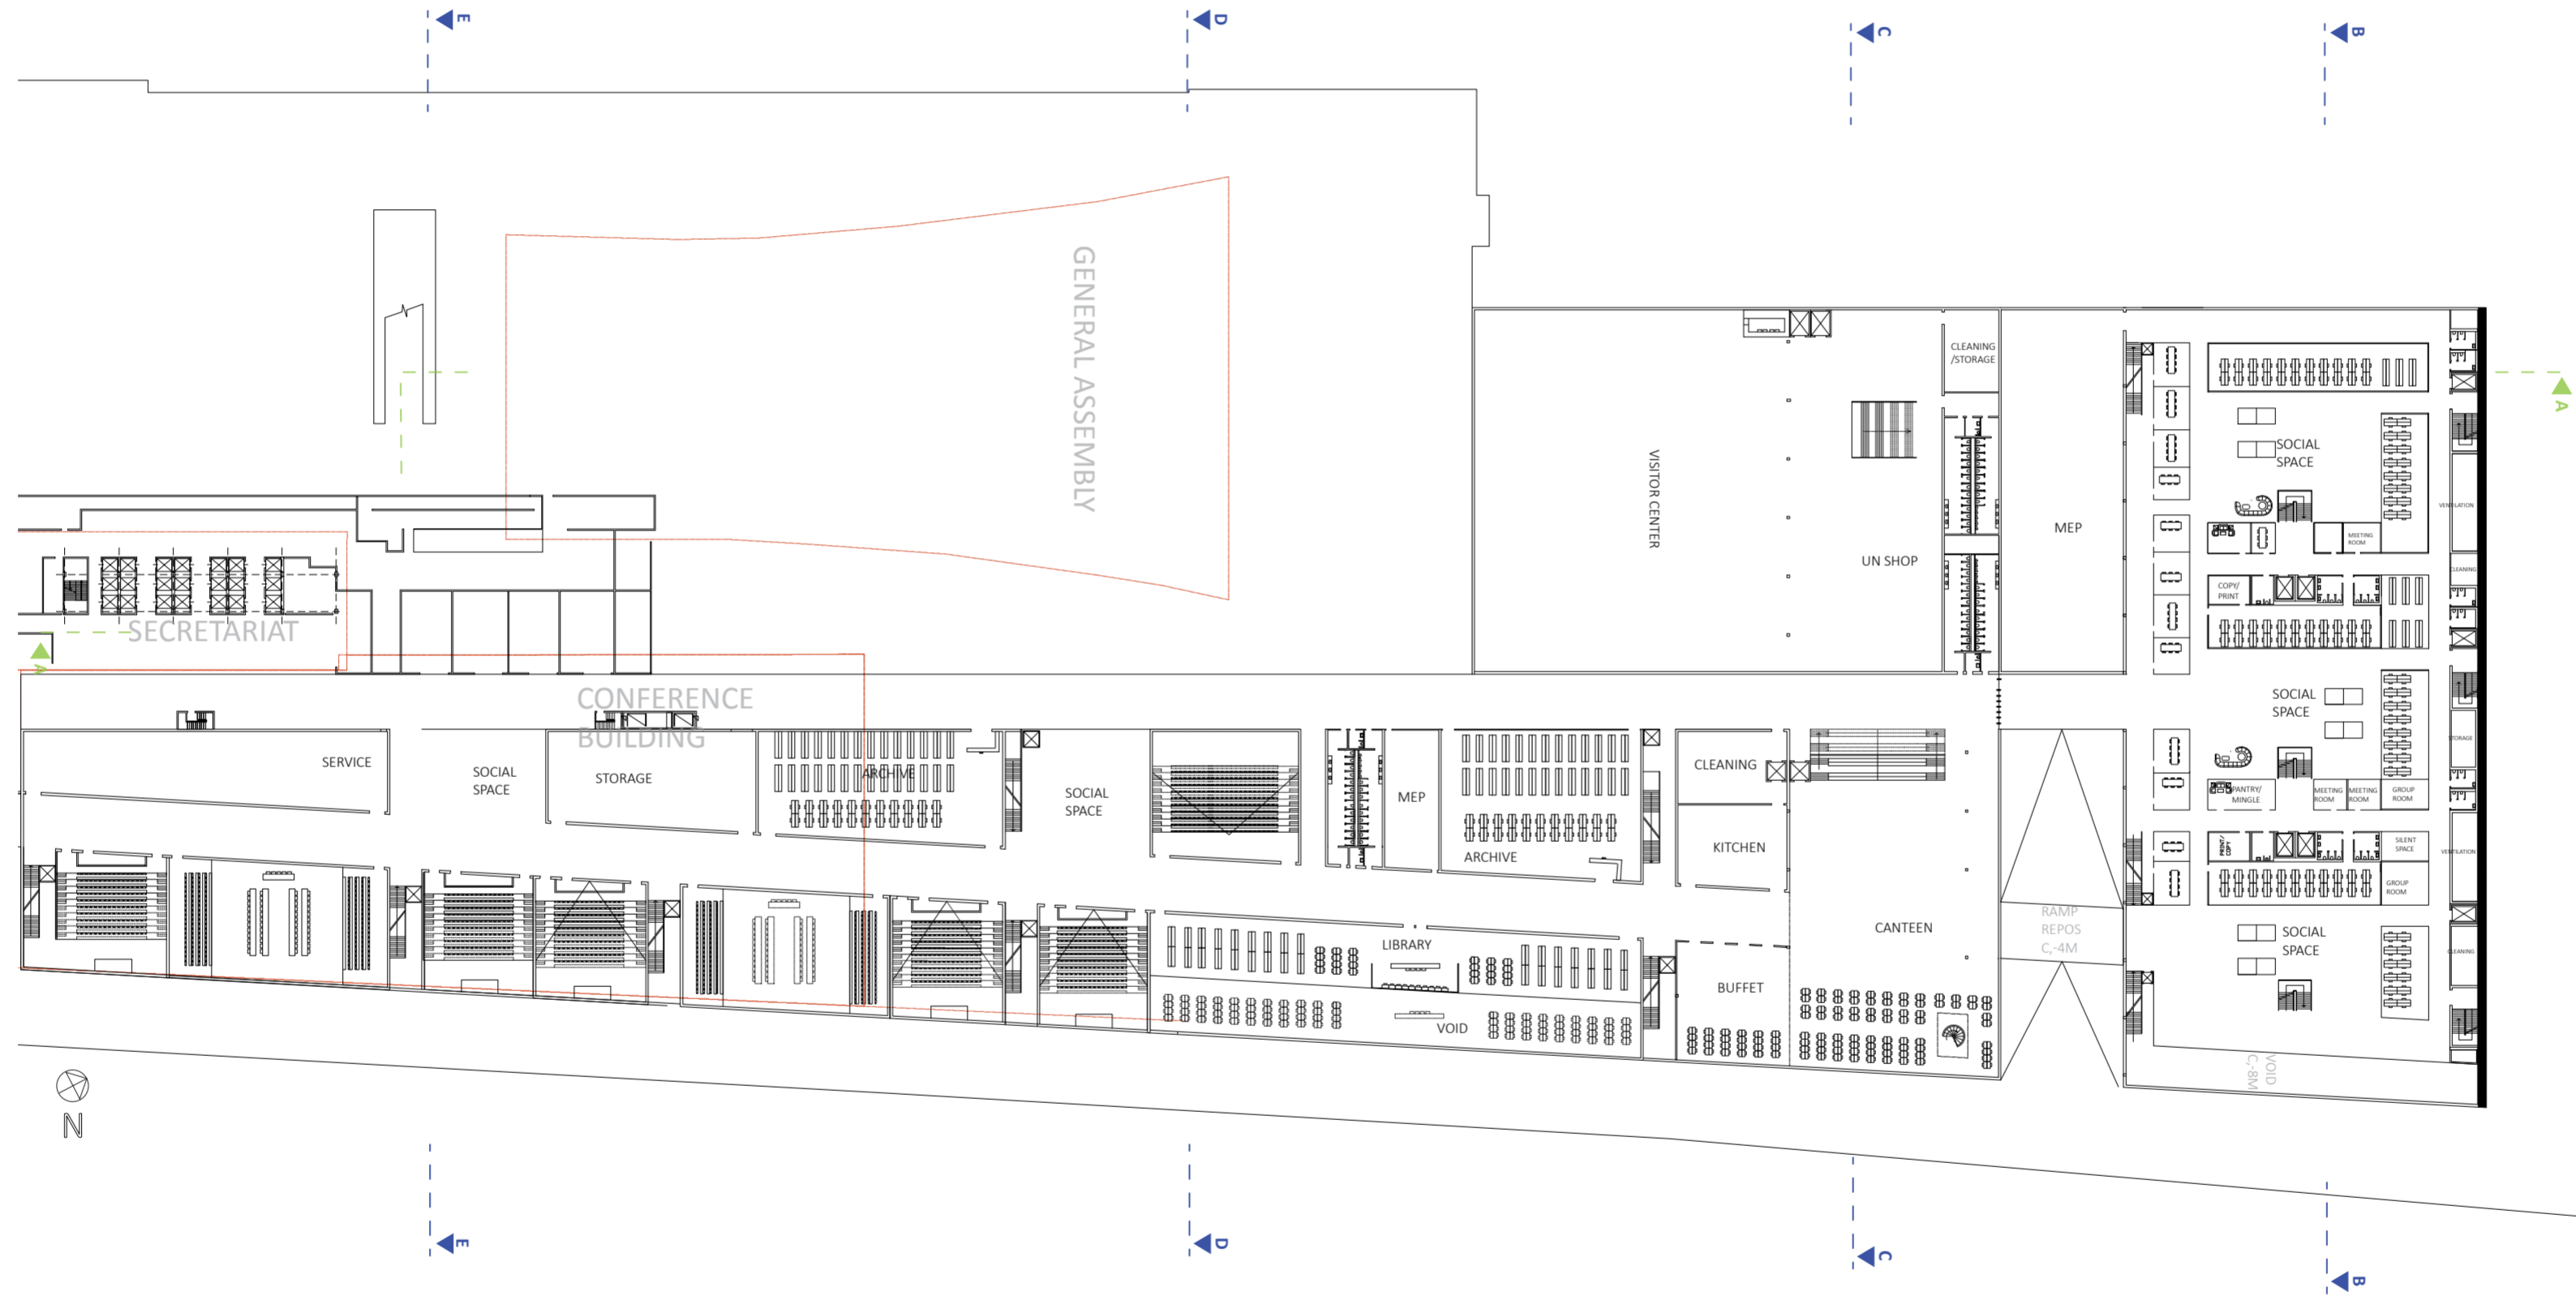


Plan -4M
 1:1000 Printed on A2

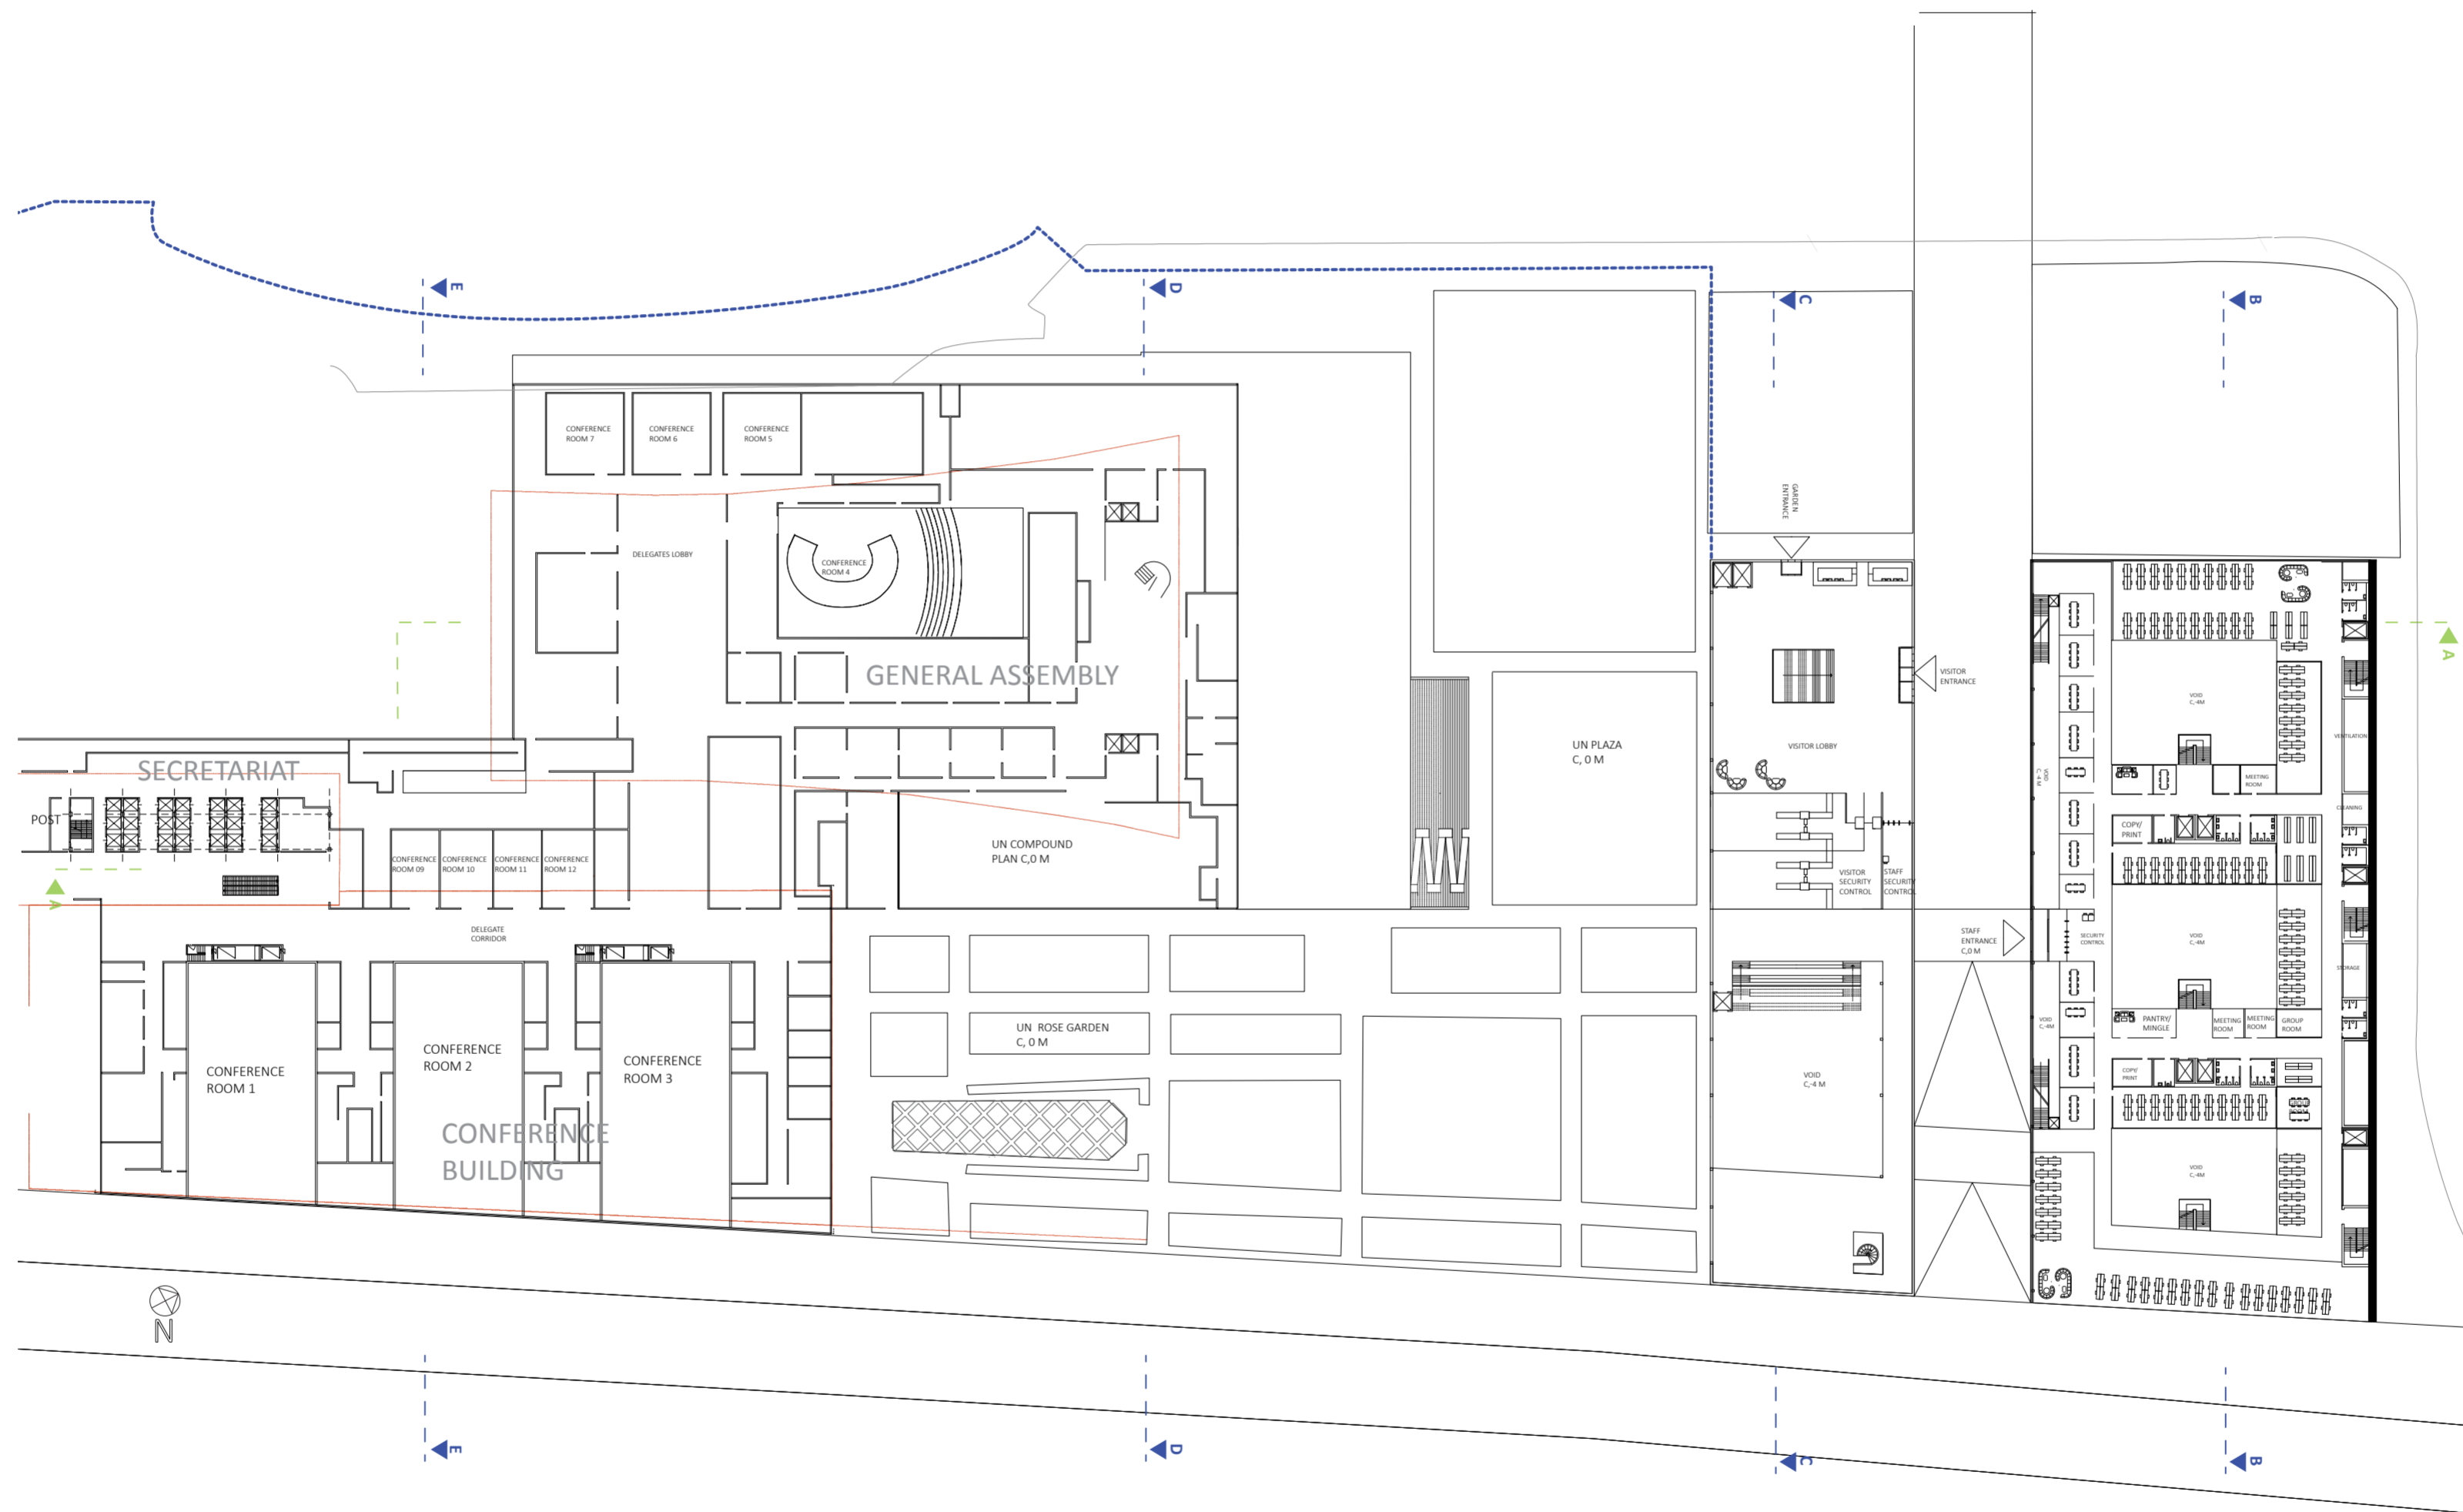


Plan 0M
1:1000 Printed on A2

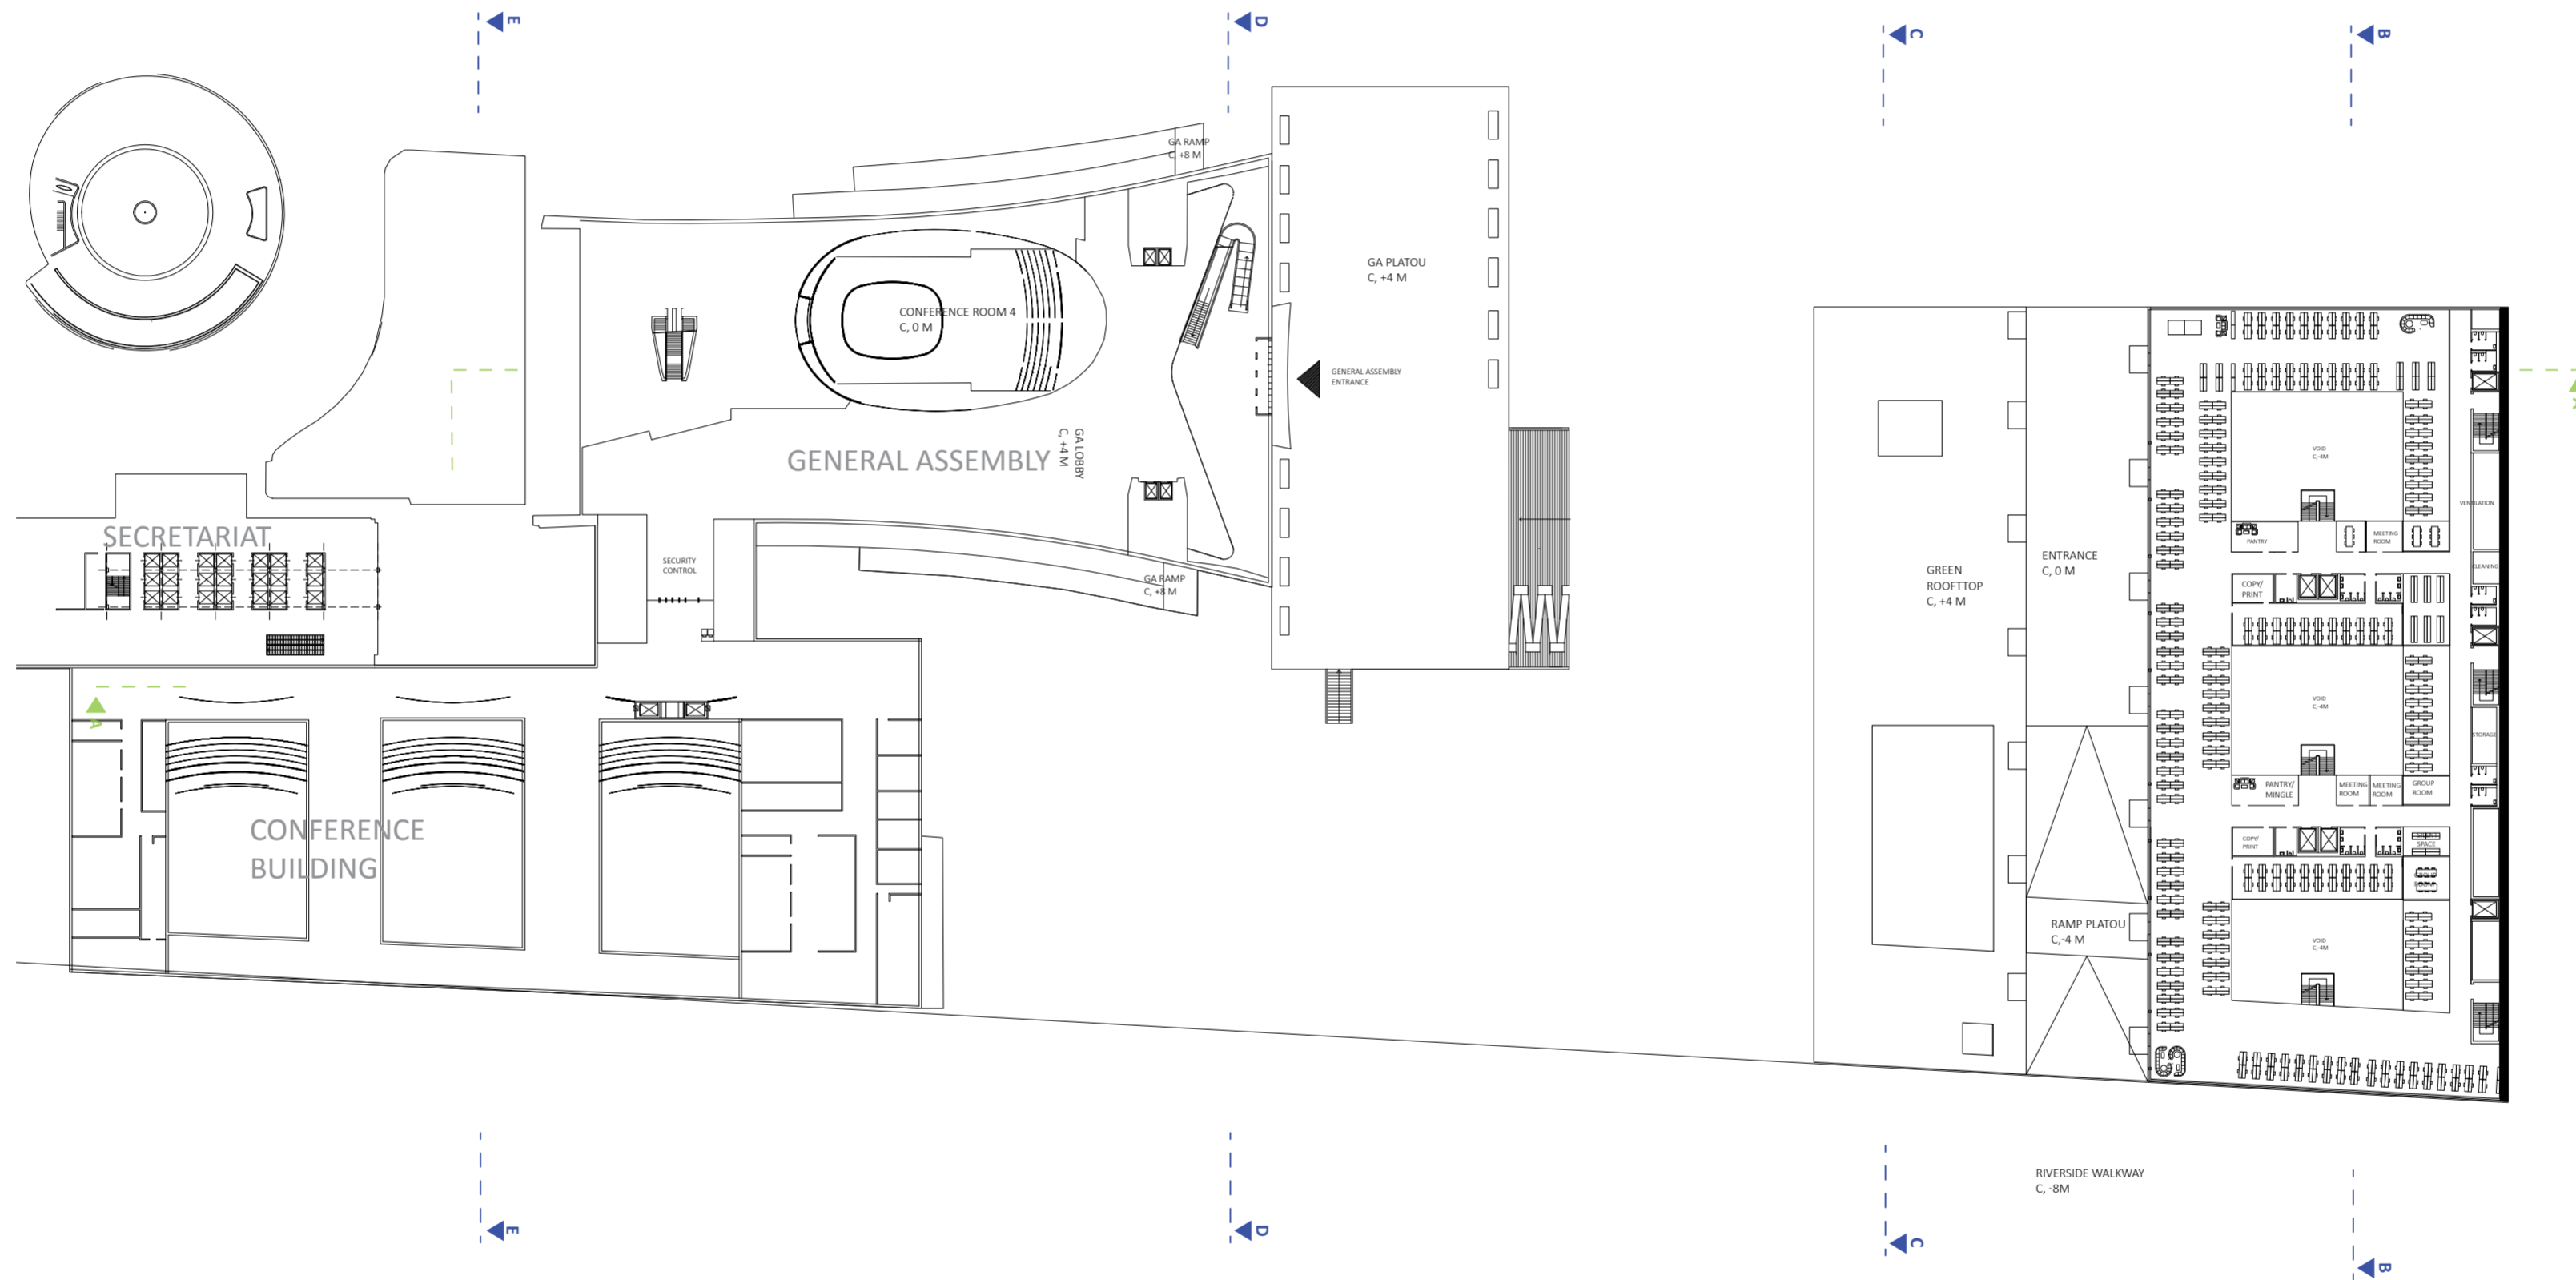


Plan +4M
 1:1000 Printed on A2

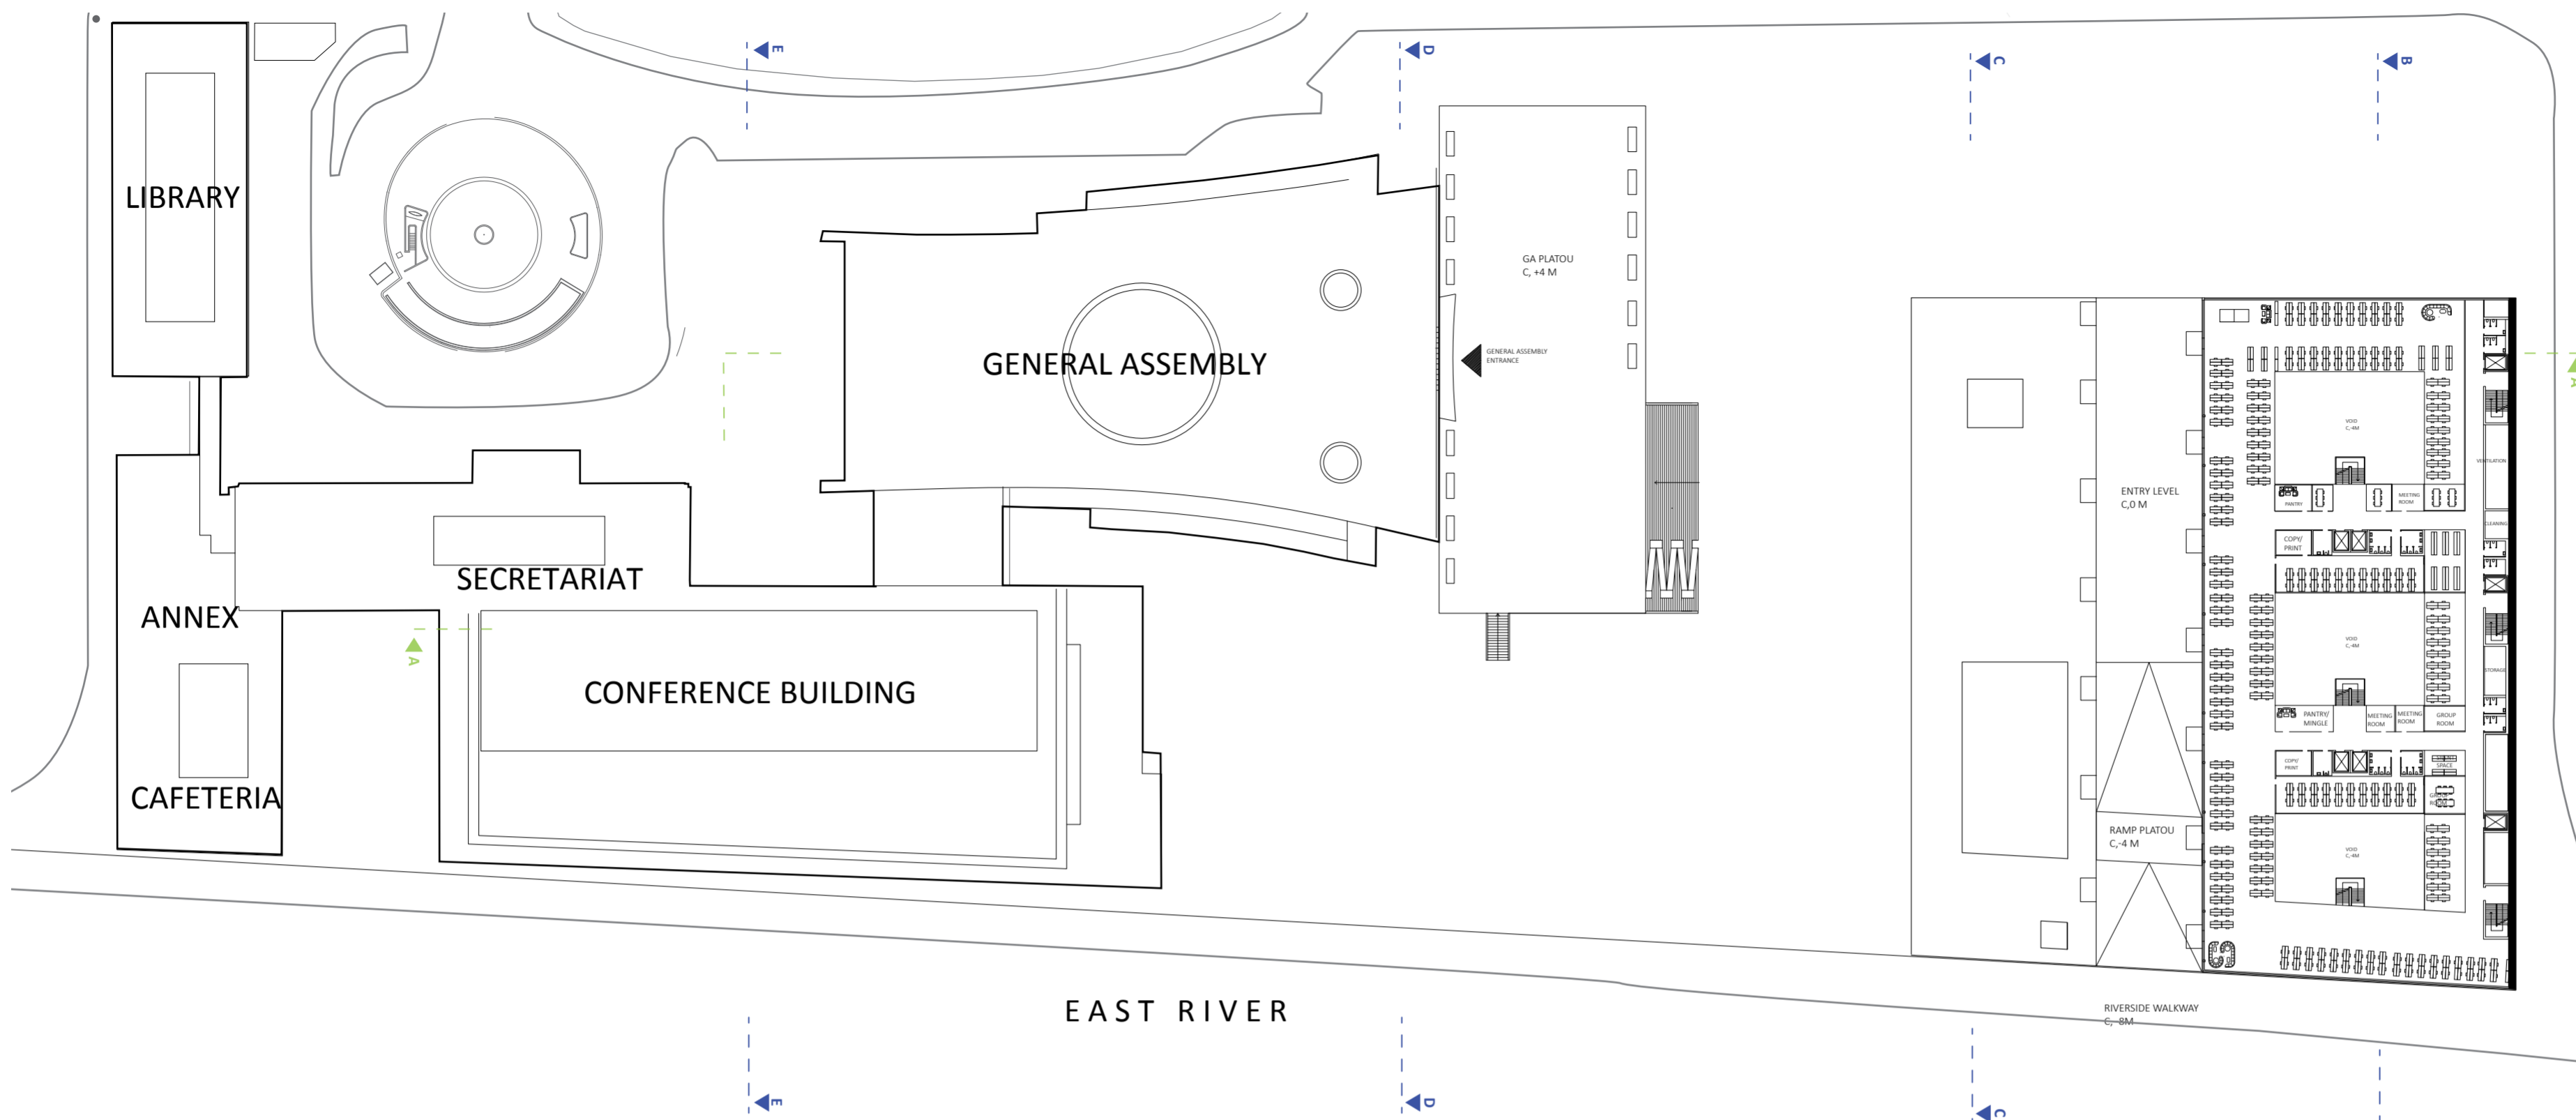


Plan +8M
1:1000 Printed on A2

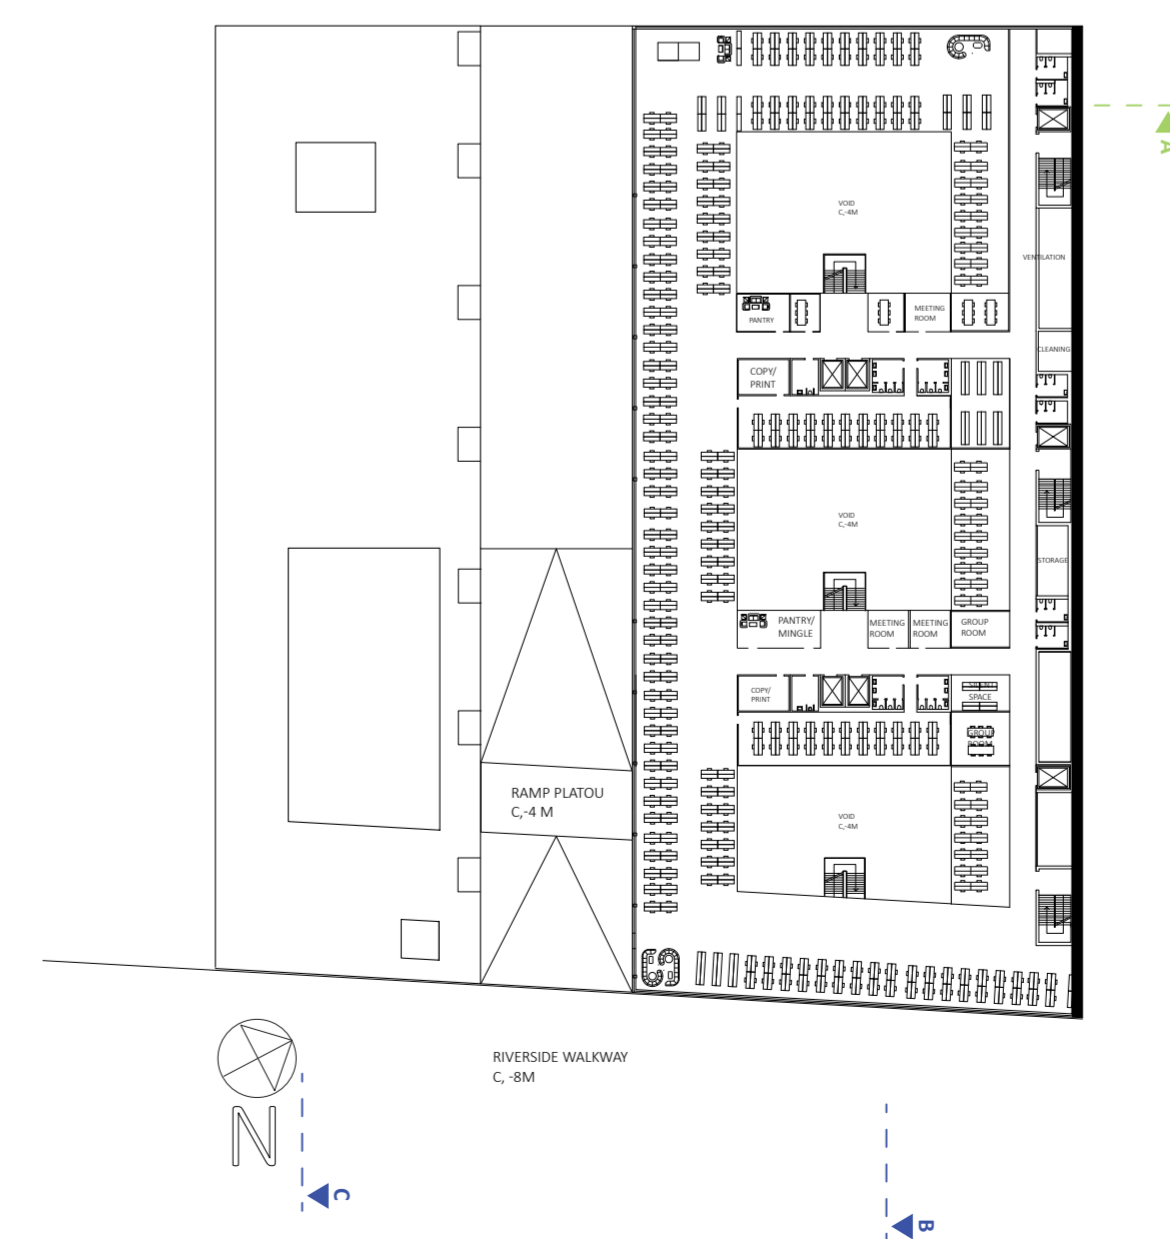




Plan +12-+24M
1:1000 Printed on A2

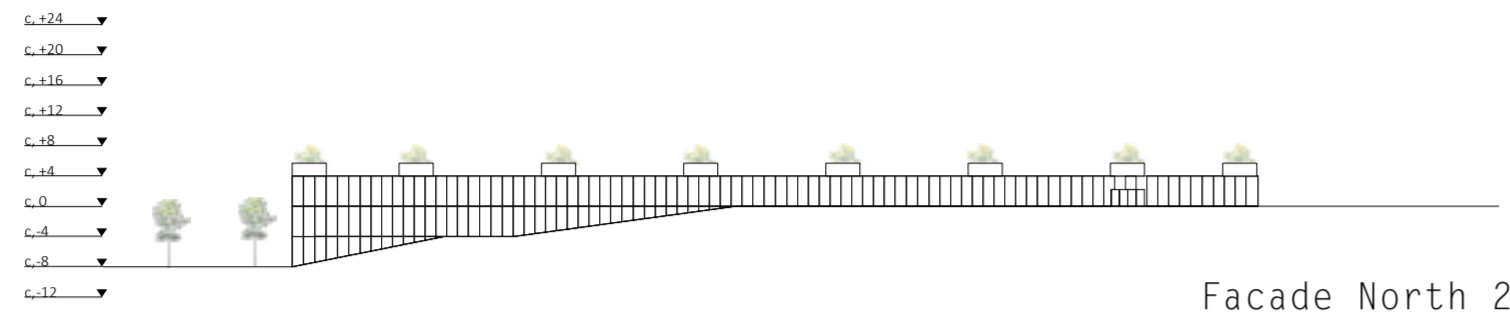


Facade North 2

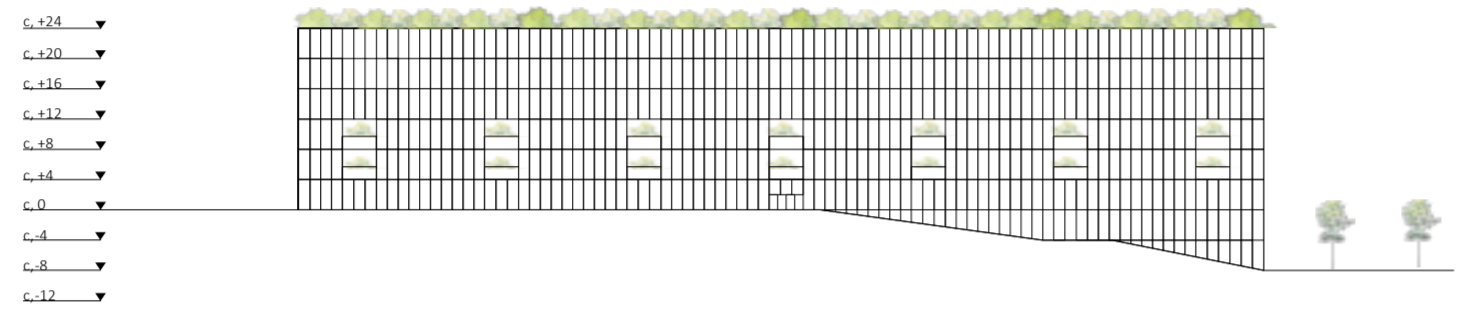

Facade South

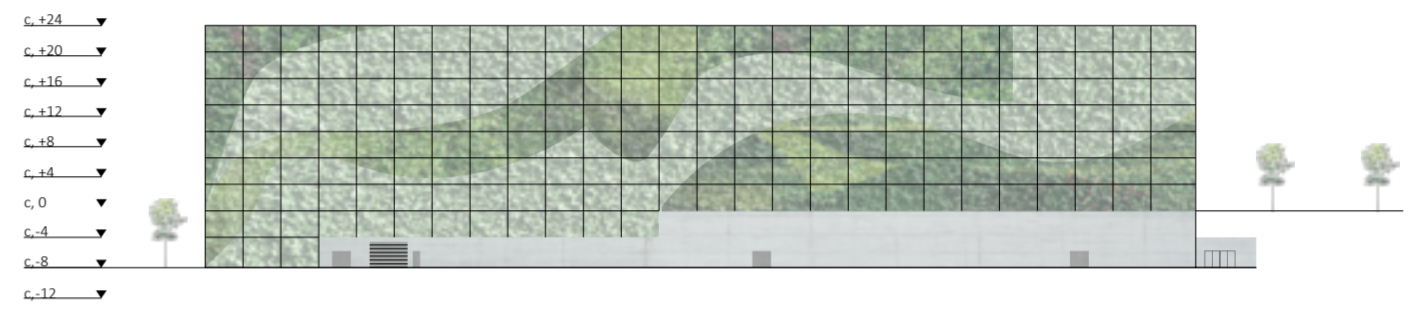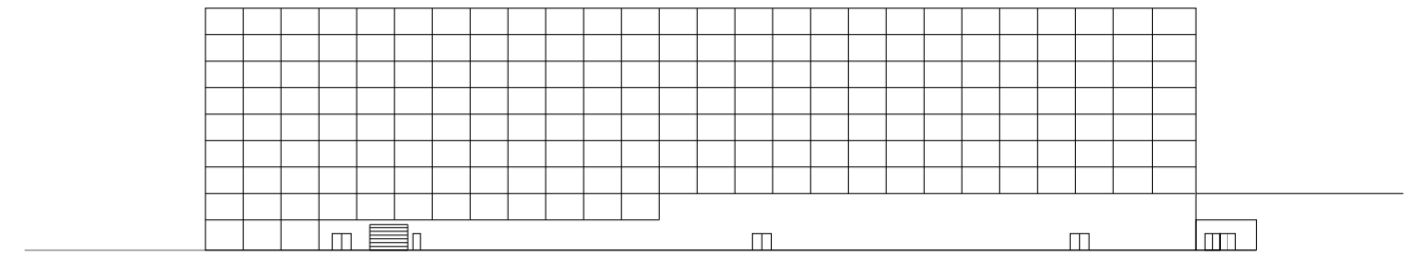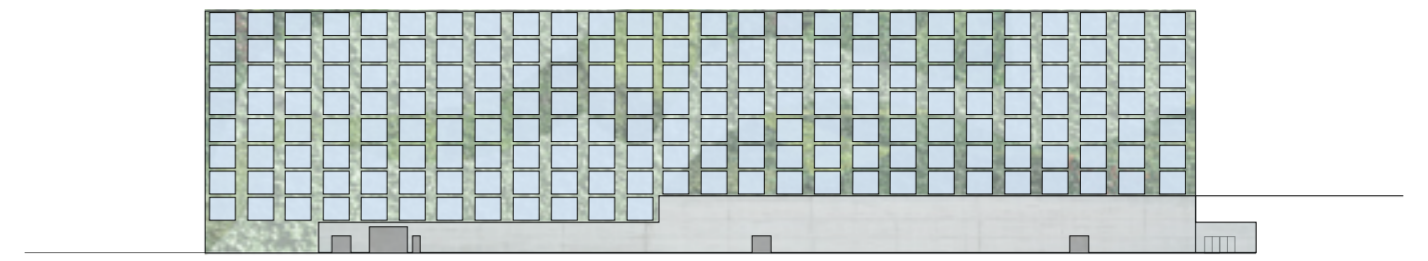

Facade North

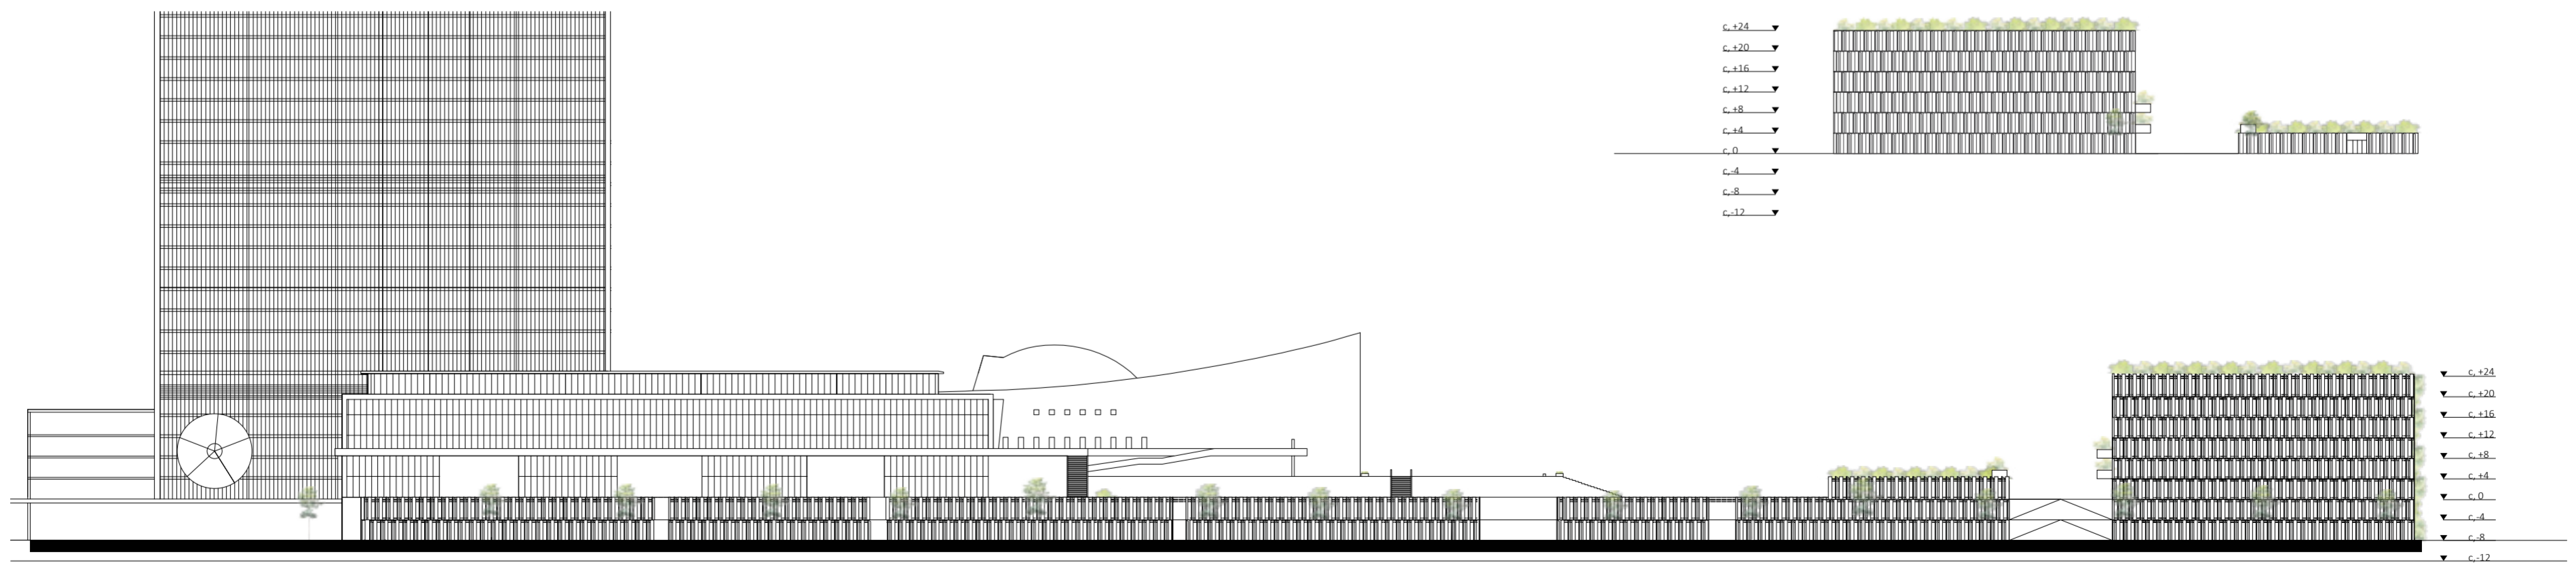

Facade East