

Dato: 01/11/05

Målestokk 1:3000

Plan- og Bvoningsetaten





0066 A

0066 A

Y 3300

Y 3000

Dato: 01/11/05

Målestokk 1:3000

Plan- og Bvningsetaten






UTOMHUSPLAN HÅKONSGATE 12.

ABC ARKITEKTER
 SKOKLEFALLSVINGEN 9
 1450 NESODDTANGEN
 Tlf. 40 85 26 99 - Fax 66 91 72 39

MÅL - 1:250 . DATO. 05-12-04.

1^o Etages plan af lokalet

158.89

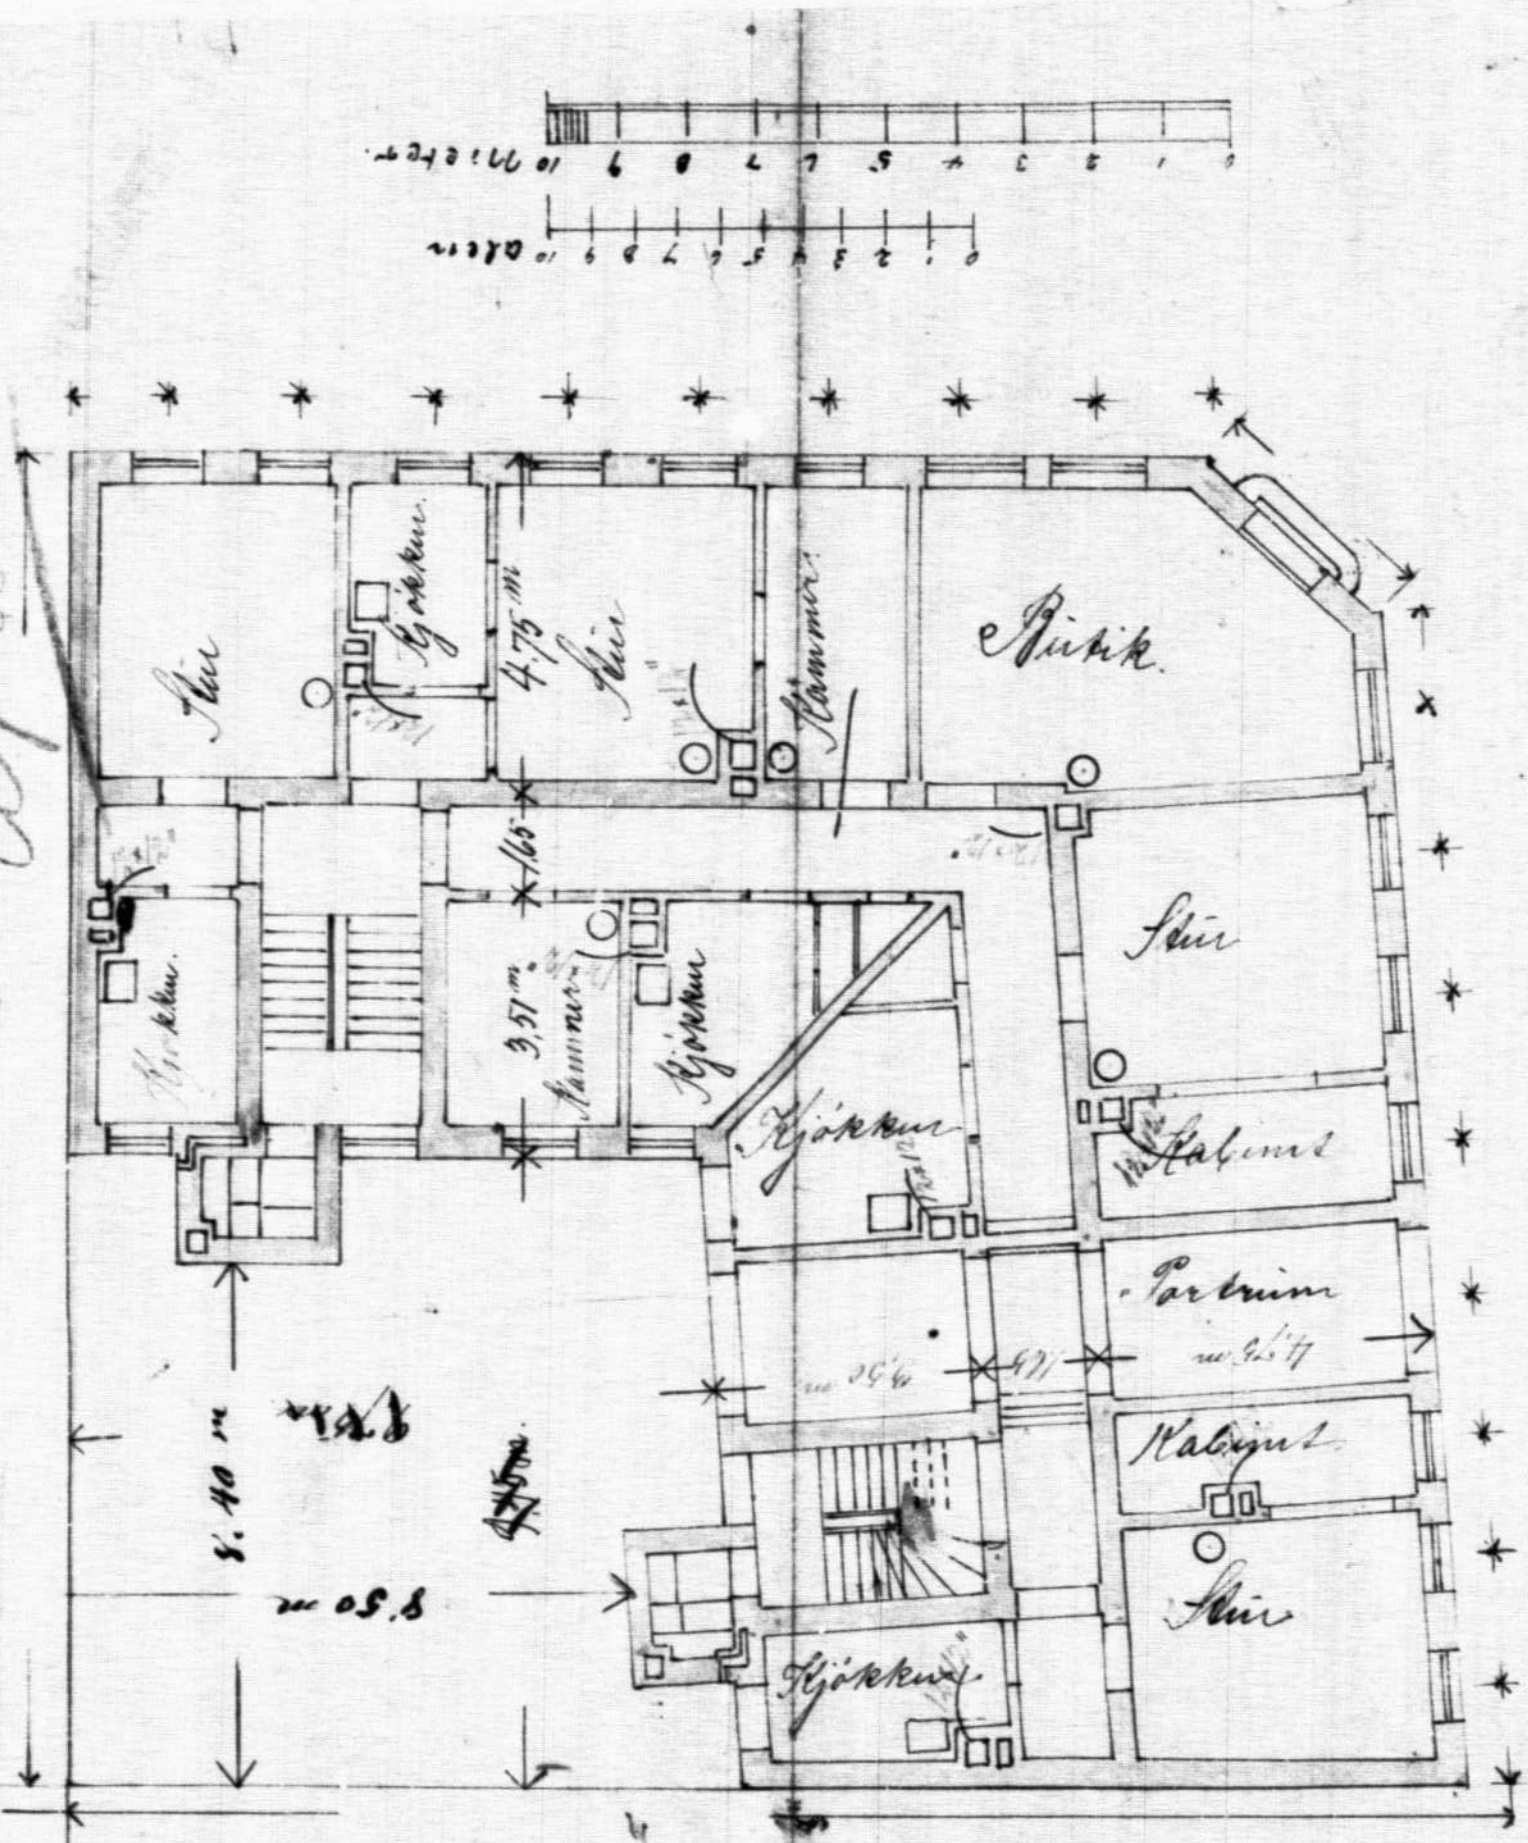


159.89

1786
89

ad 1376-1377

REDFRITUGKAL ETTI 1889

1. og 4. Etages Plan

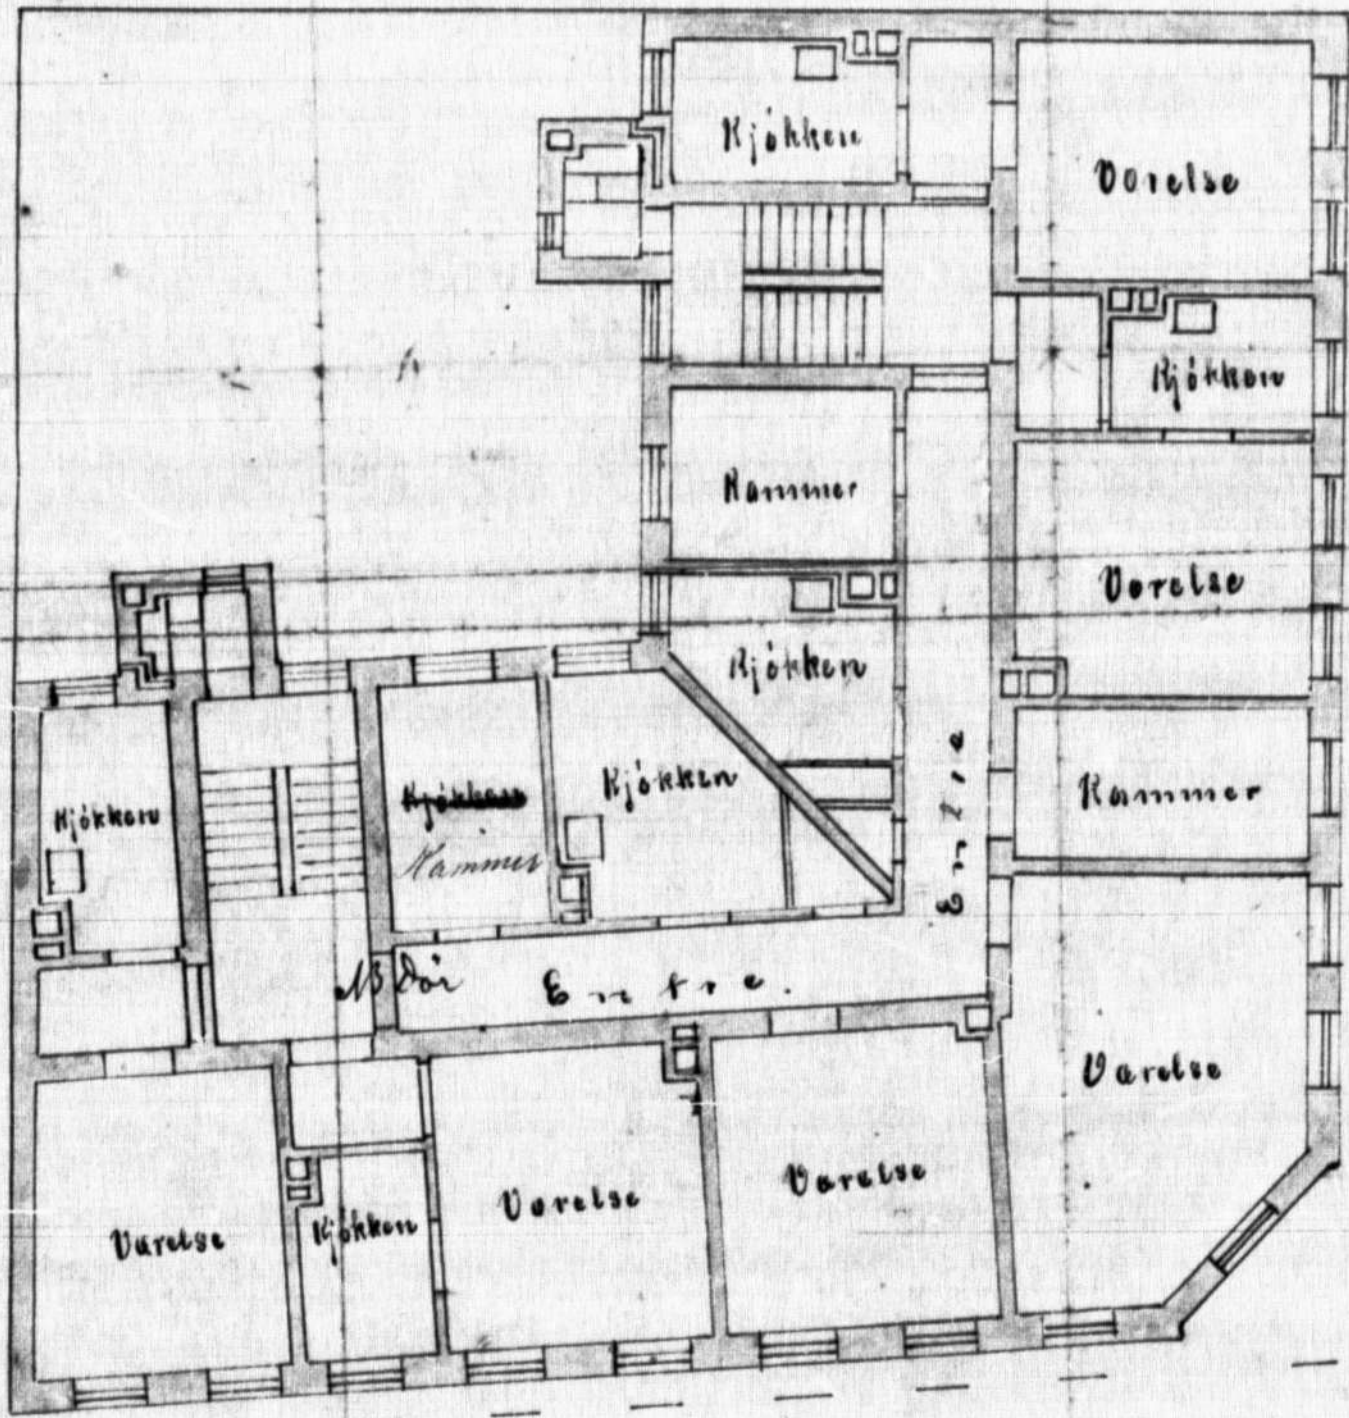


157/89

Hutongate 12


ad

158.89

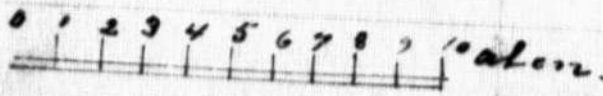


Omslaget Plan

1706
89

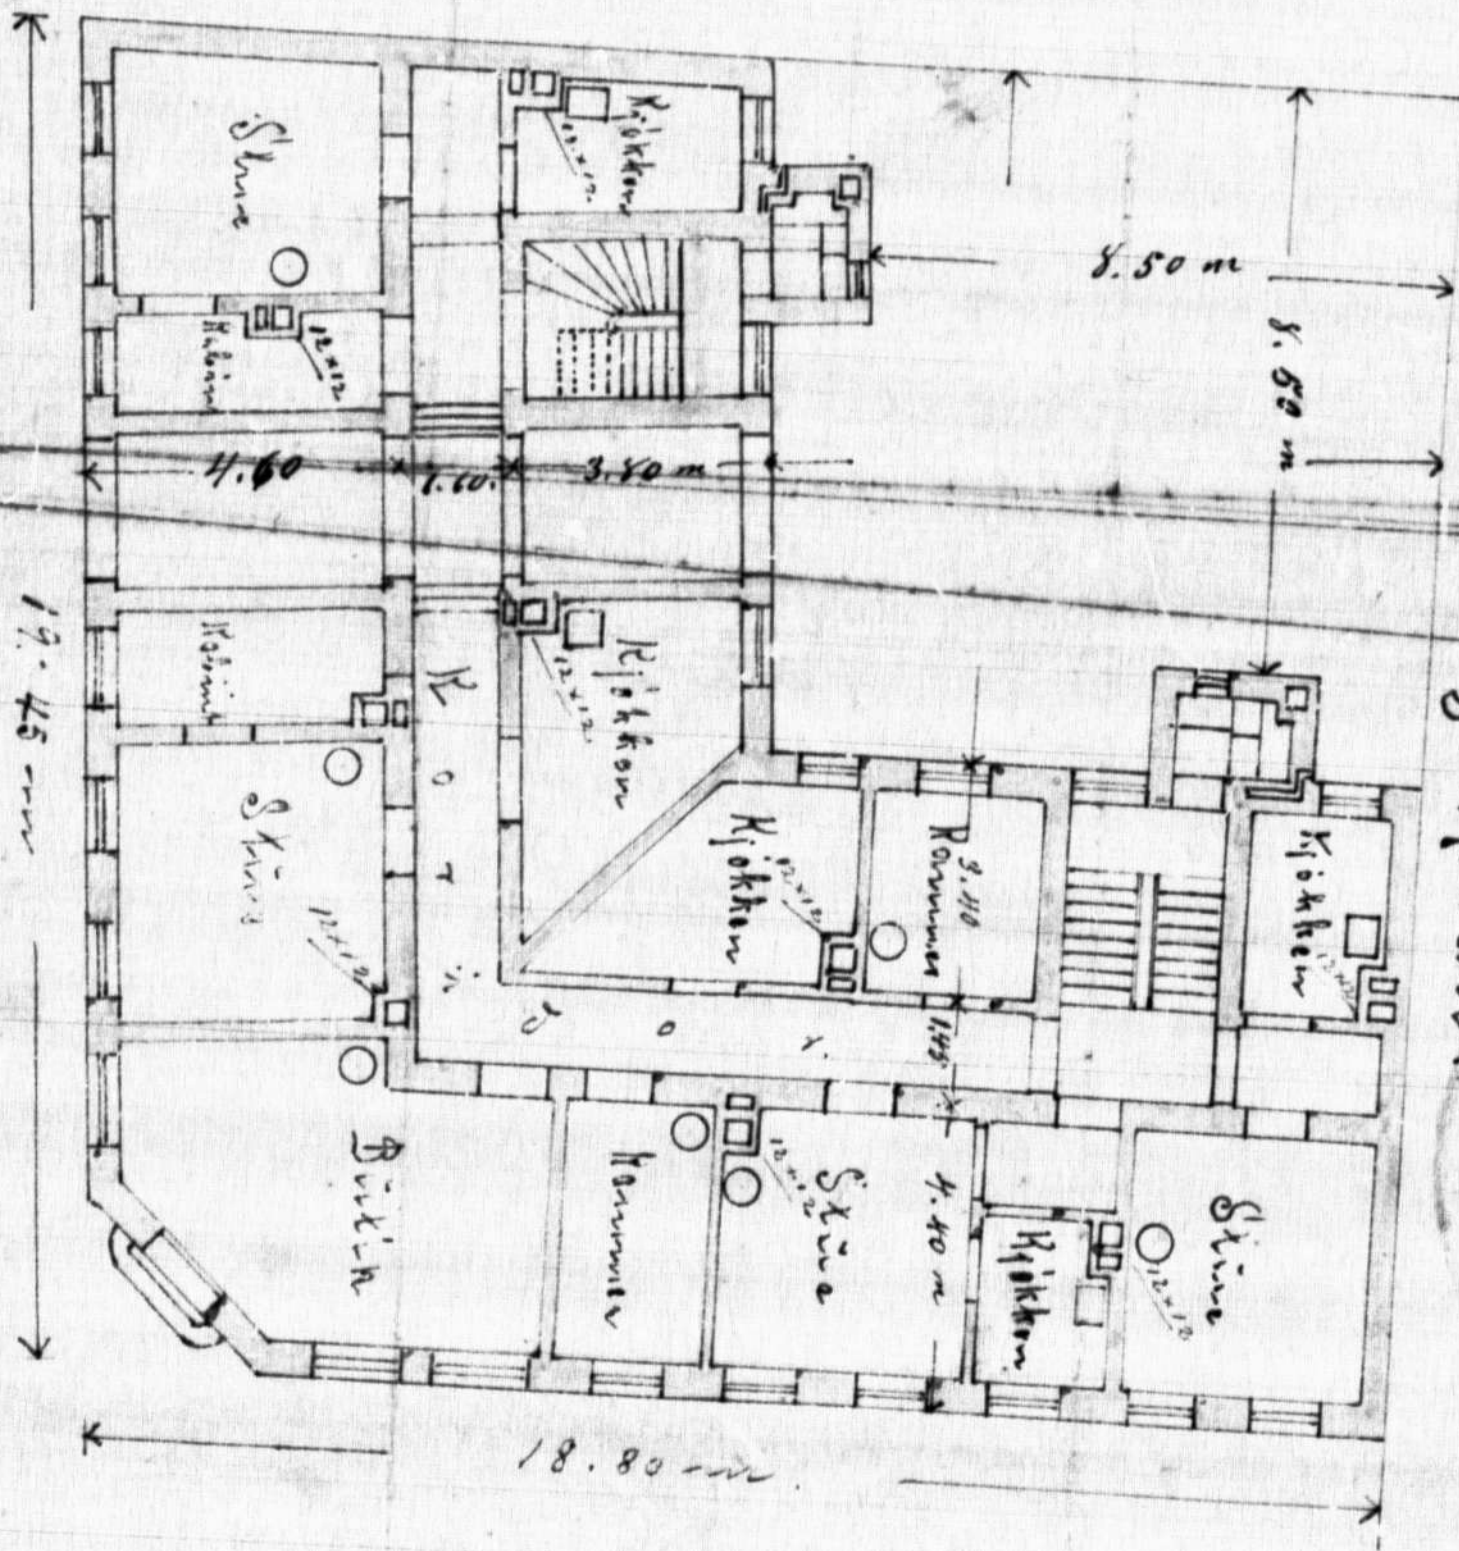


1^{te} Etage og 2. etage

højere

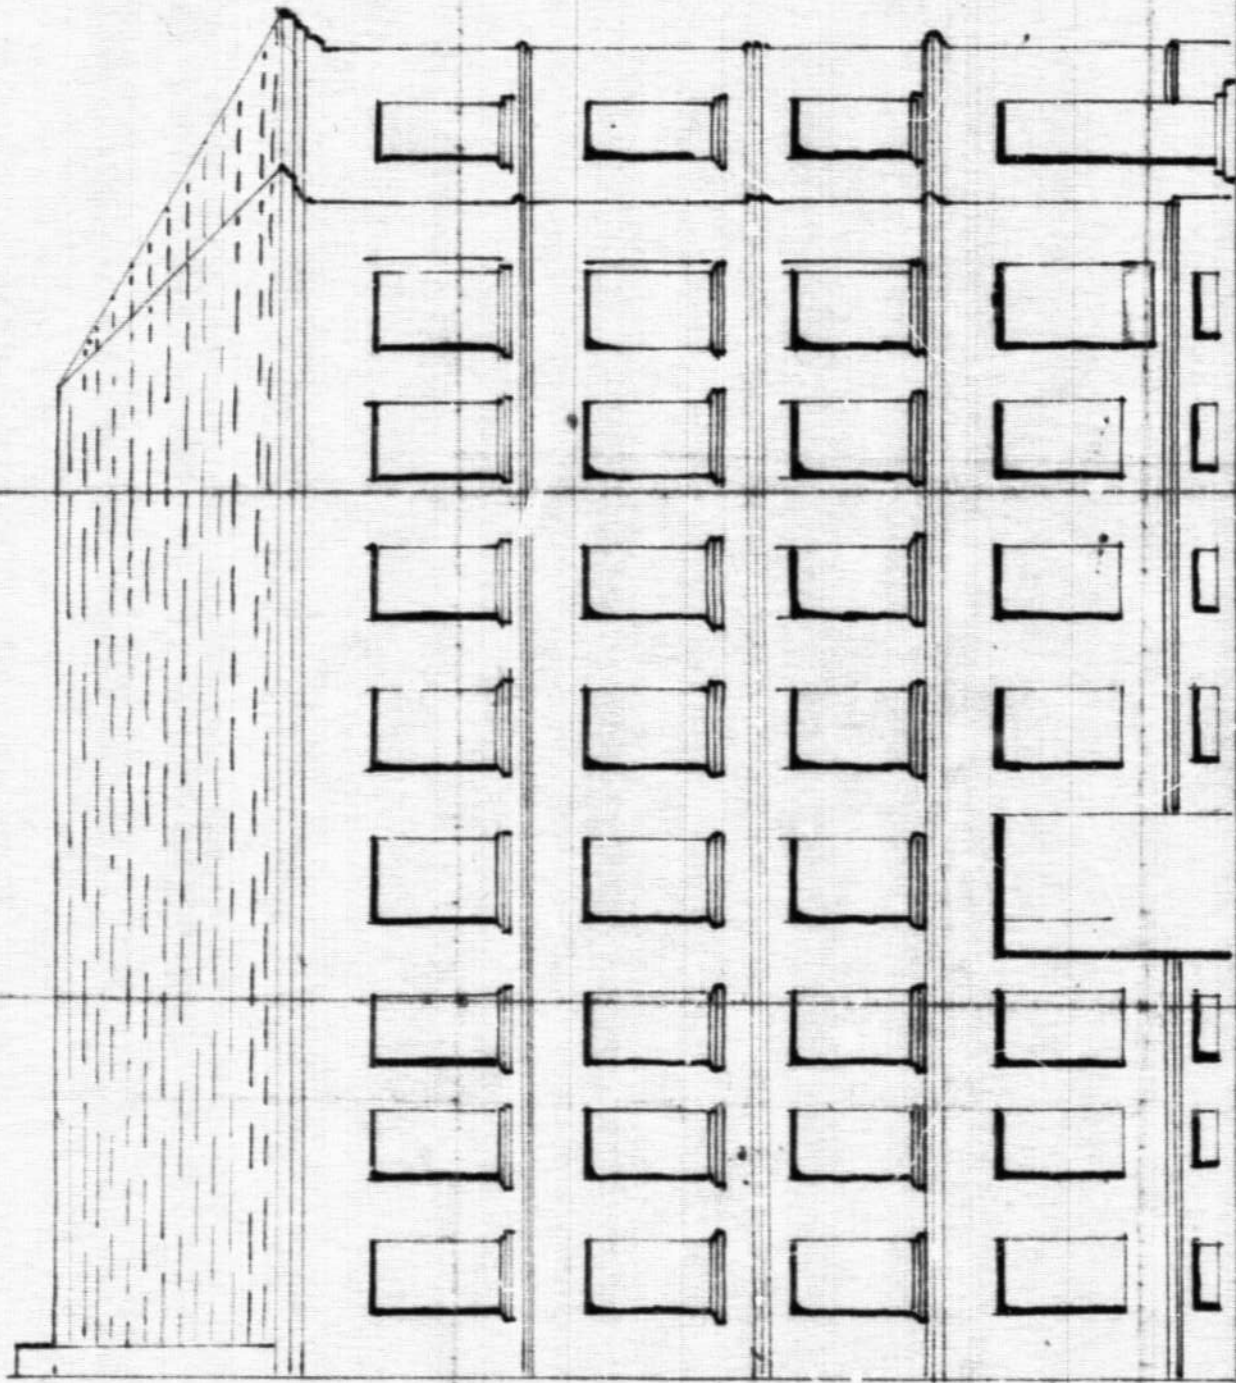

Zarvade Xil Hactomsqato. 1812

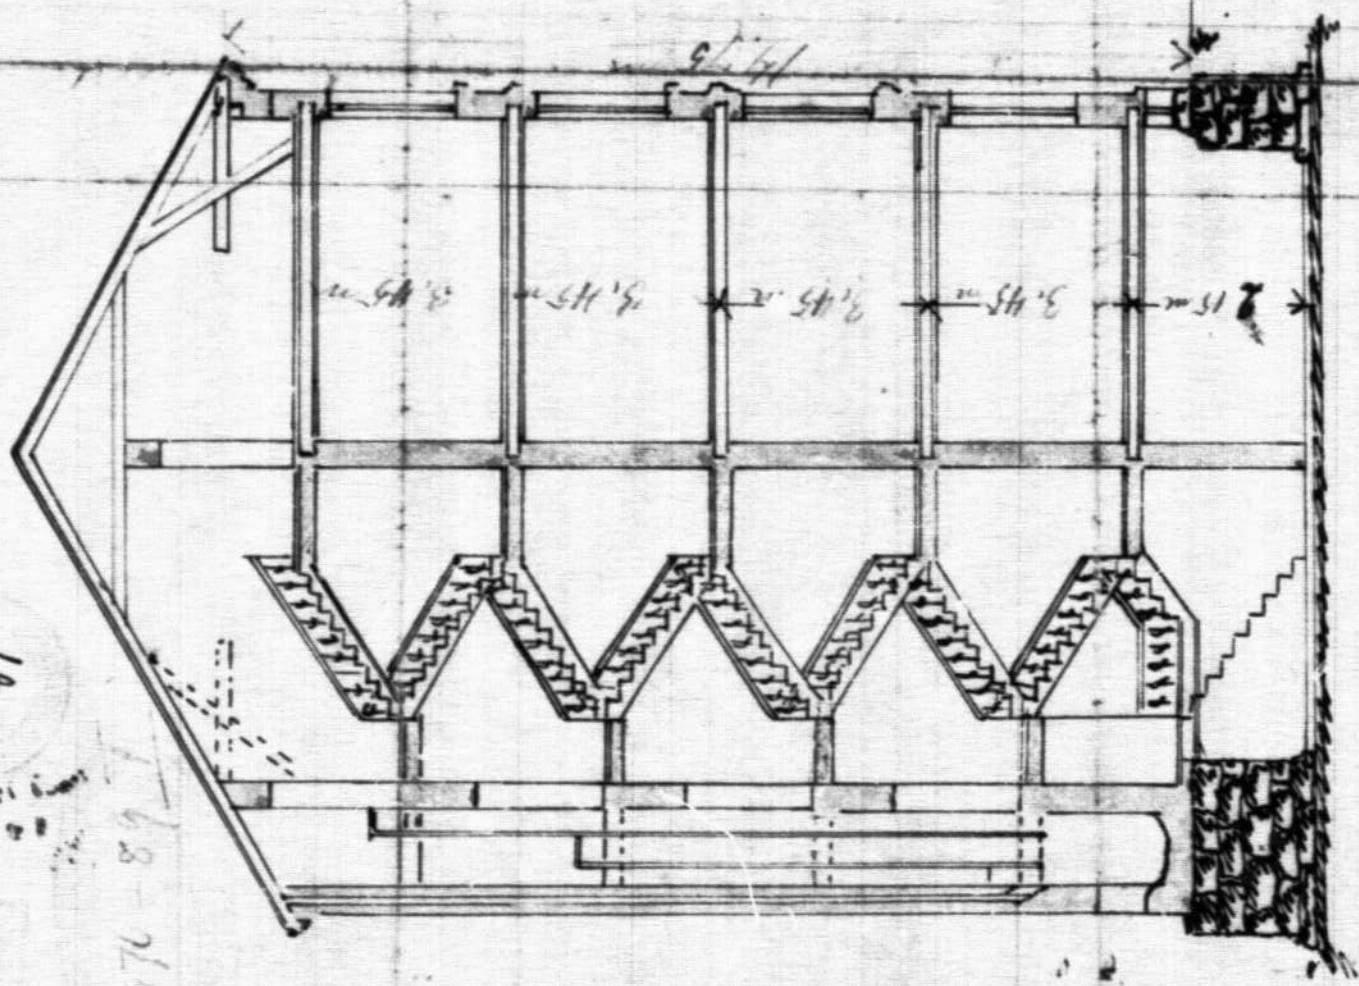

Gjennemsnit

1786 / 69

158.87

1876-89