

teateret




ingen parallelle flater,
for jevn fordeling av
lavfrekvent lyd



intimscene



stor scene

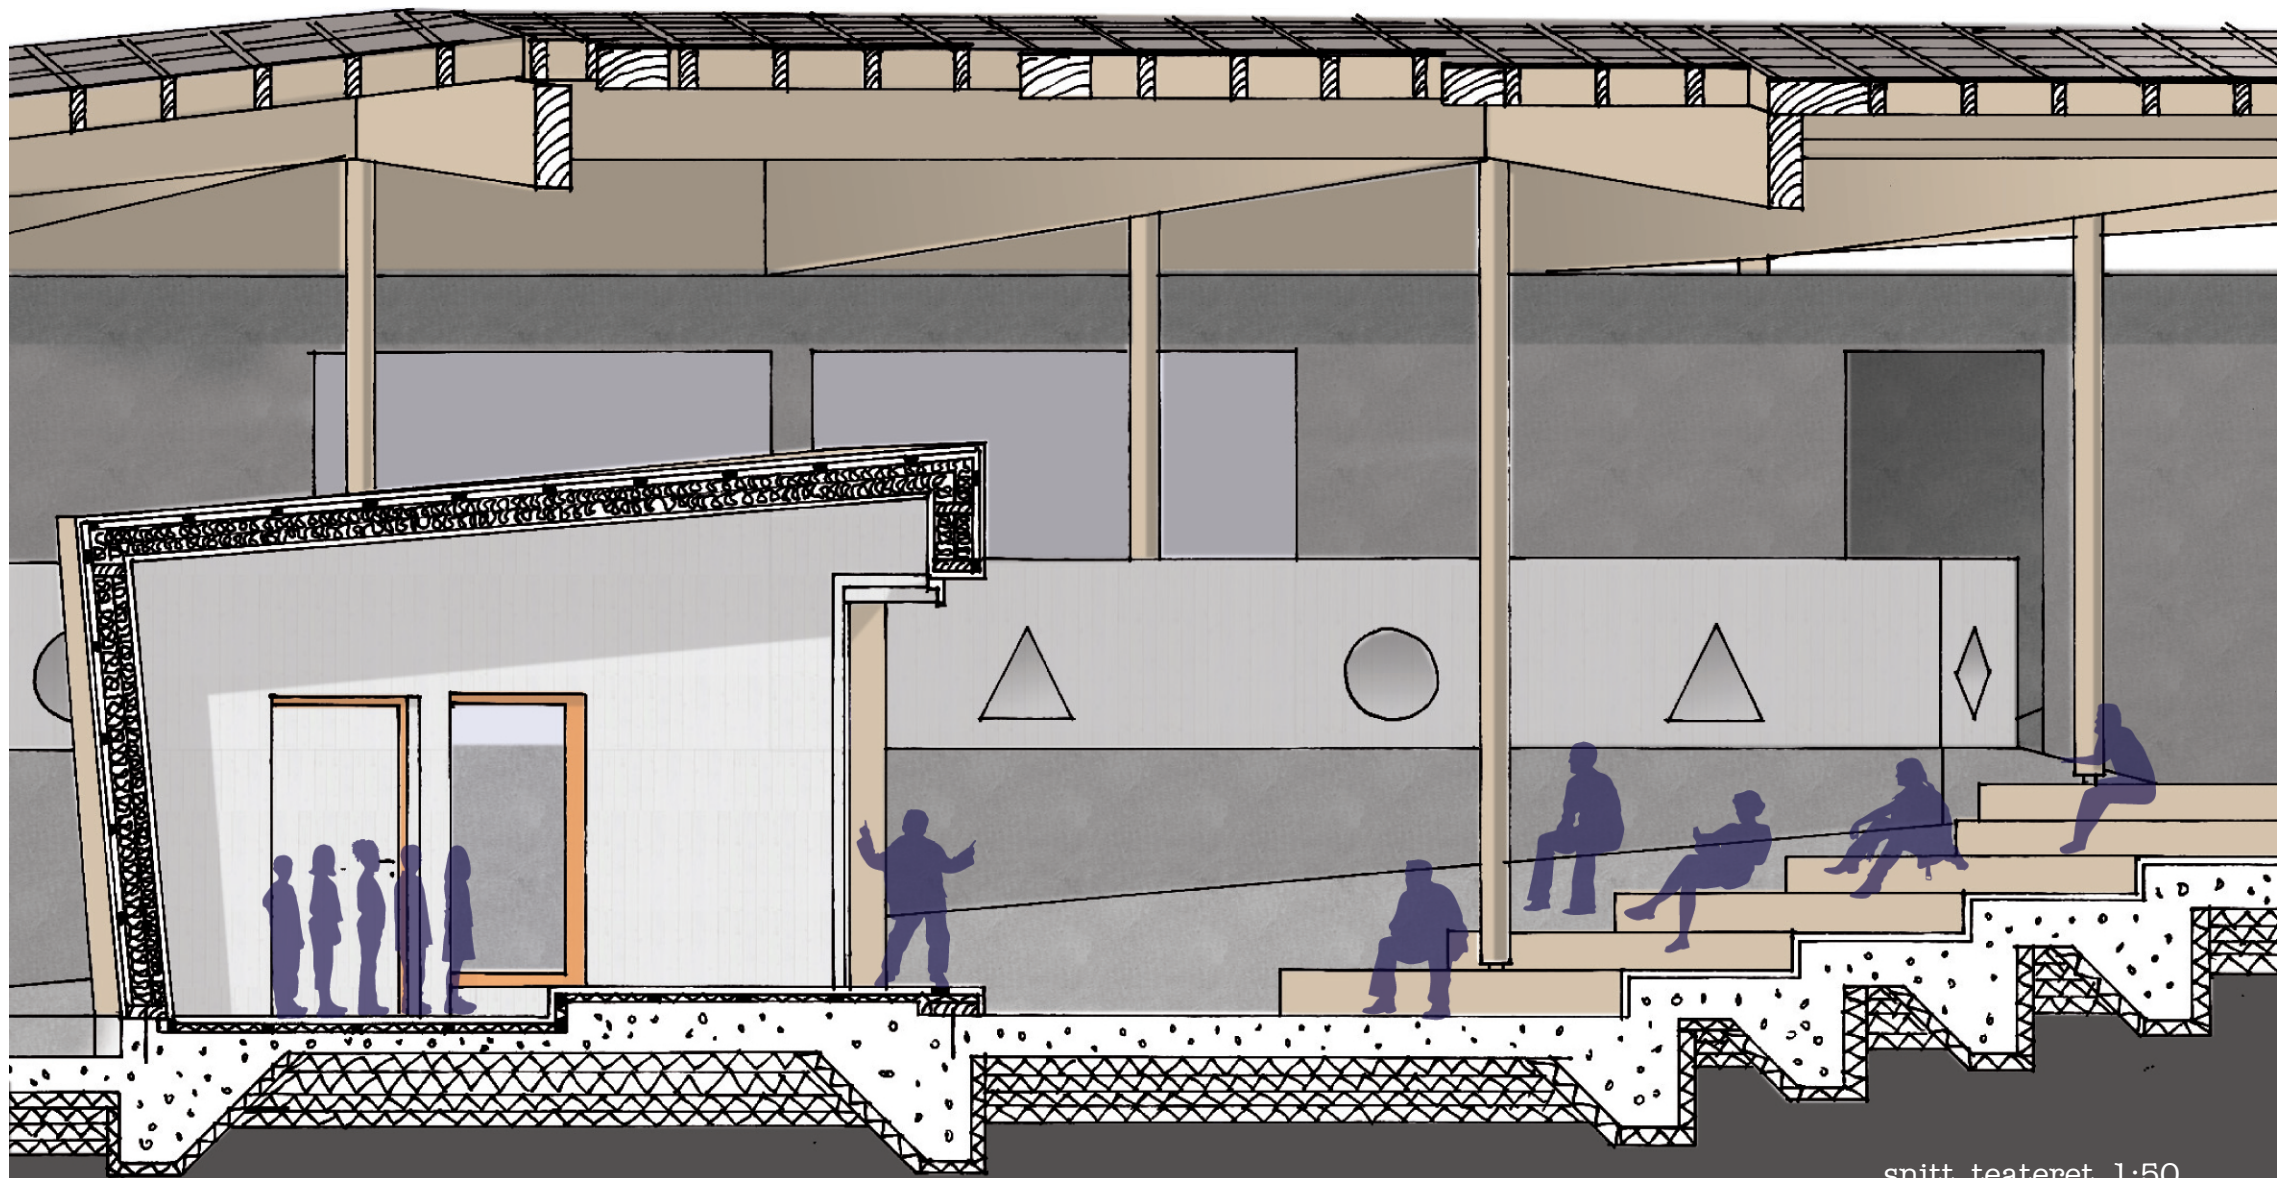

snitt, teateret 1:50