




3. ETASJE 1:100

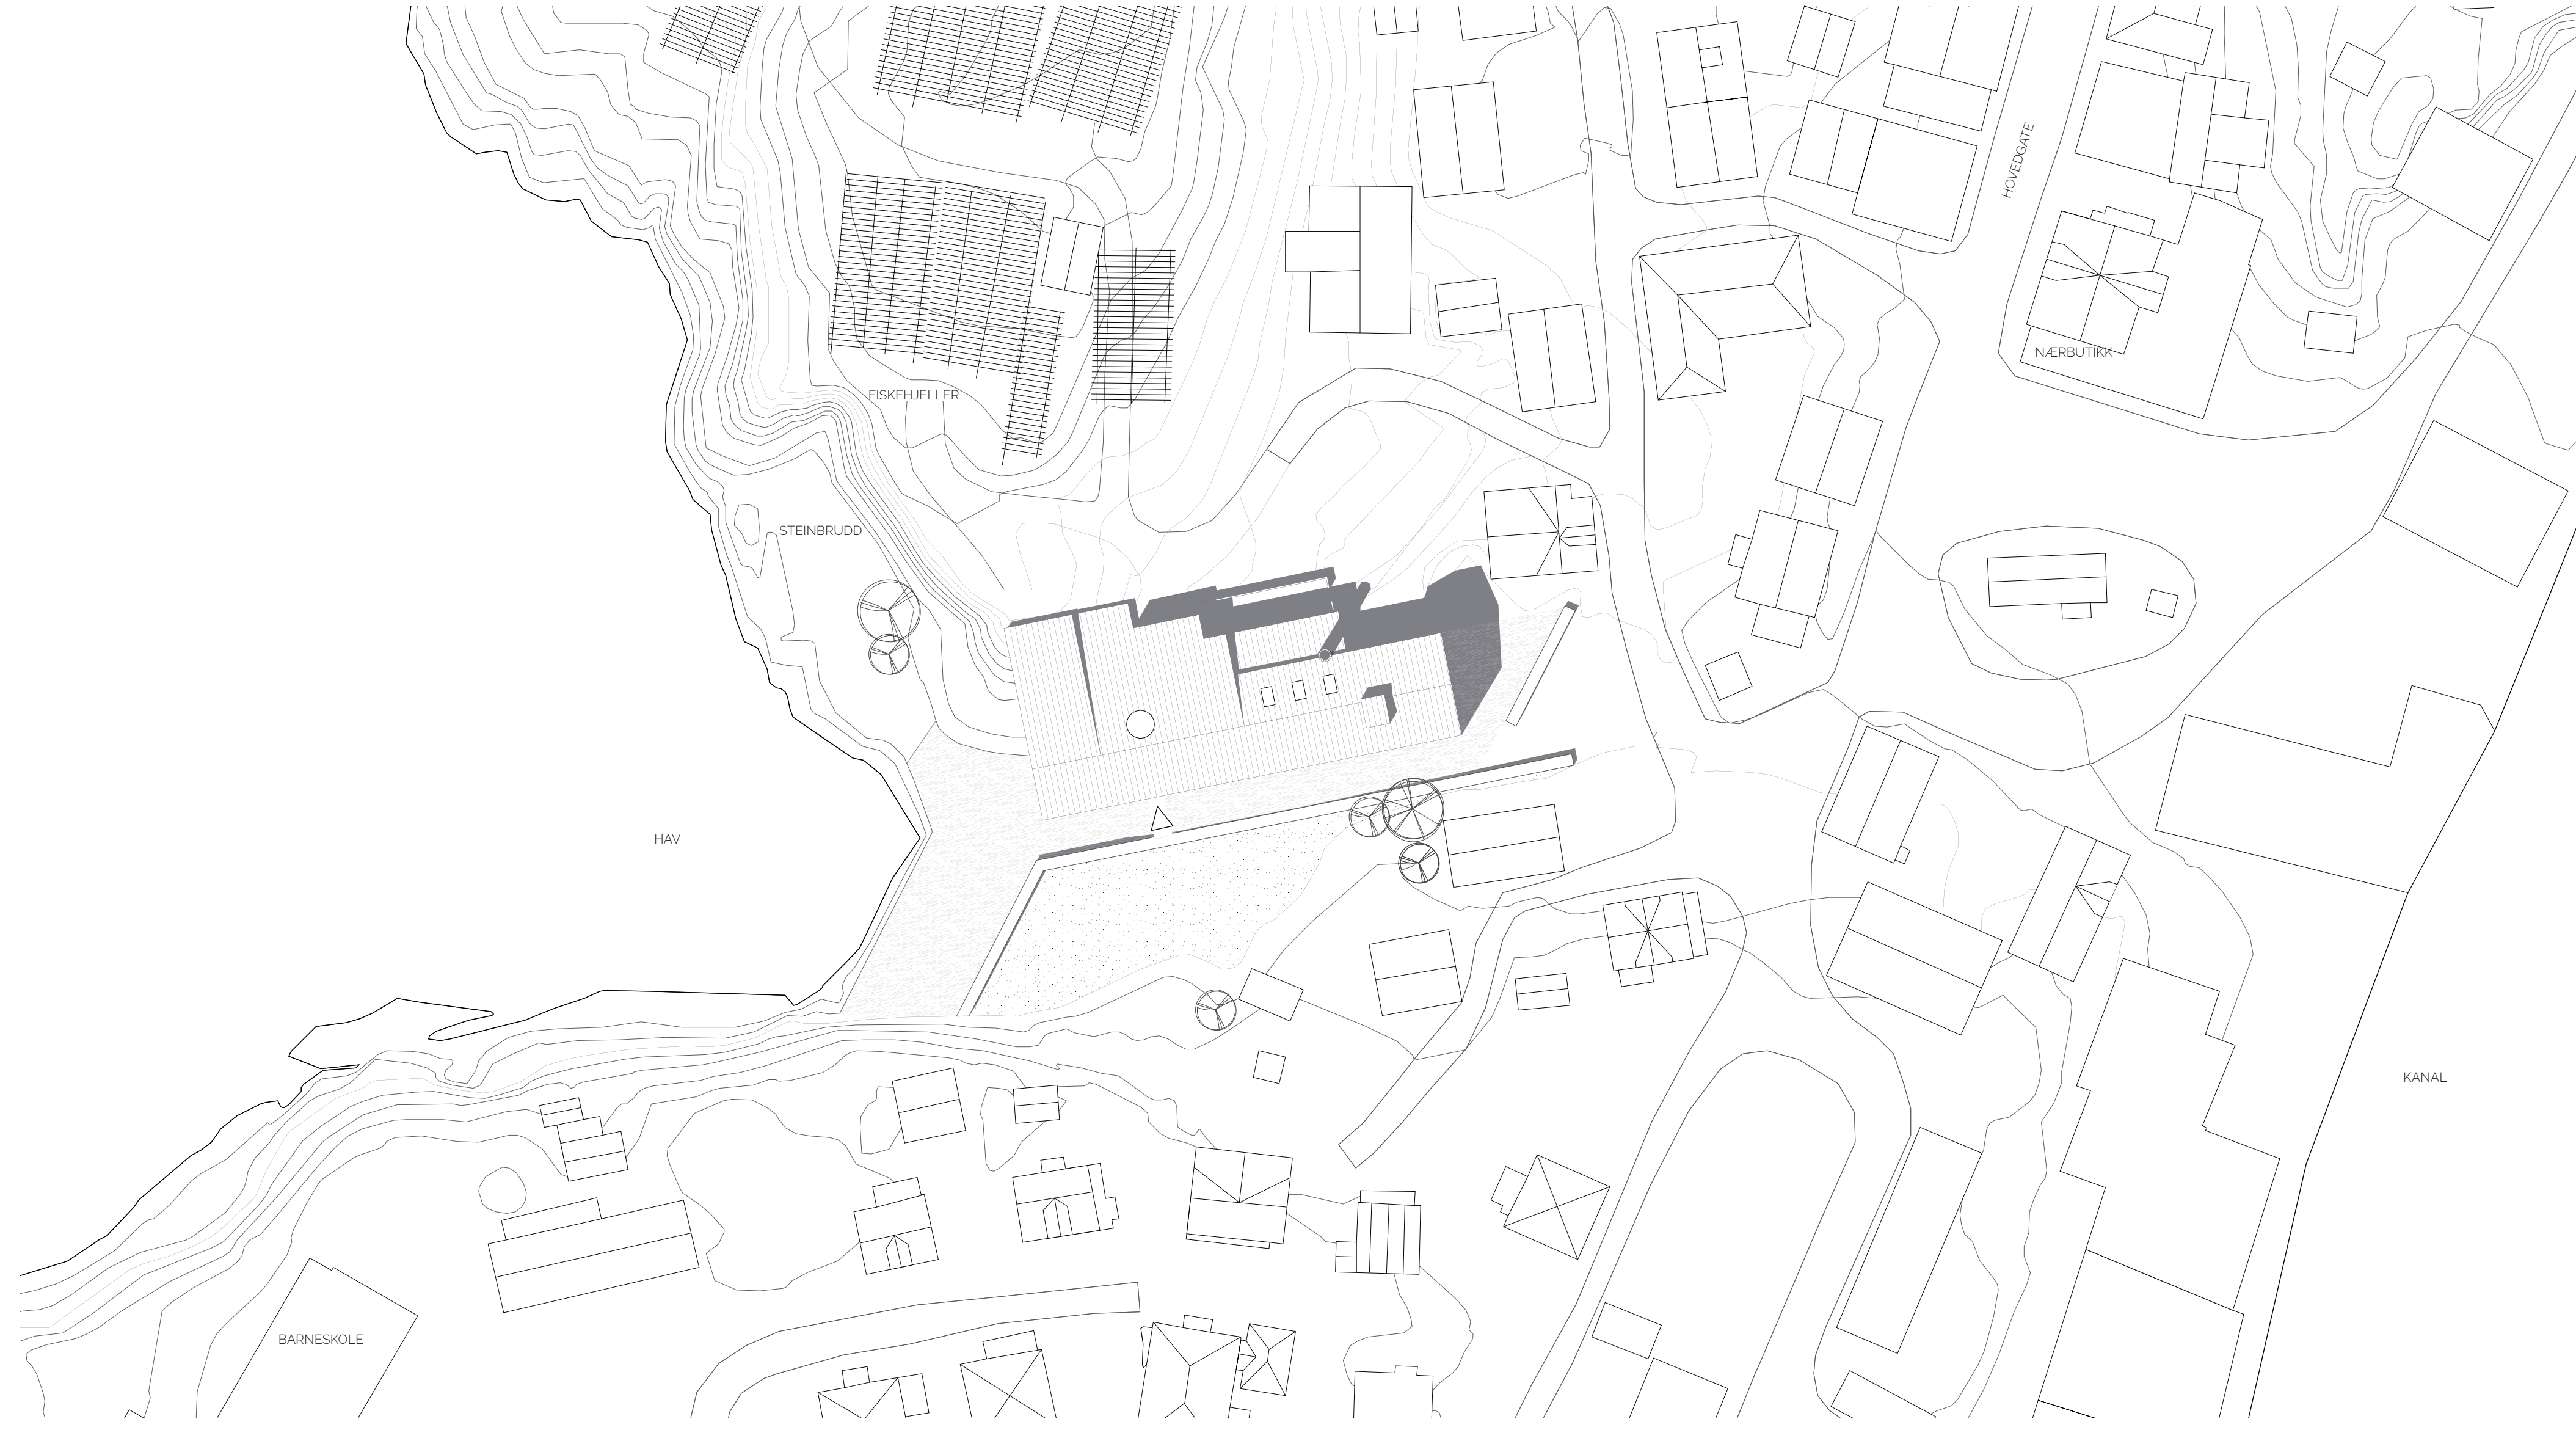

SITUASJONSPLAN 1:500

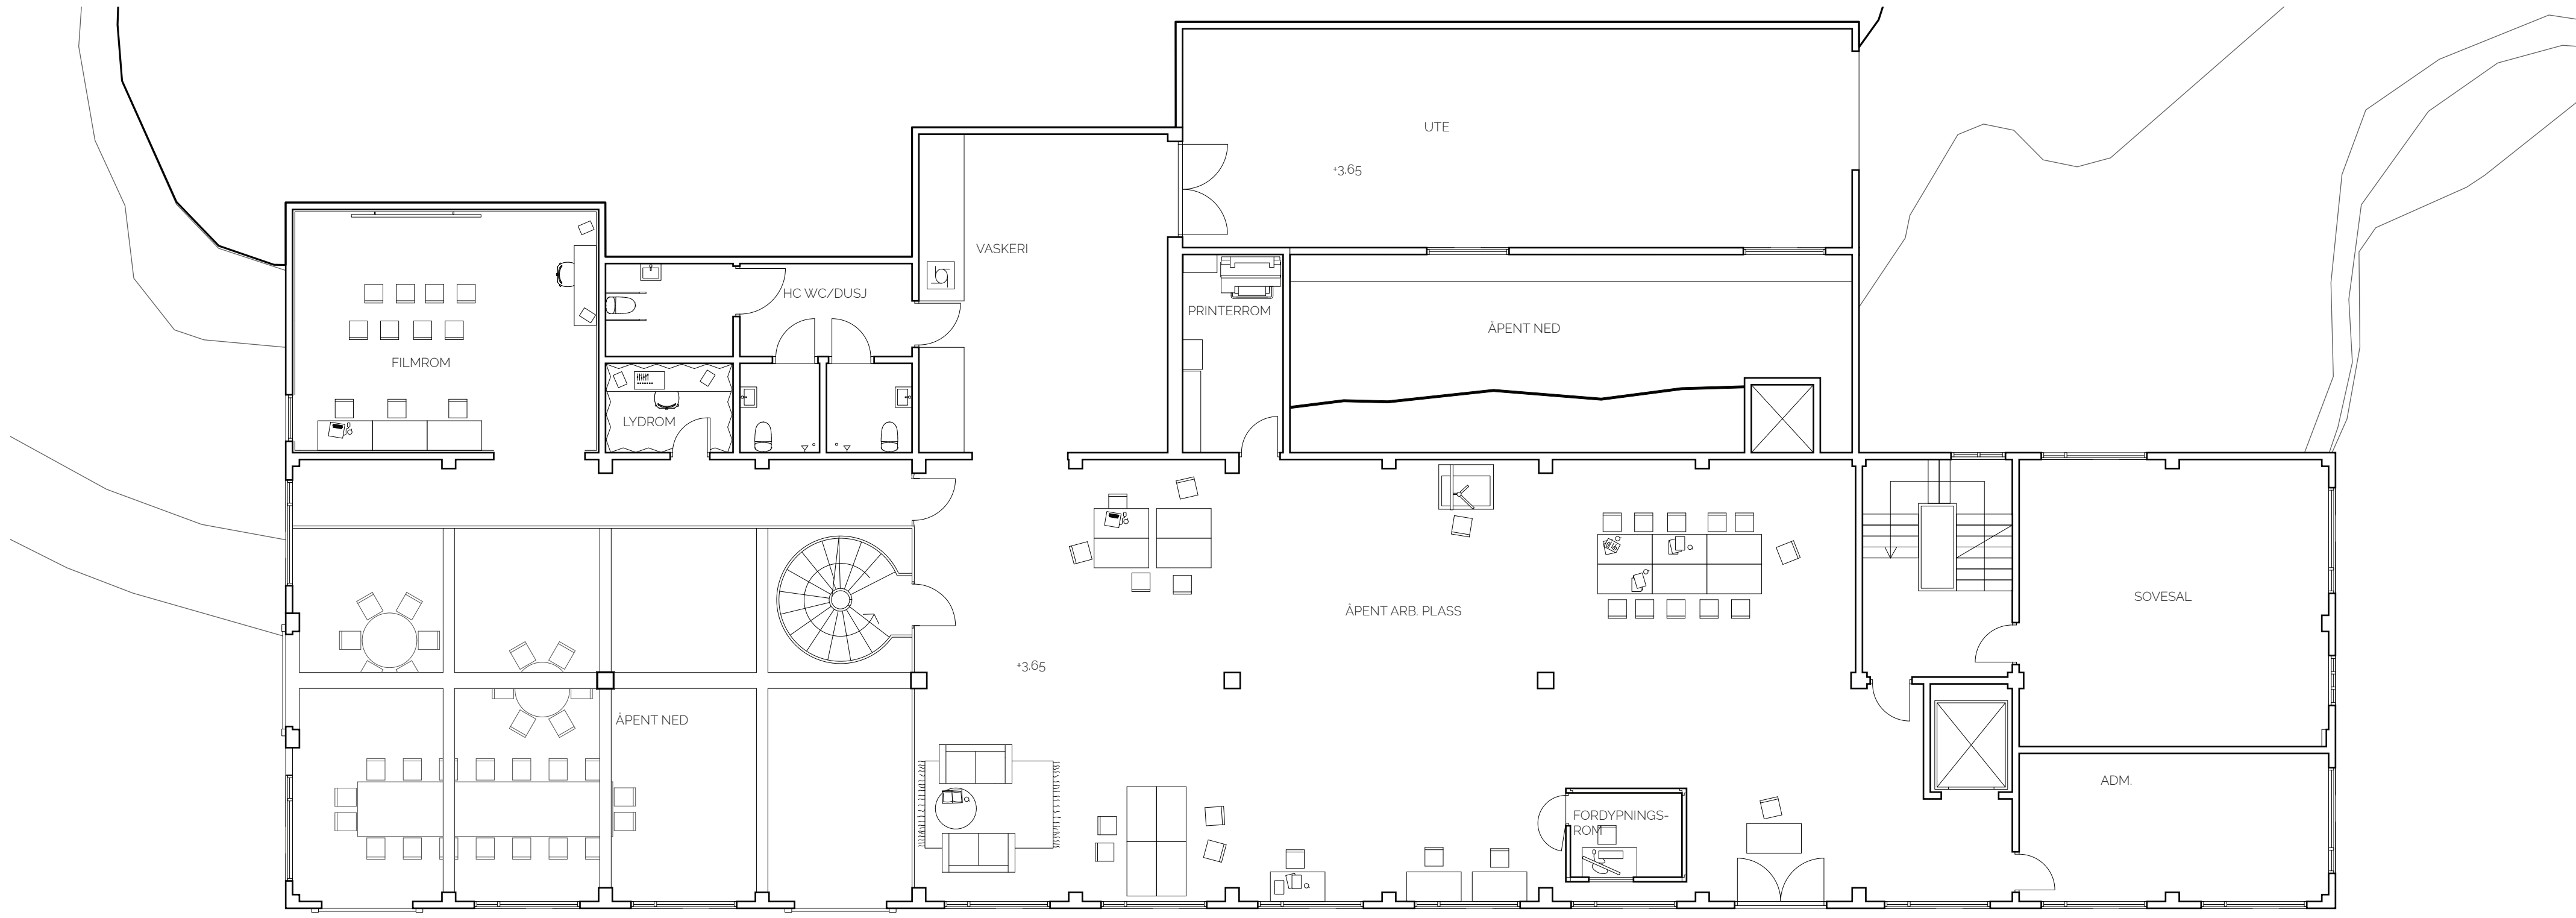


2. ETASJE 1:100

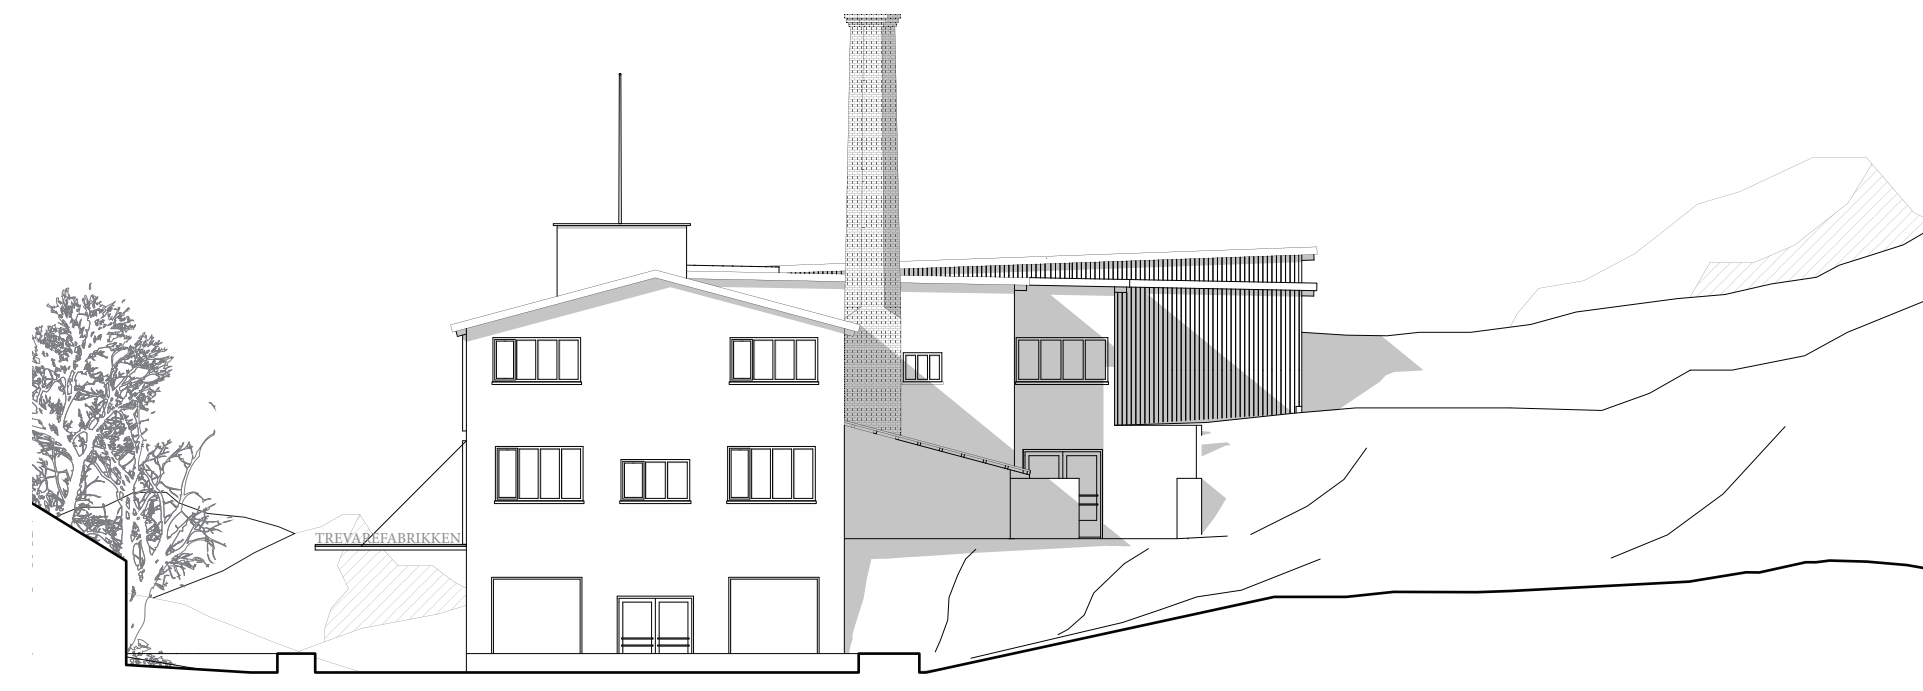


FASADE ØST 1:200




FASADE SØR 1:200

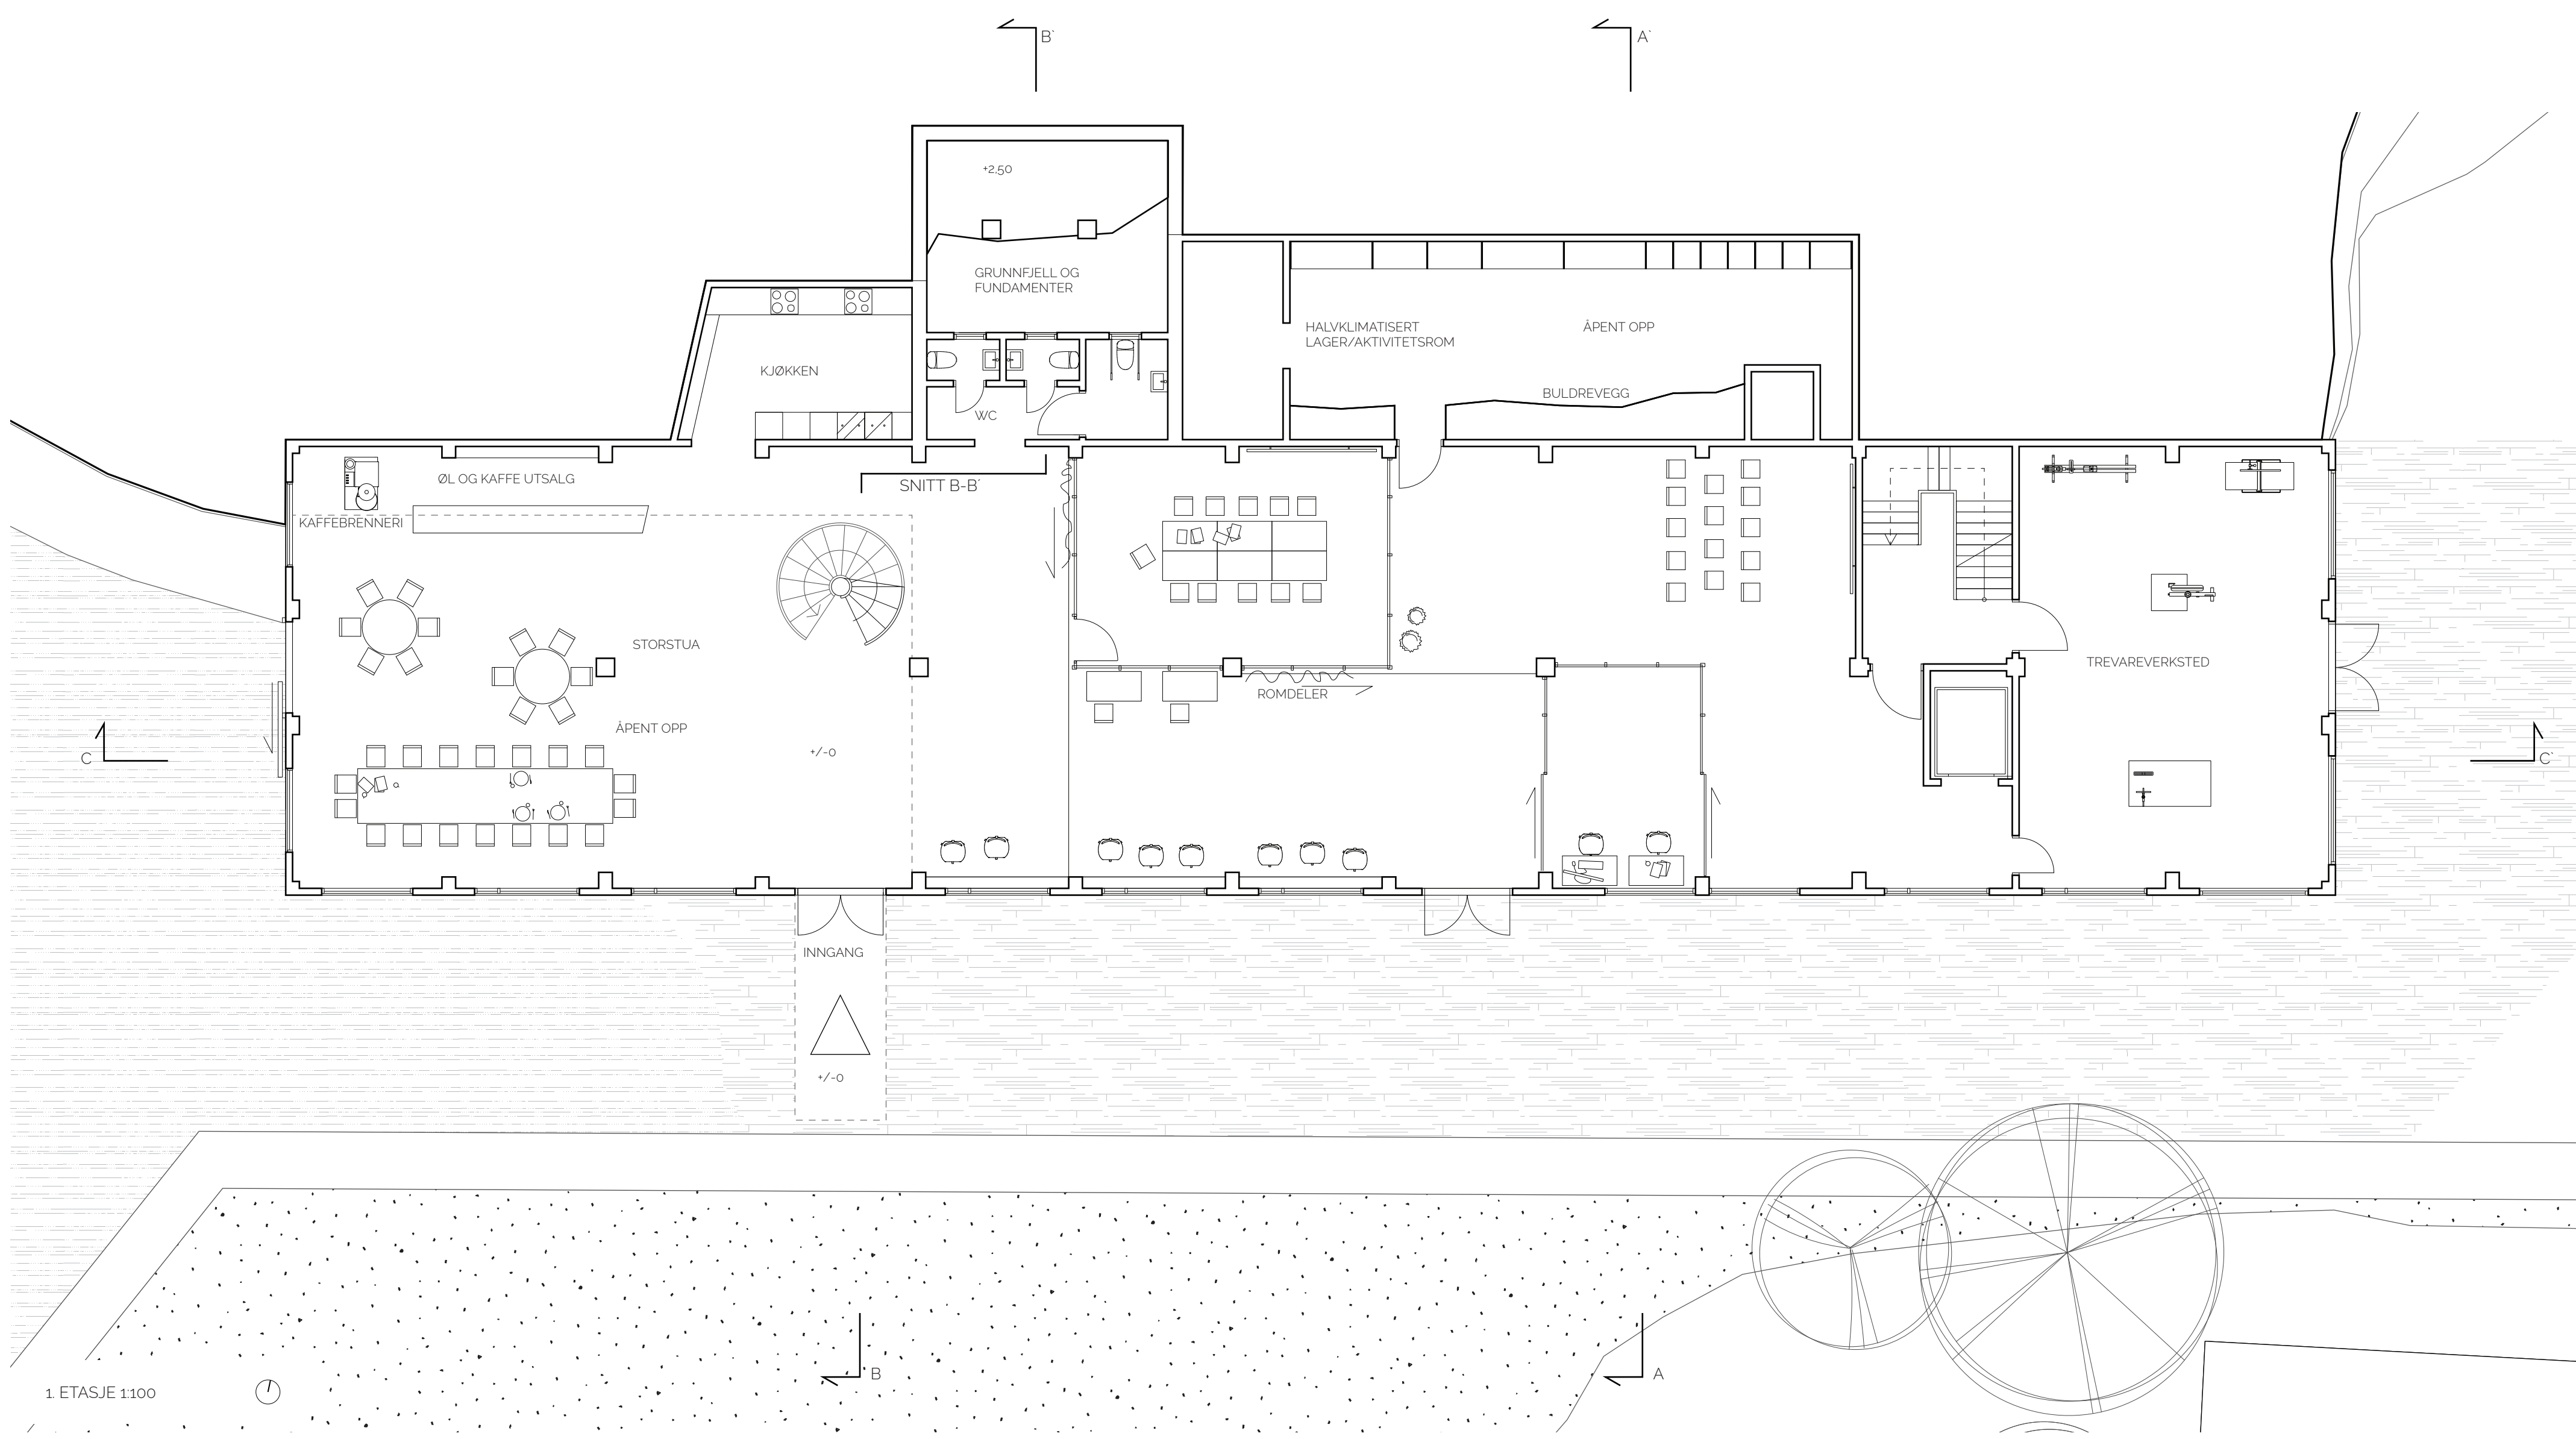

1. ETASJE 1:100

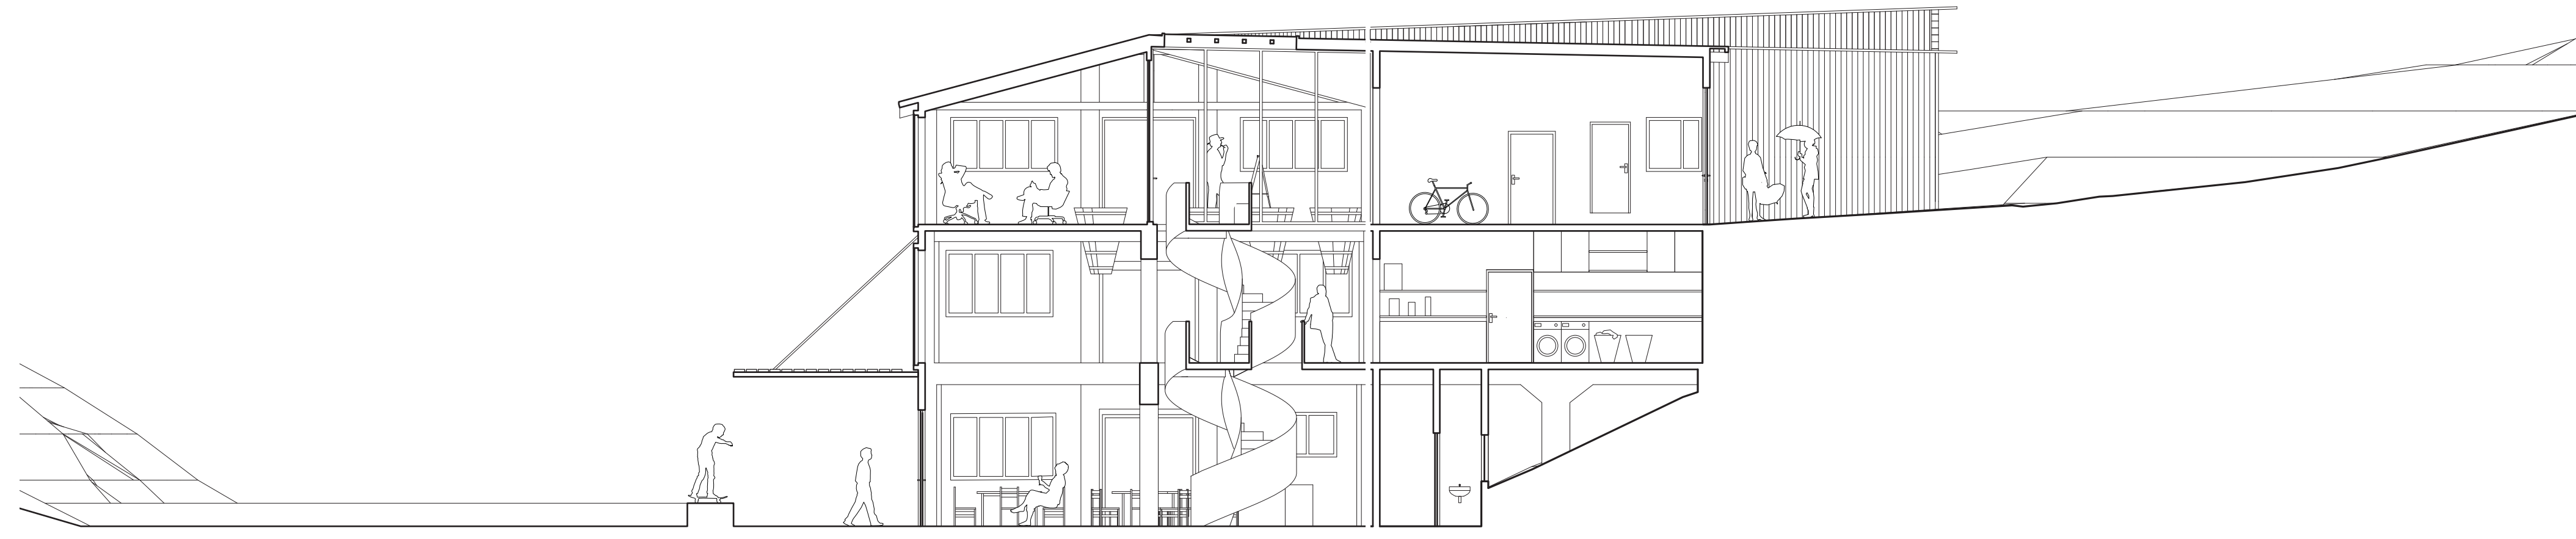

SNITT B-B' 1:100

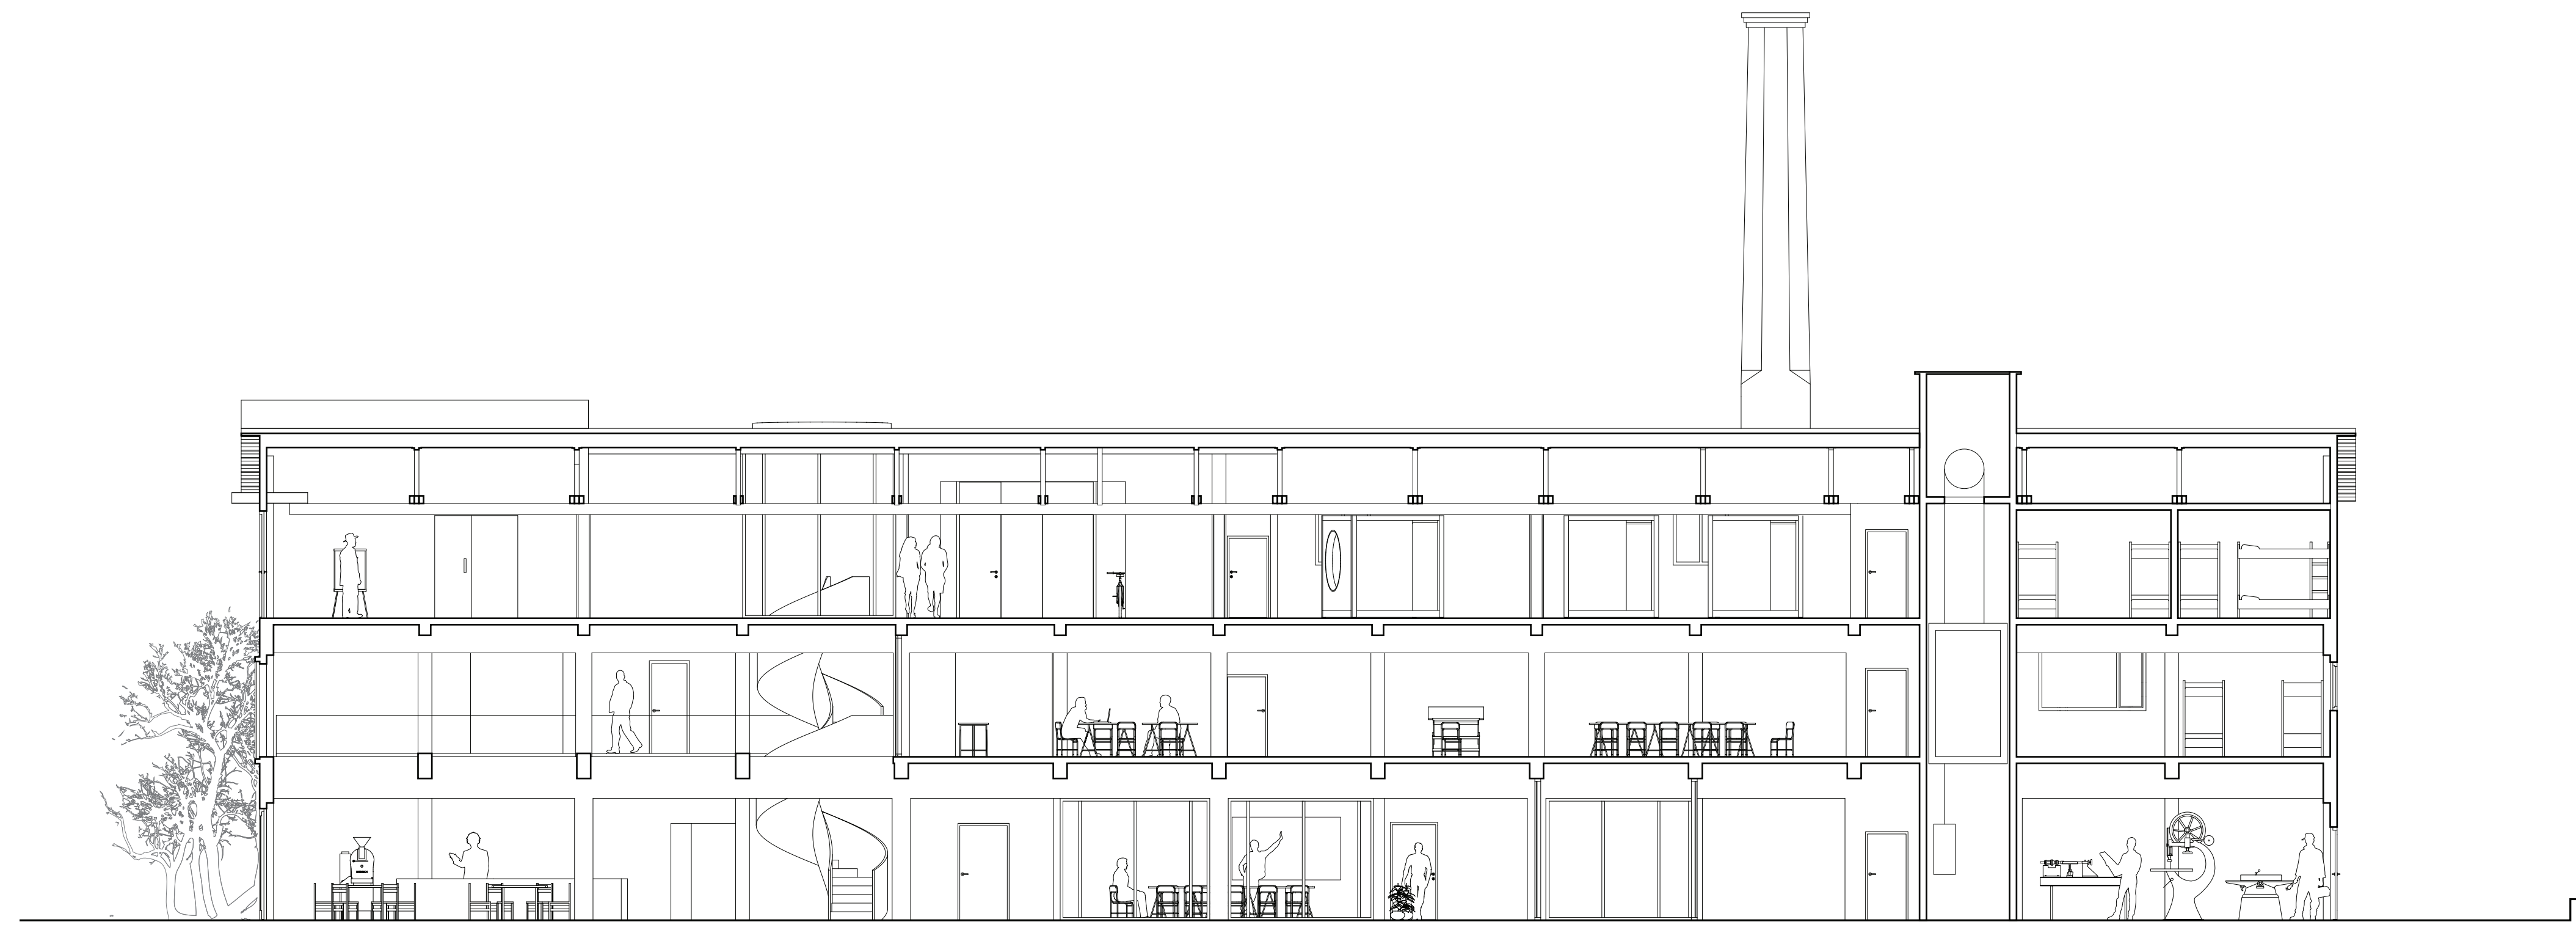

SNITT C-C' 1:100