


RINGVE
LÆRINGSSENTER
TEGNINGSMATERIALE


Masteroppgave i arkitektur - Sondre Lerstøl Hebnes
Veileder - Ole Jørgen Bryn
NTNU, våren 2020

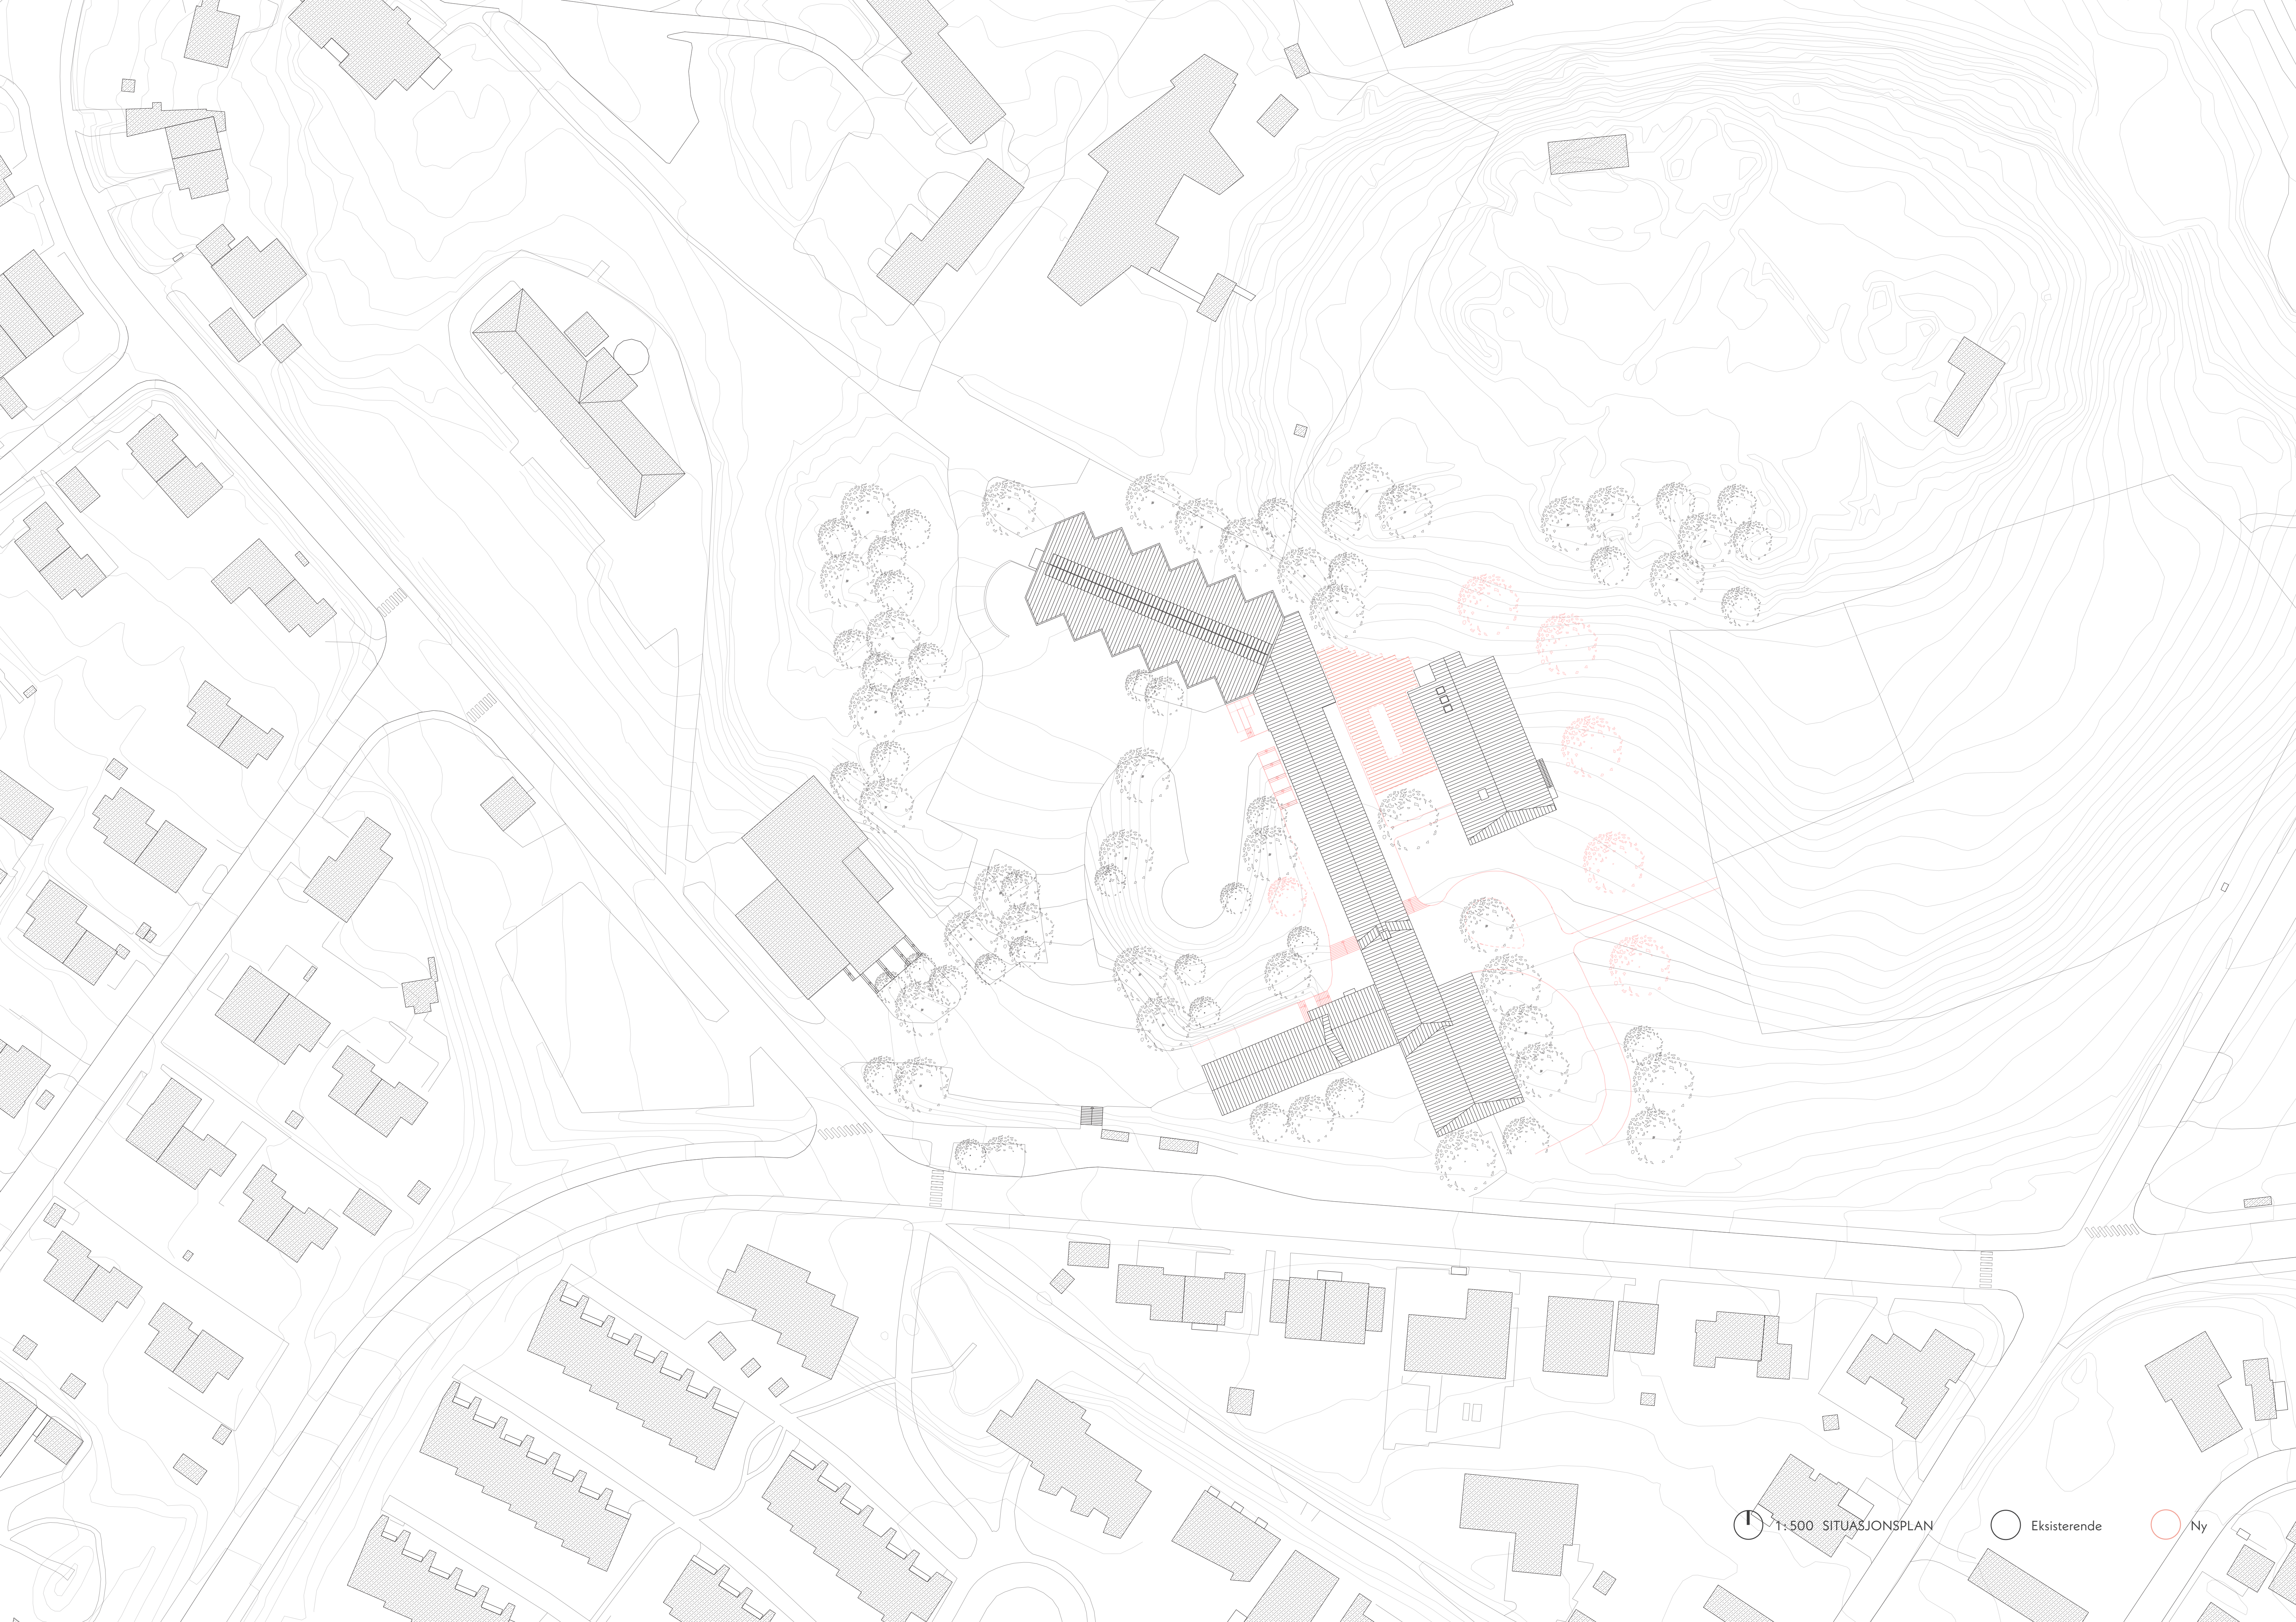

1:500 SITUASJONSPLAN

○ Eksisterende

○ Ny

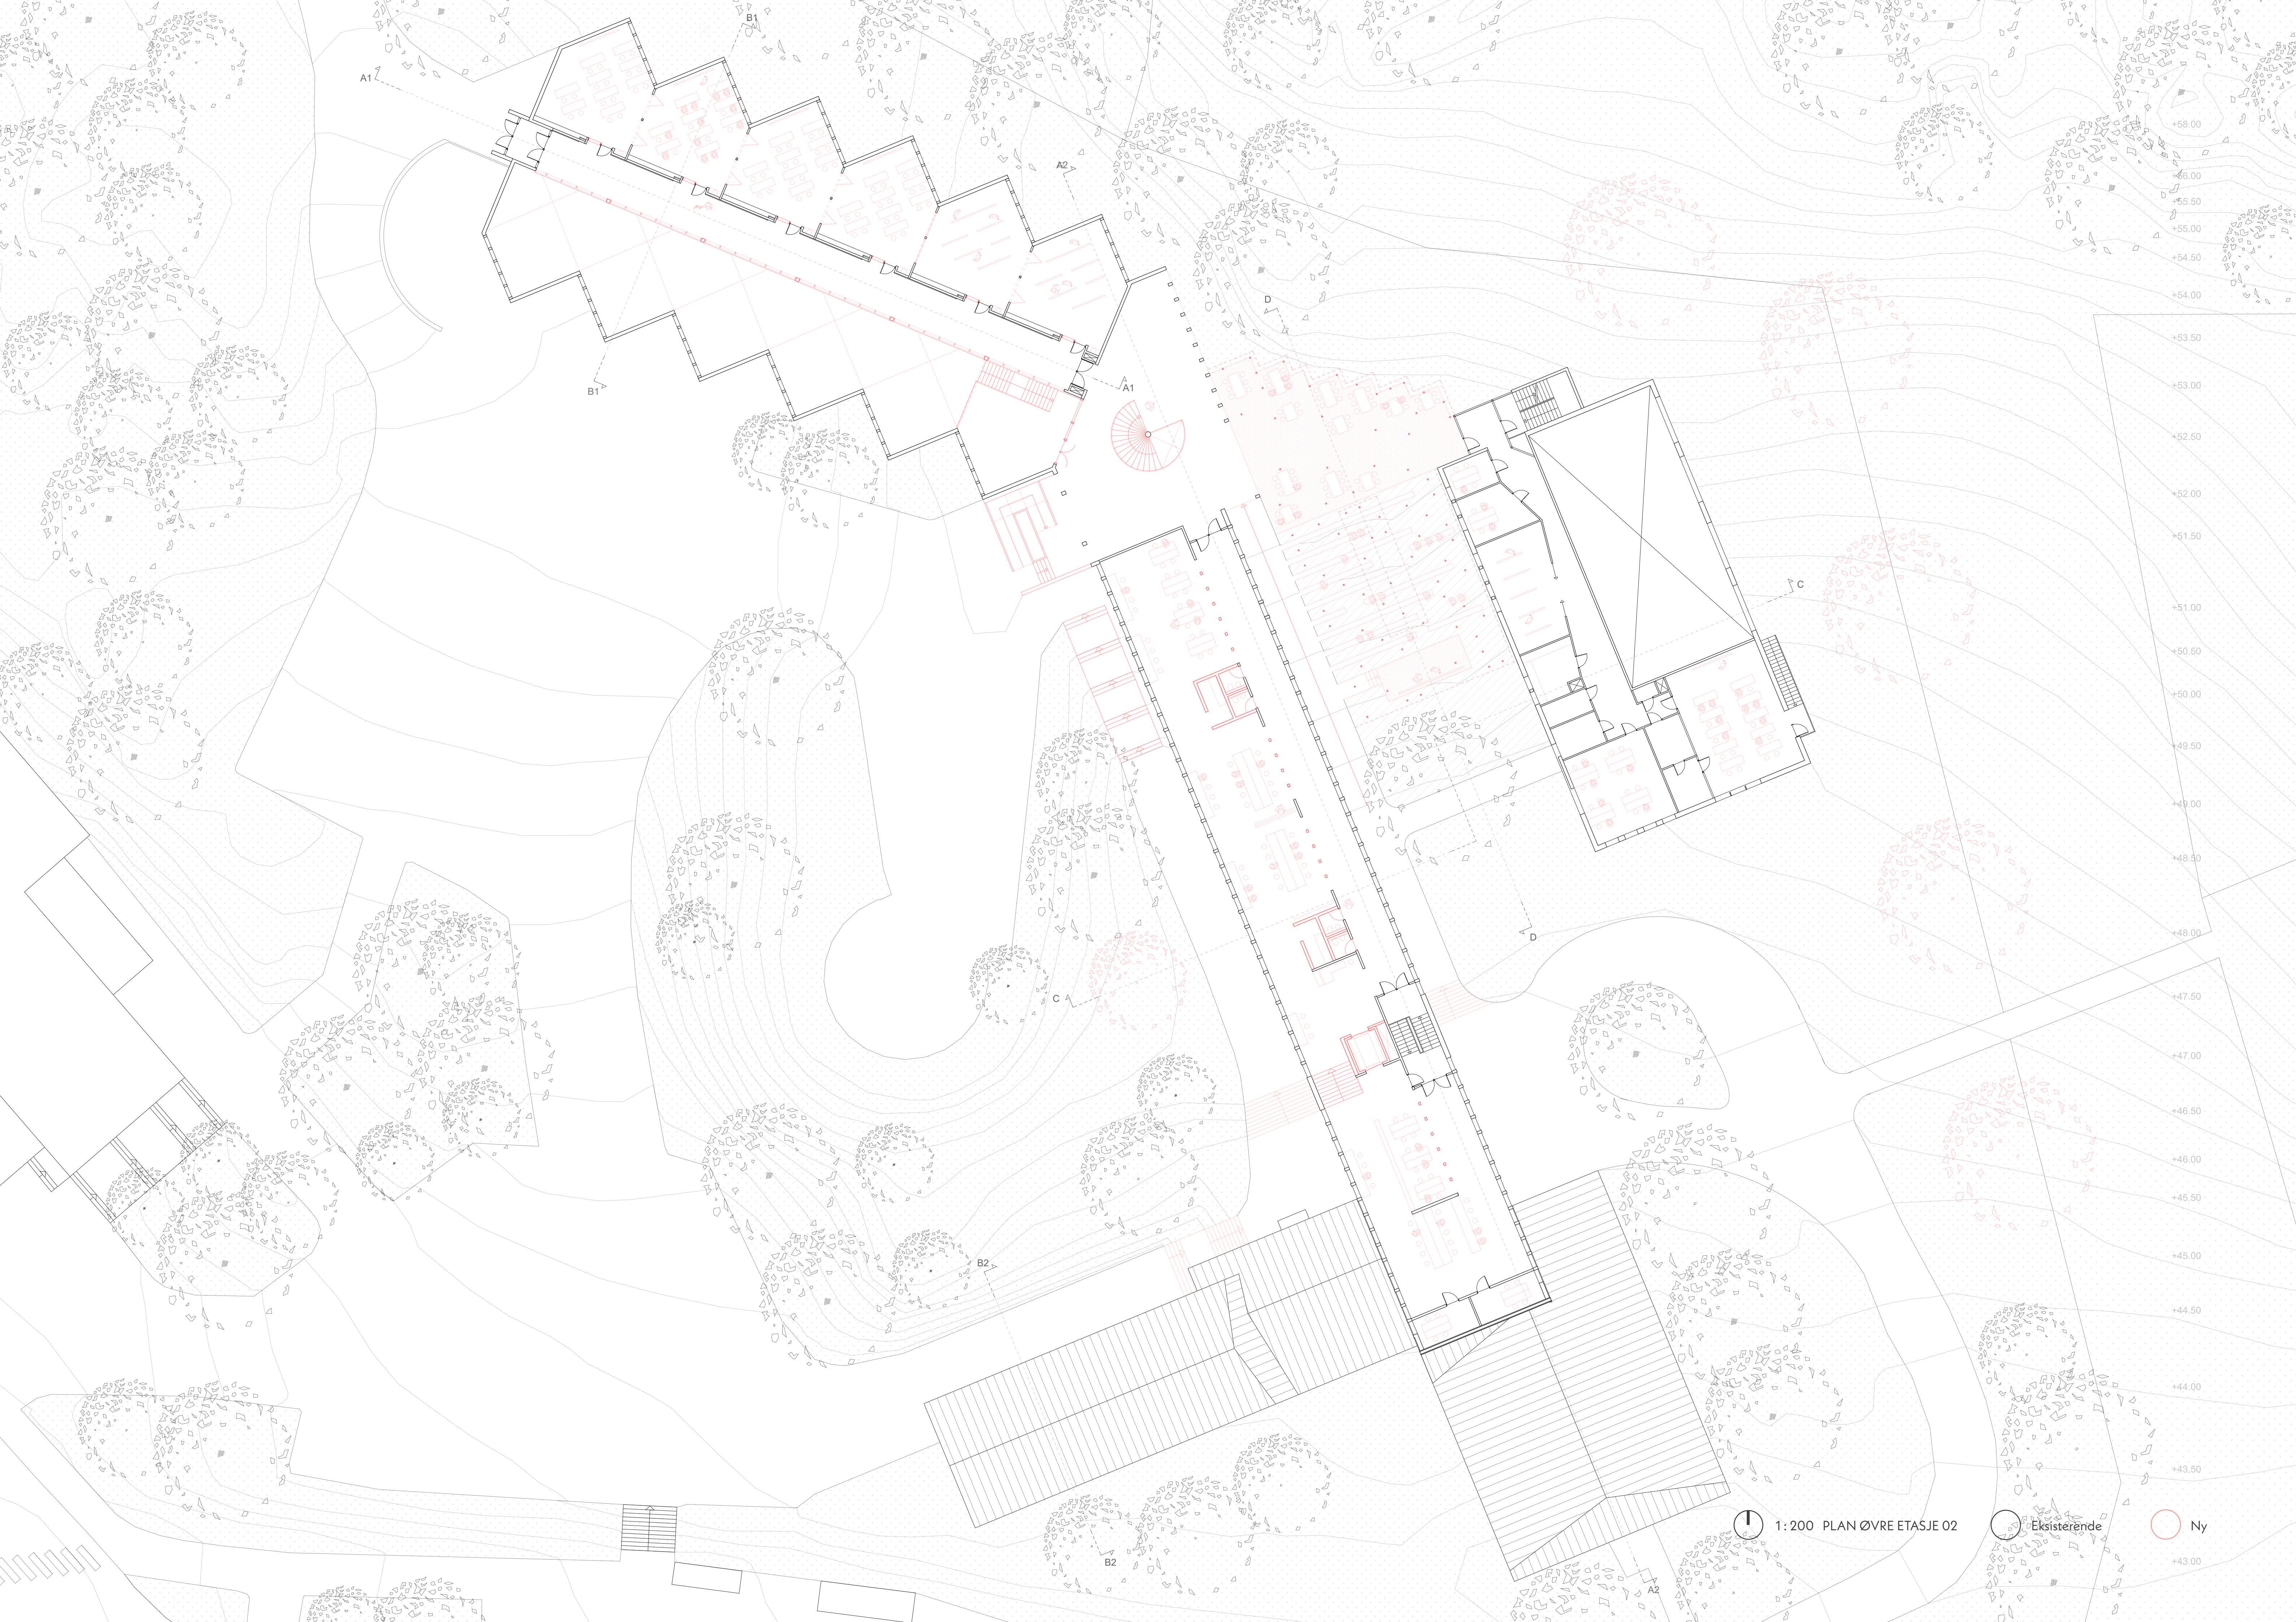

1:200 PLAN ØVRE ETASJE 02

● Eksisterende

○ Ny

+43.00

+43.50

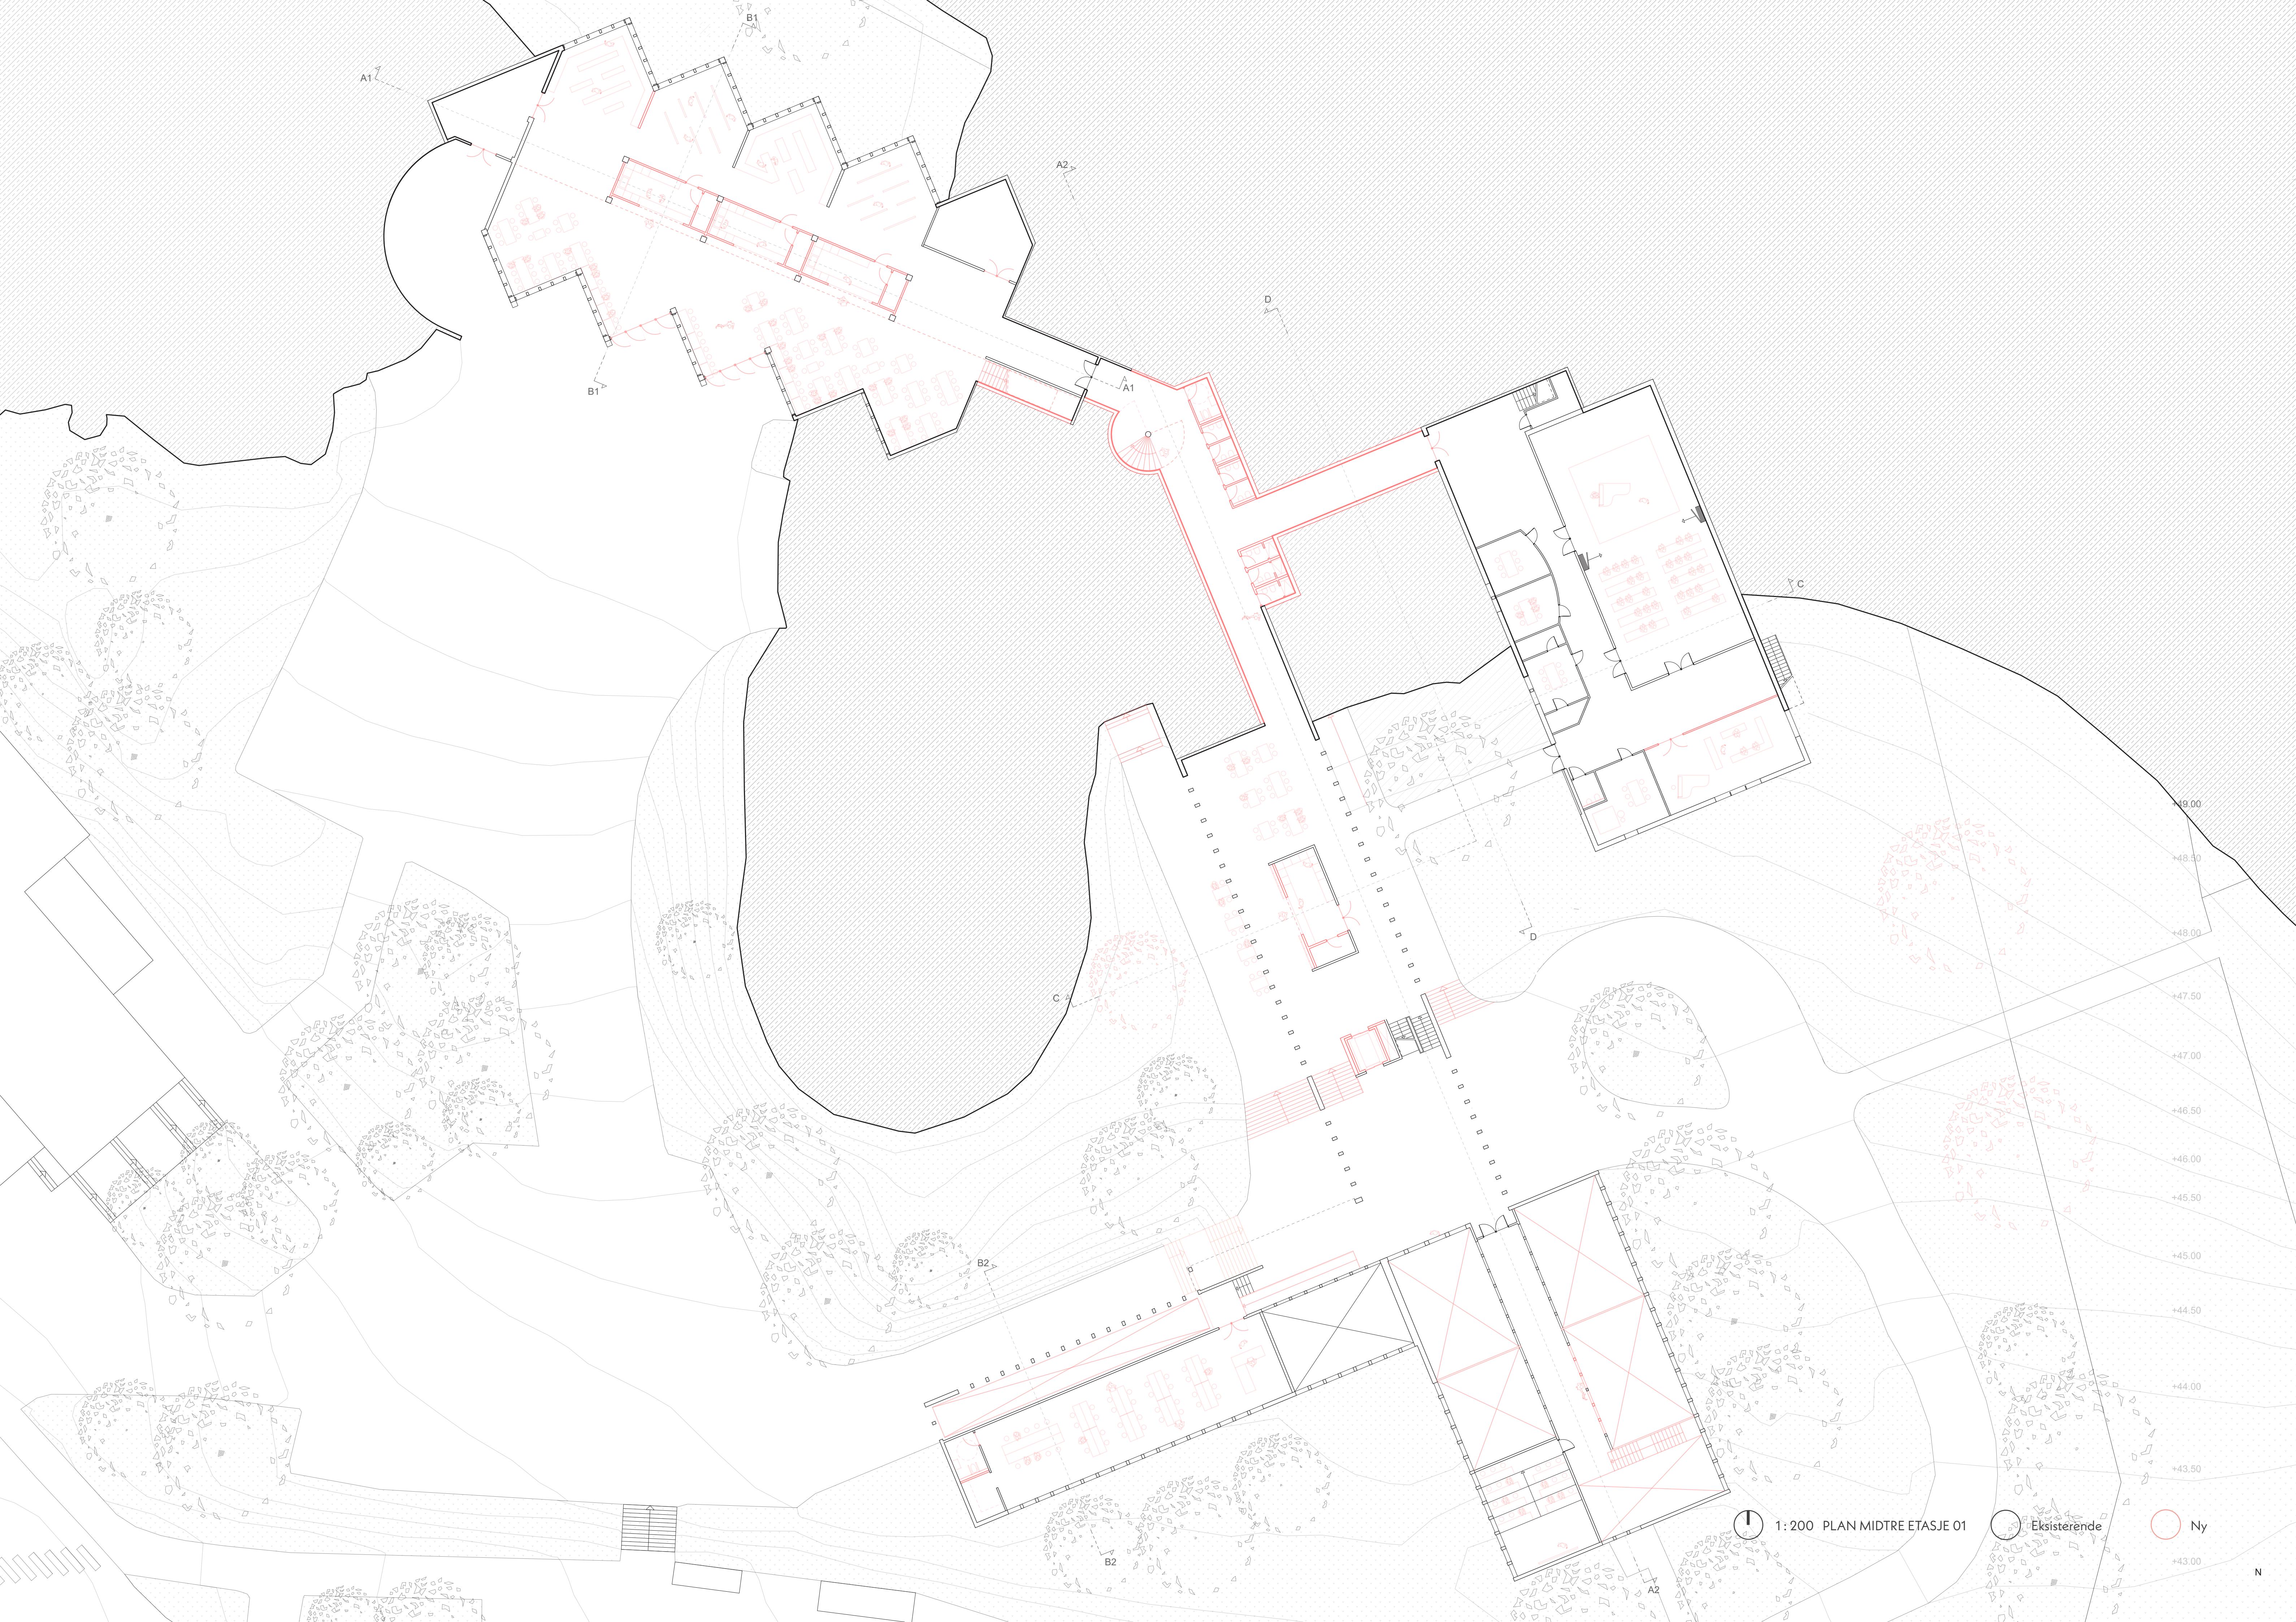


1:200 PLAN MIDTRE ETASJE 01

● Eksisterende

○ Ny

N

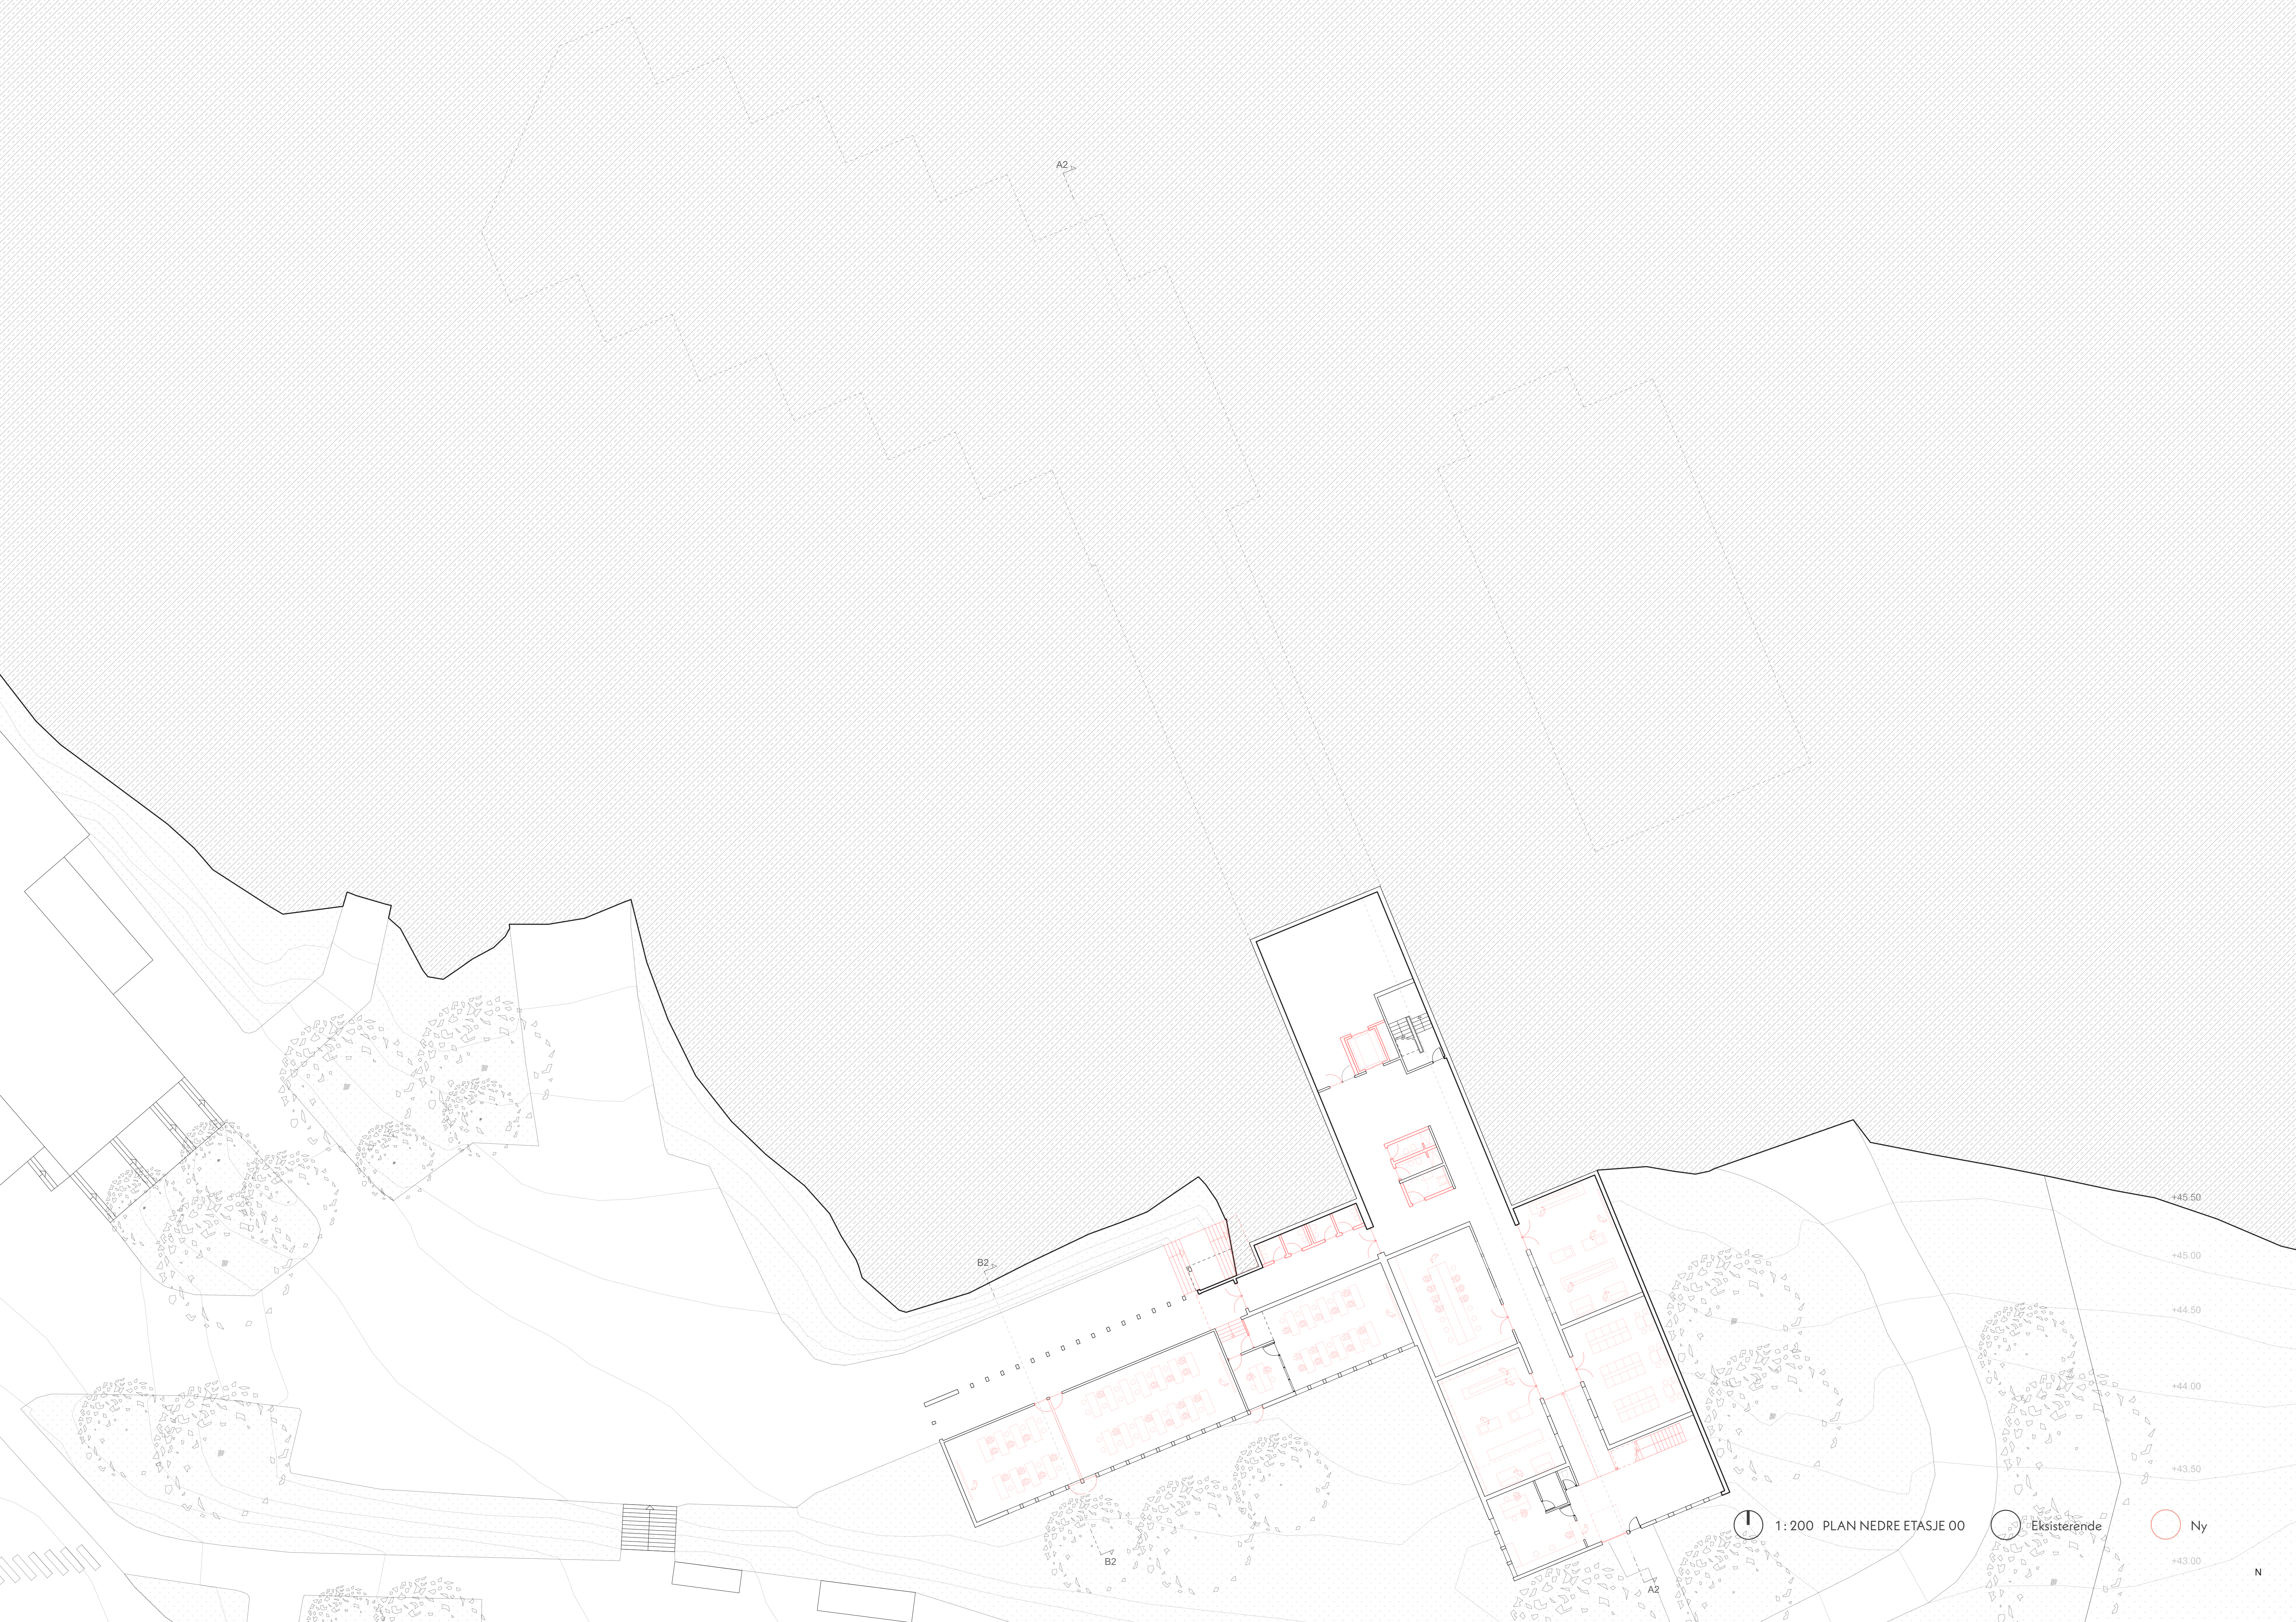


1:200 PLAN NEDRE ETASJE 00

● Eksisterende

○ Ny


N

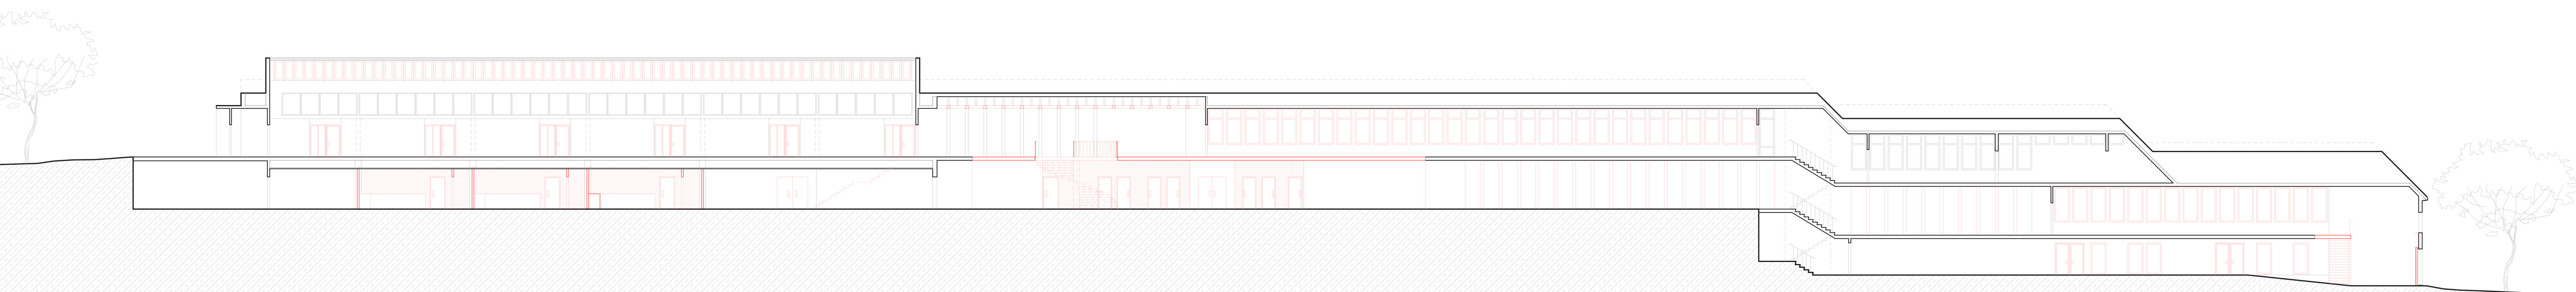

1:200 SNITT A - A

○ Eksisterende


○ Ny

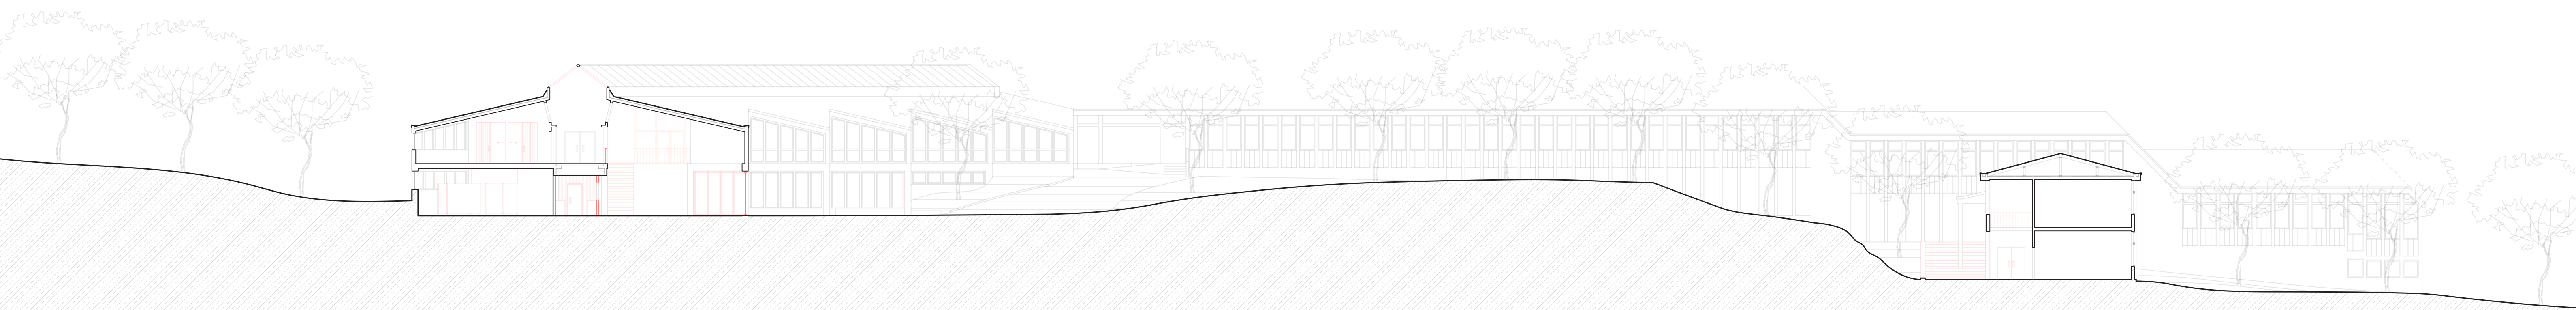

1:200 SNITT B - B

○ Eksisterende


○ Ny

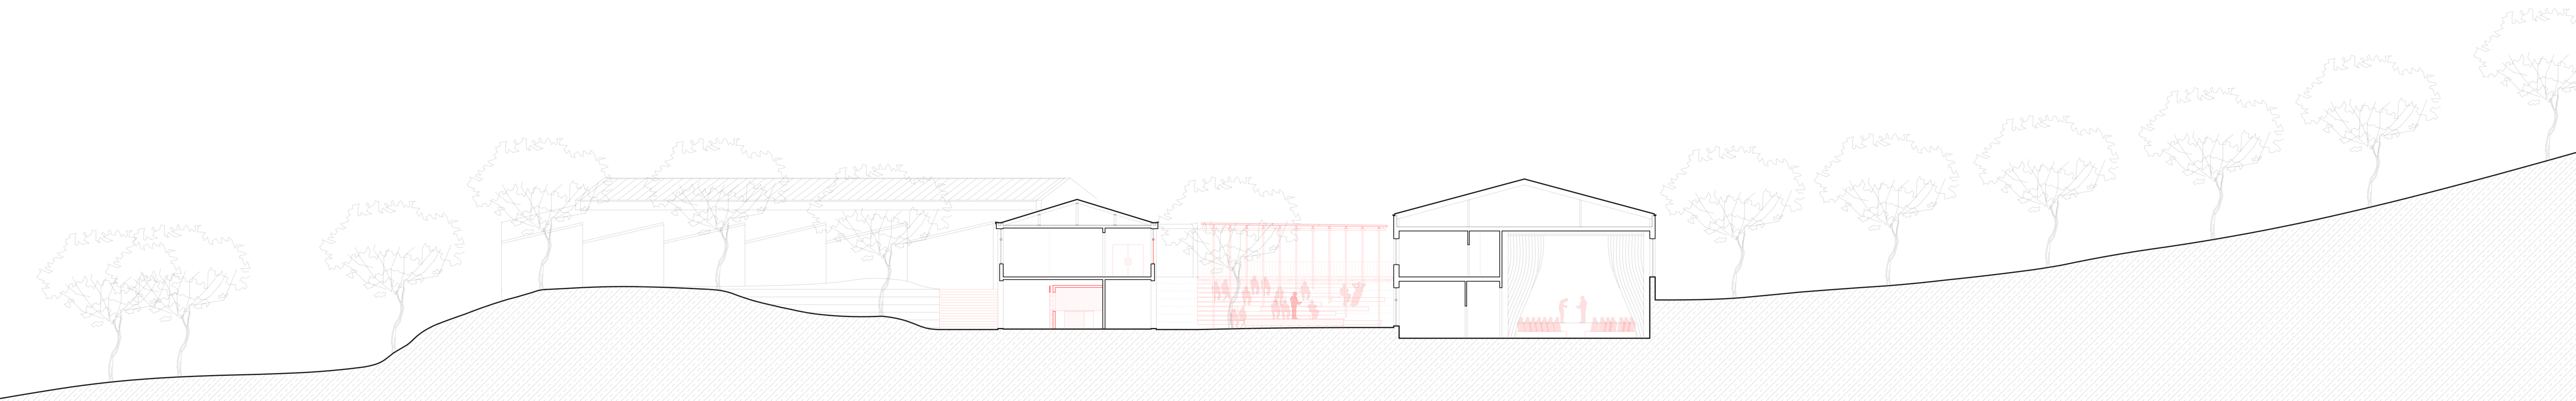

1:200 SNITT C - C

○ Eksisterende


○ Ny

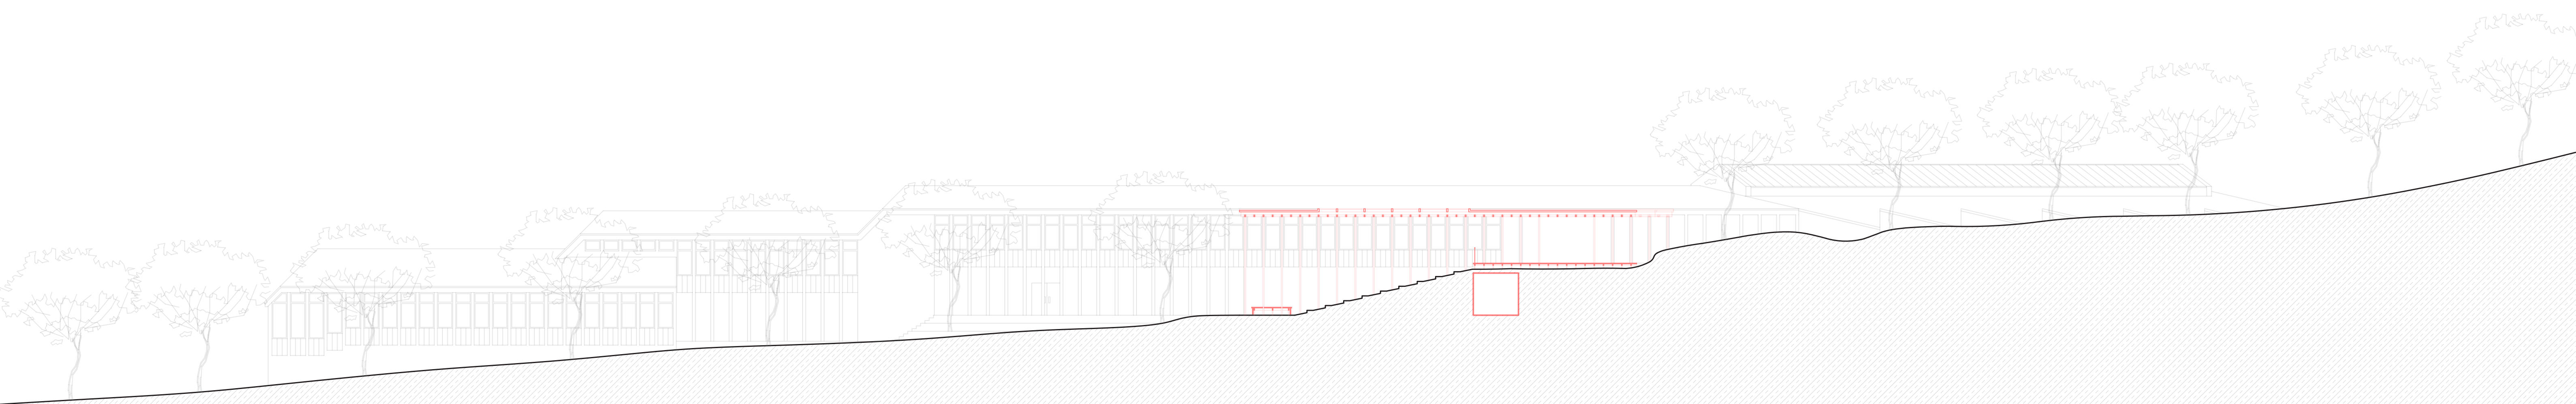

1:200 SNITT D - D


○ Eksisterende

○ Ny

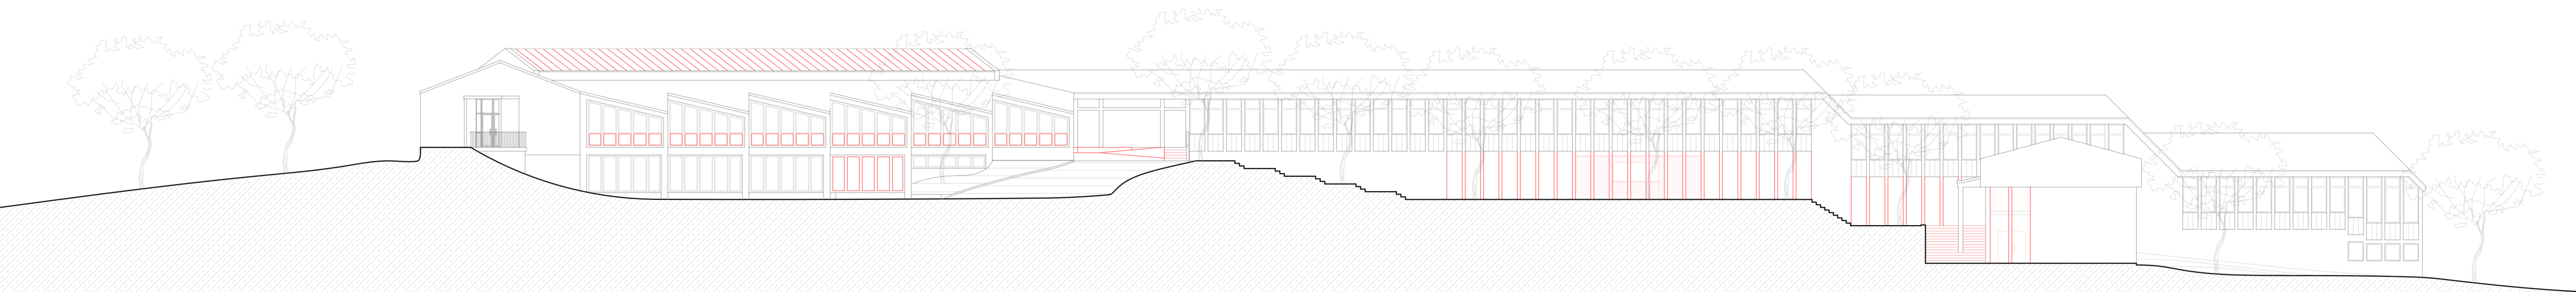

1:200 FASADE VEST


○ Eksisterende ○ Ny

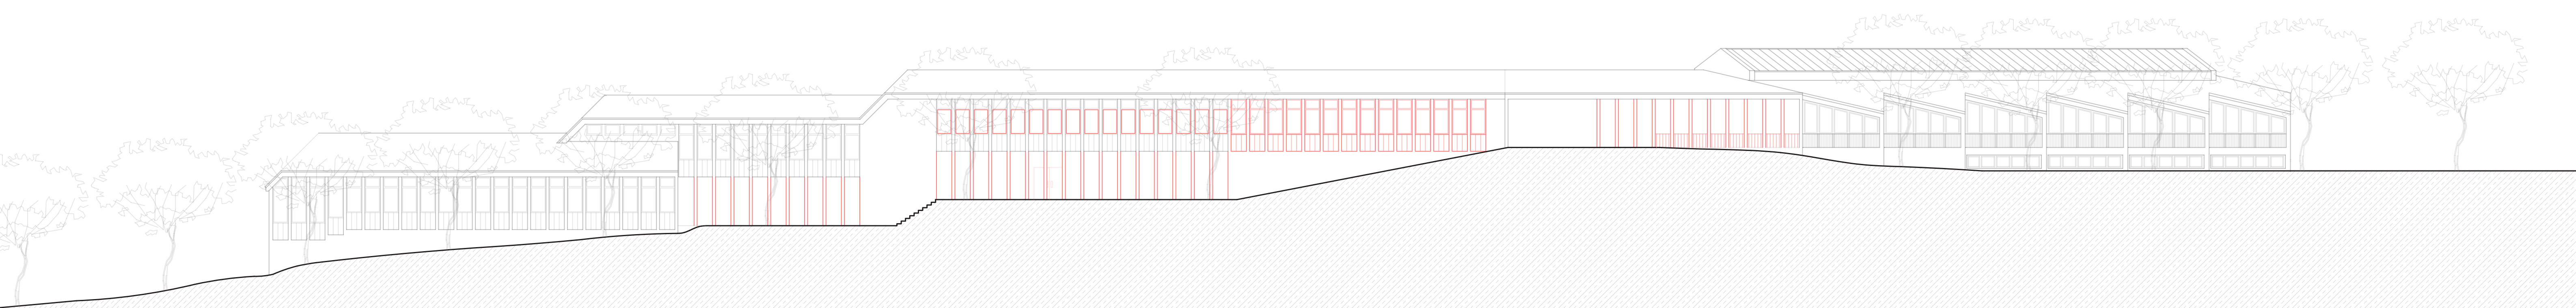

1:200 FASADE ØST

○ Eksisterende

○ Ny

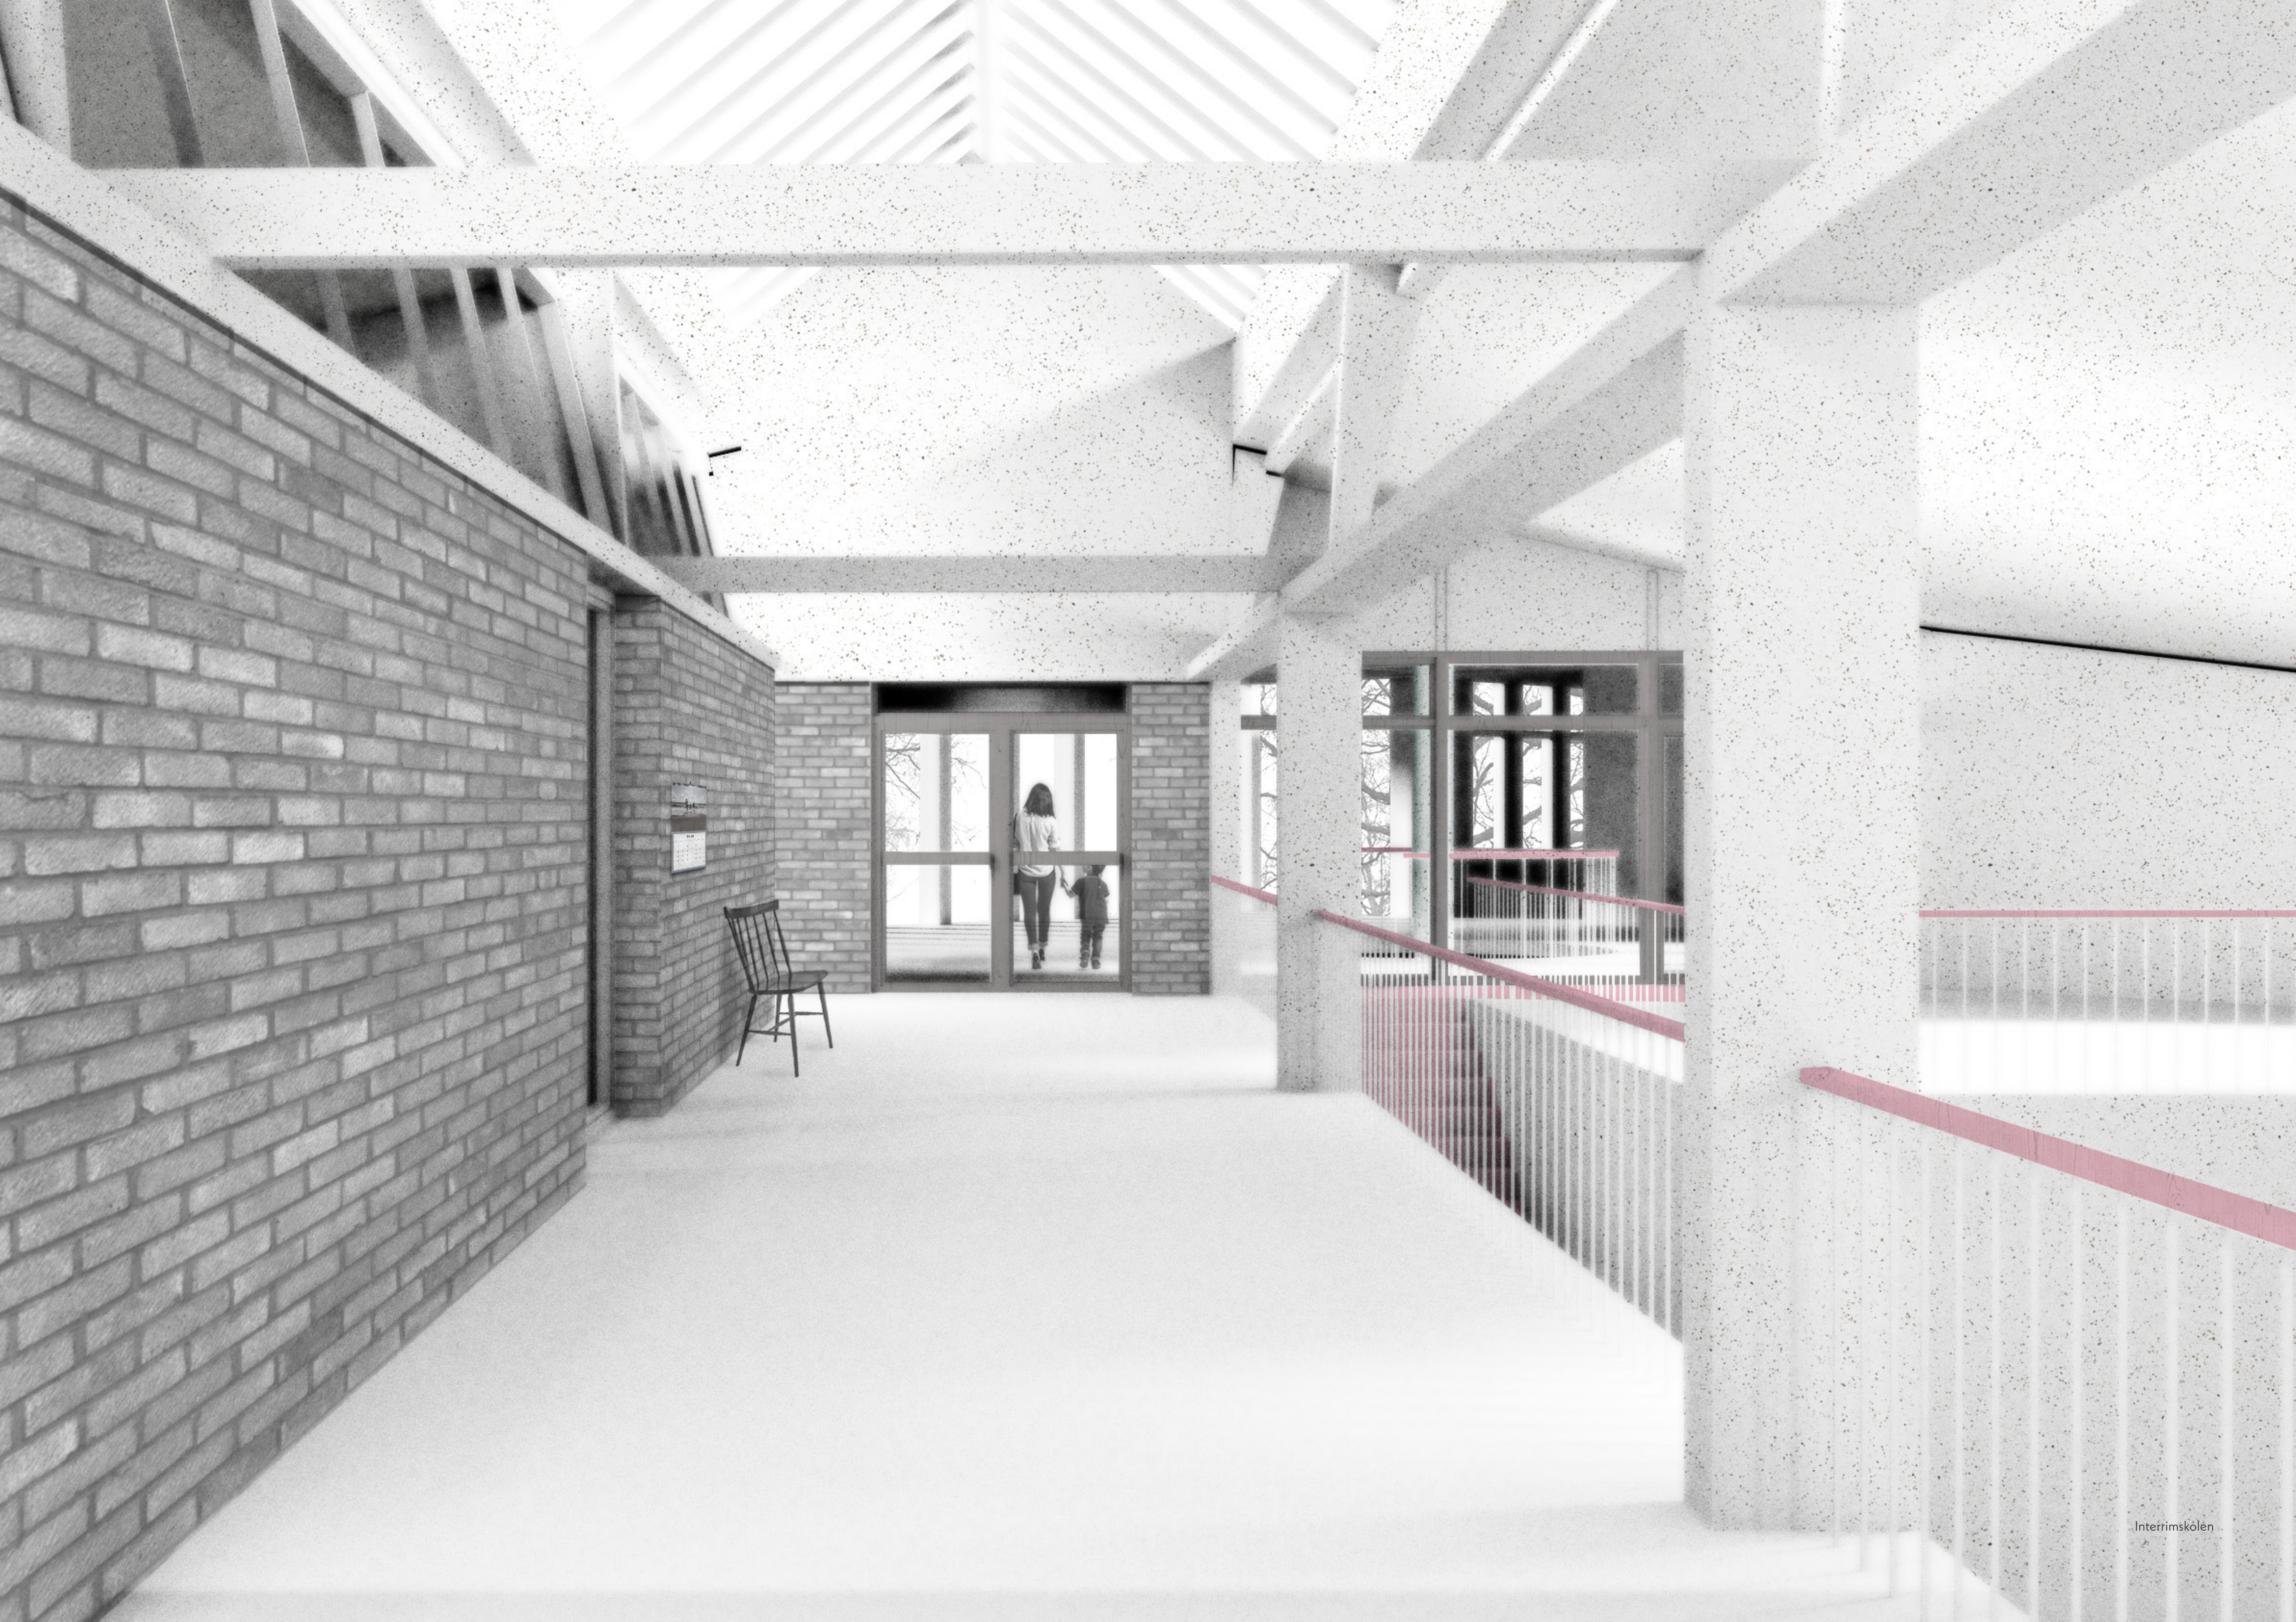



SMIA



