



PLAN I 1:200
0 5 6 7 8 9 10 M

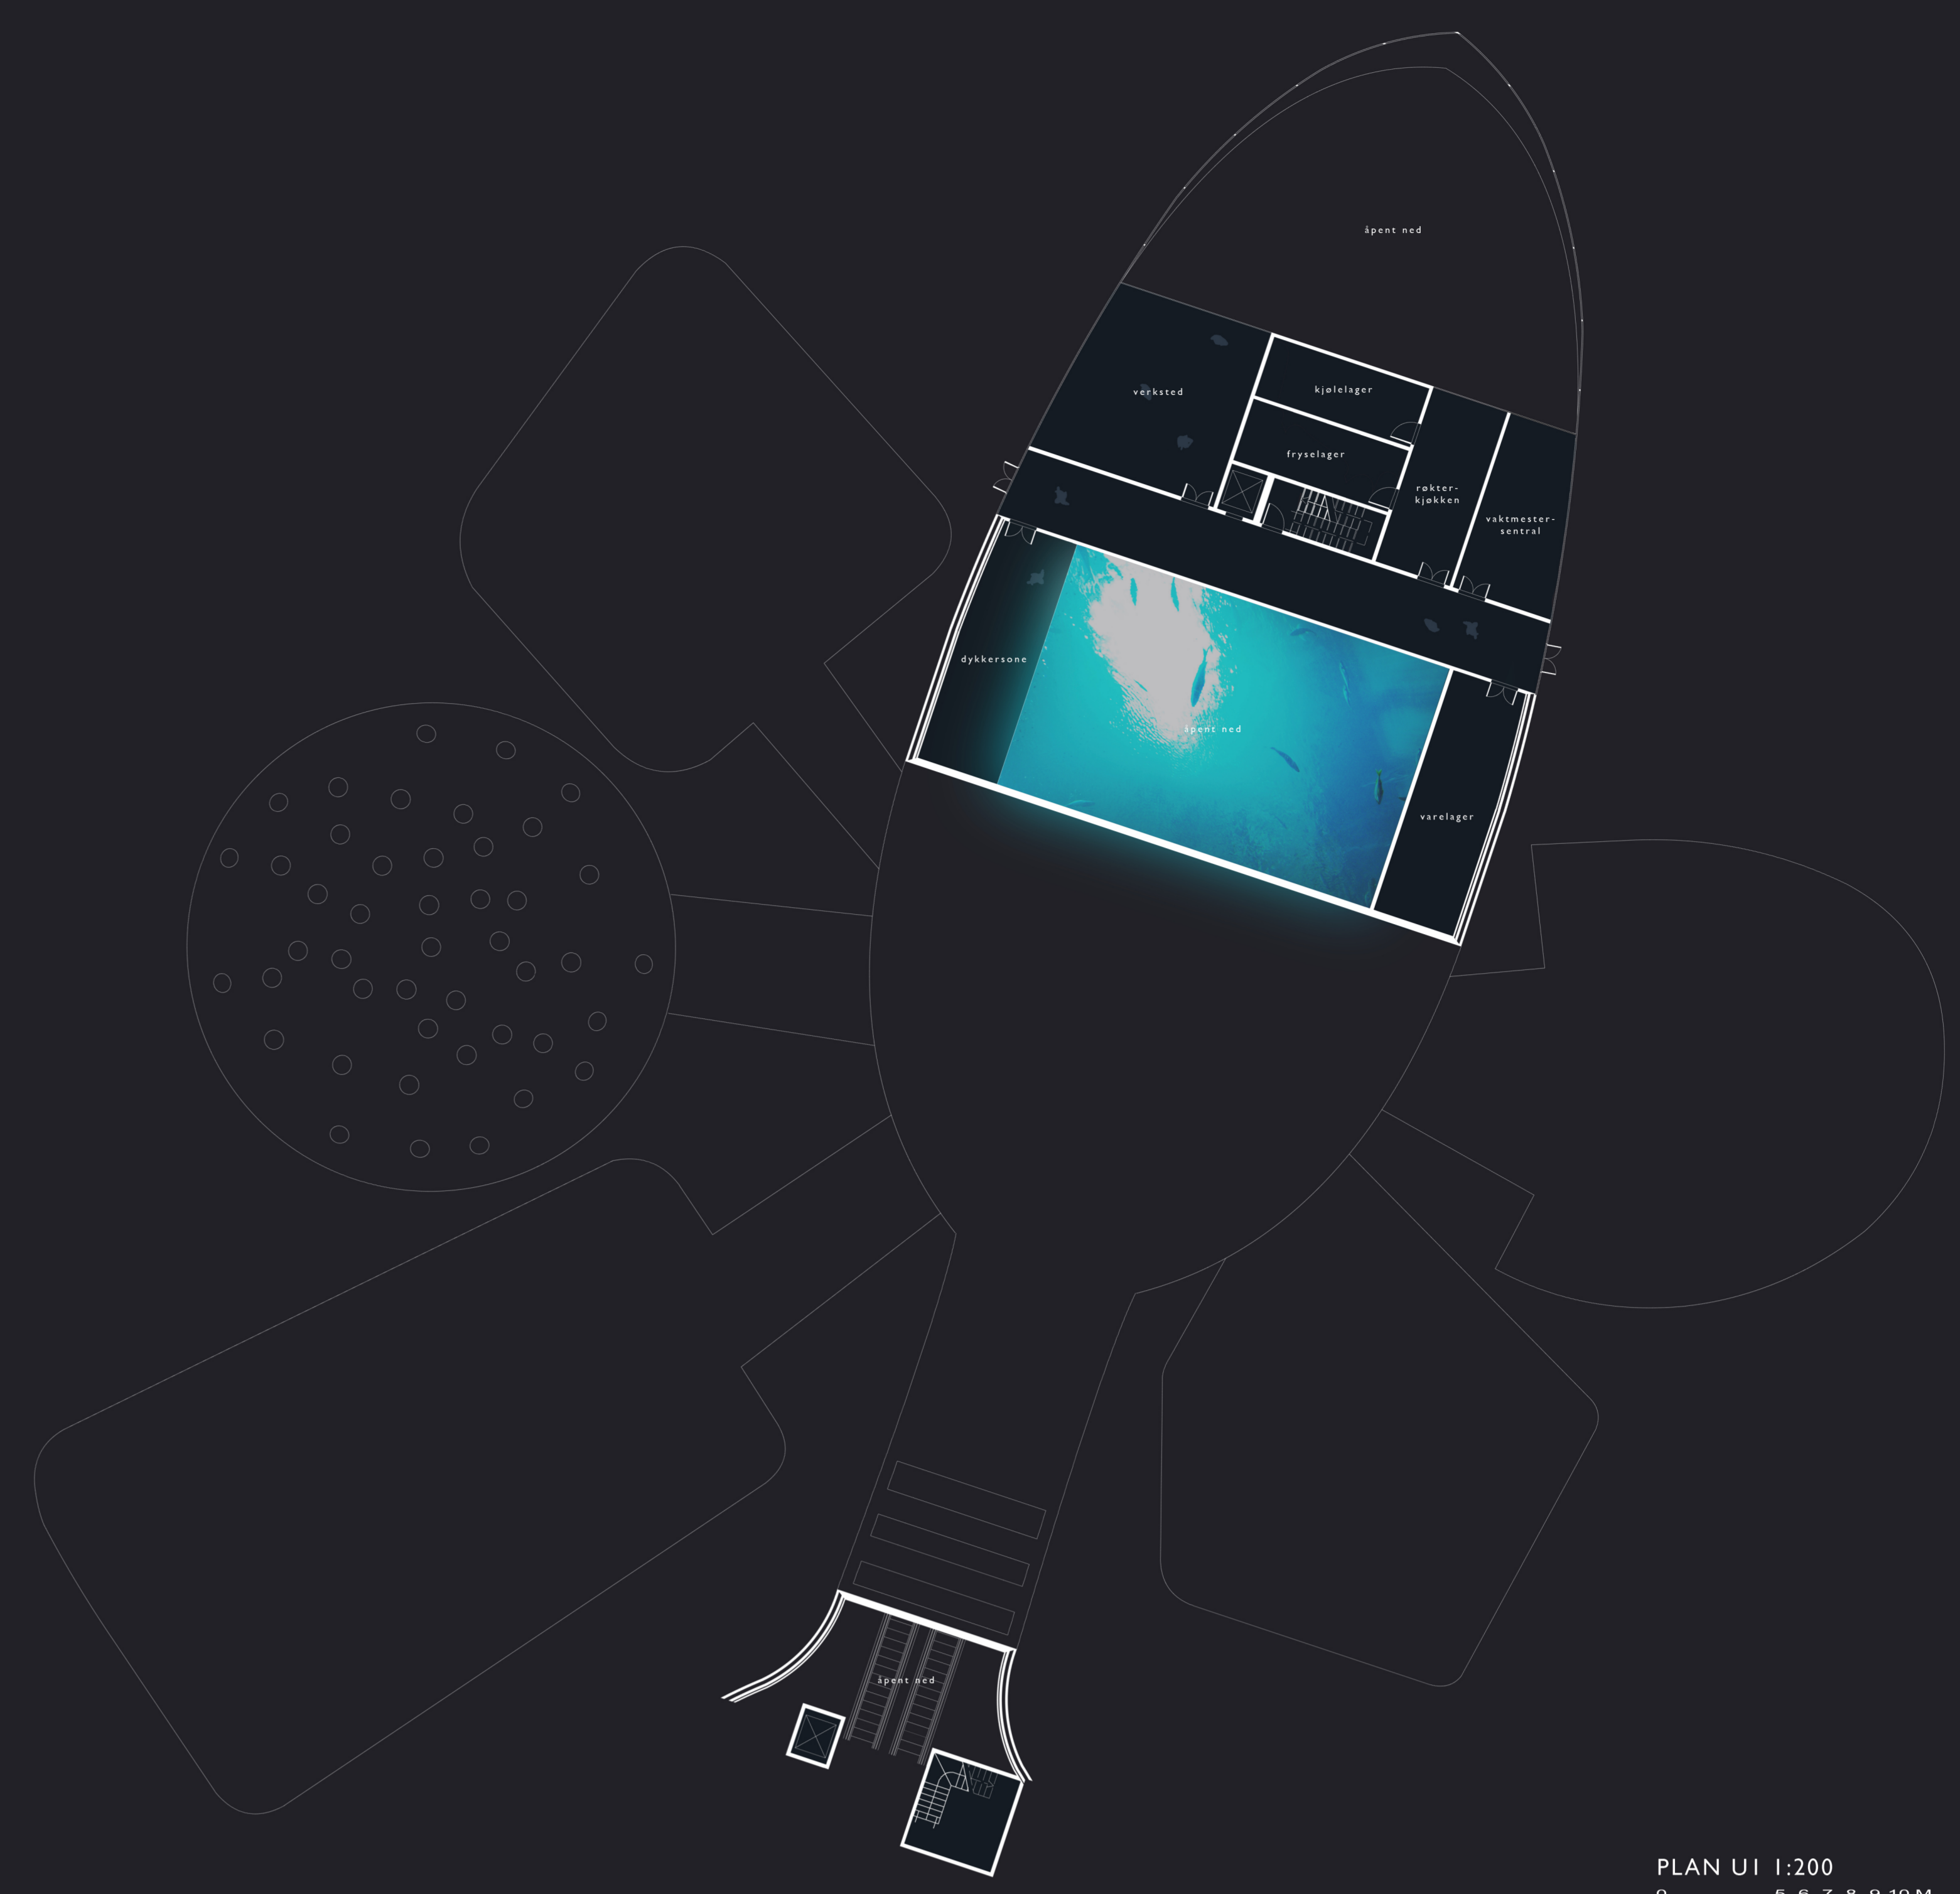


PLAN U1 1:200
0 5 6 7 8 9 10 M




PLAN U2 1:200
0 5 6 7 8 9 10 M

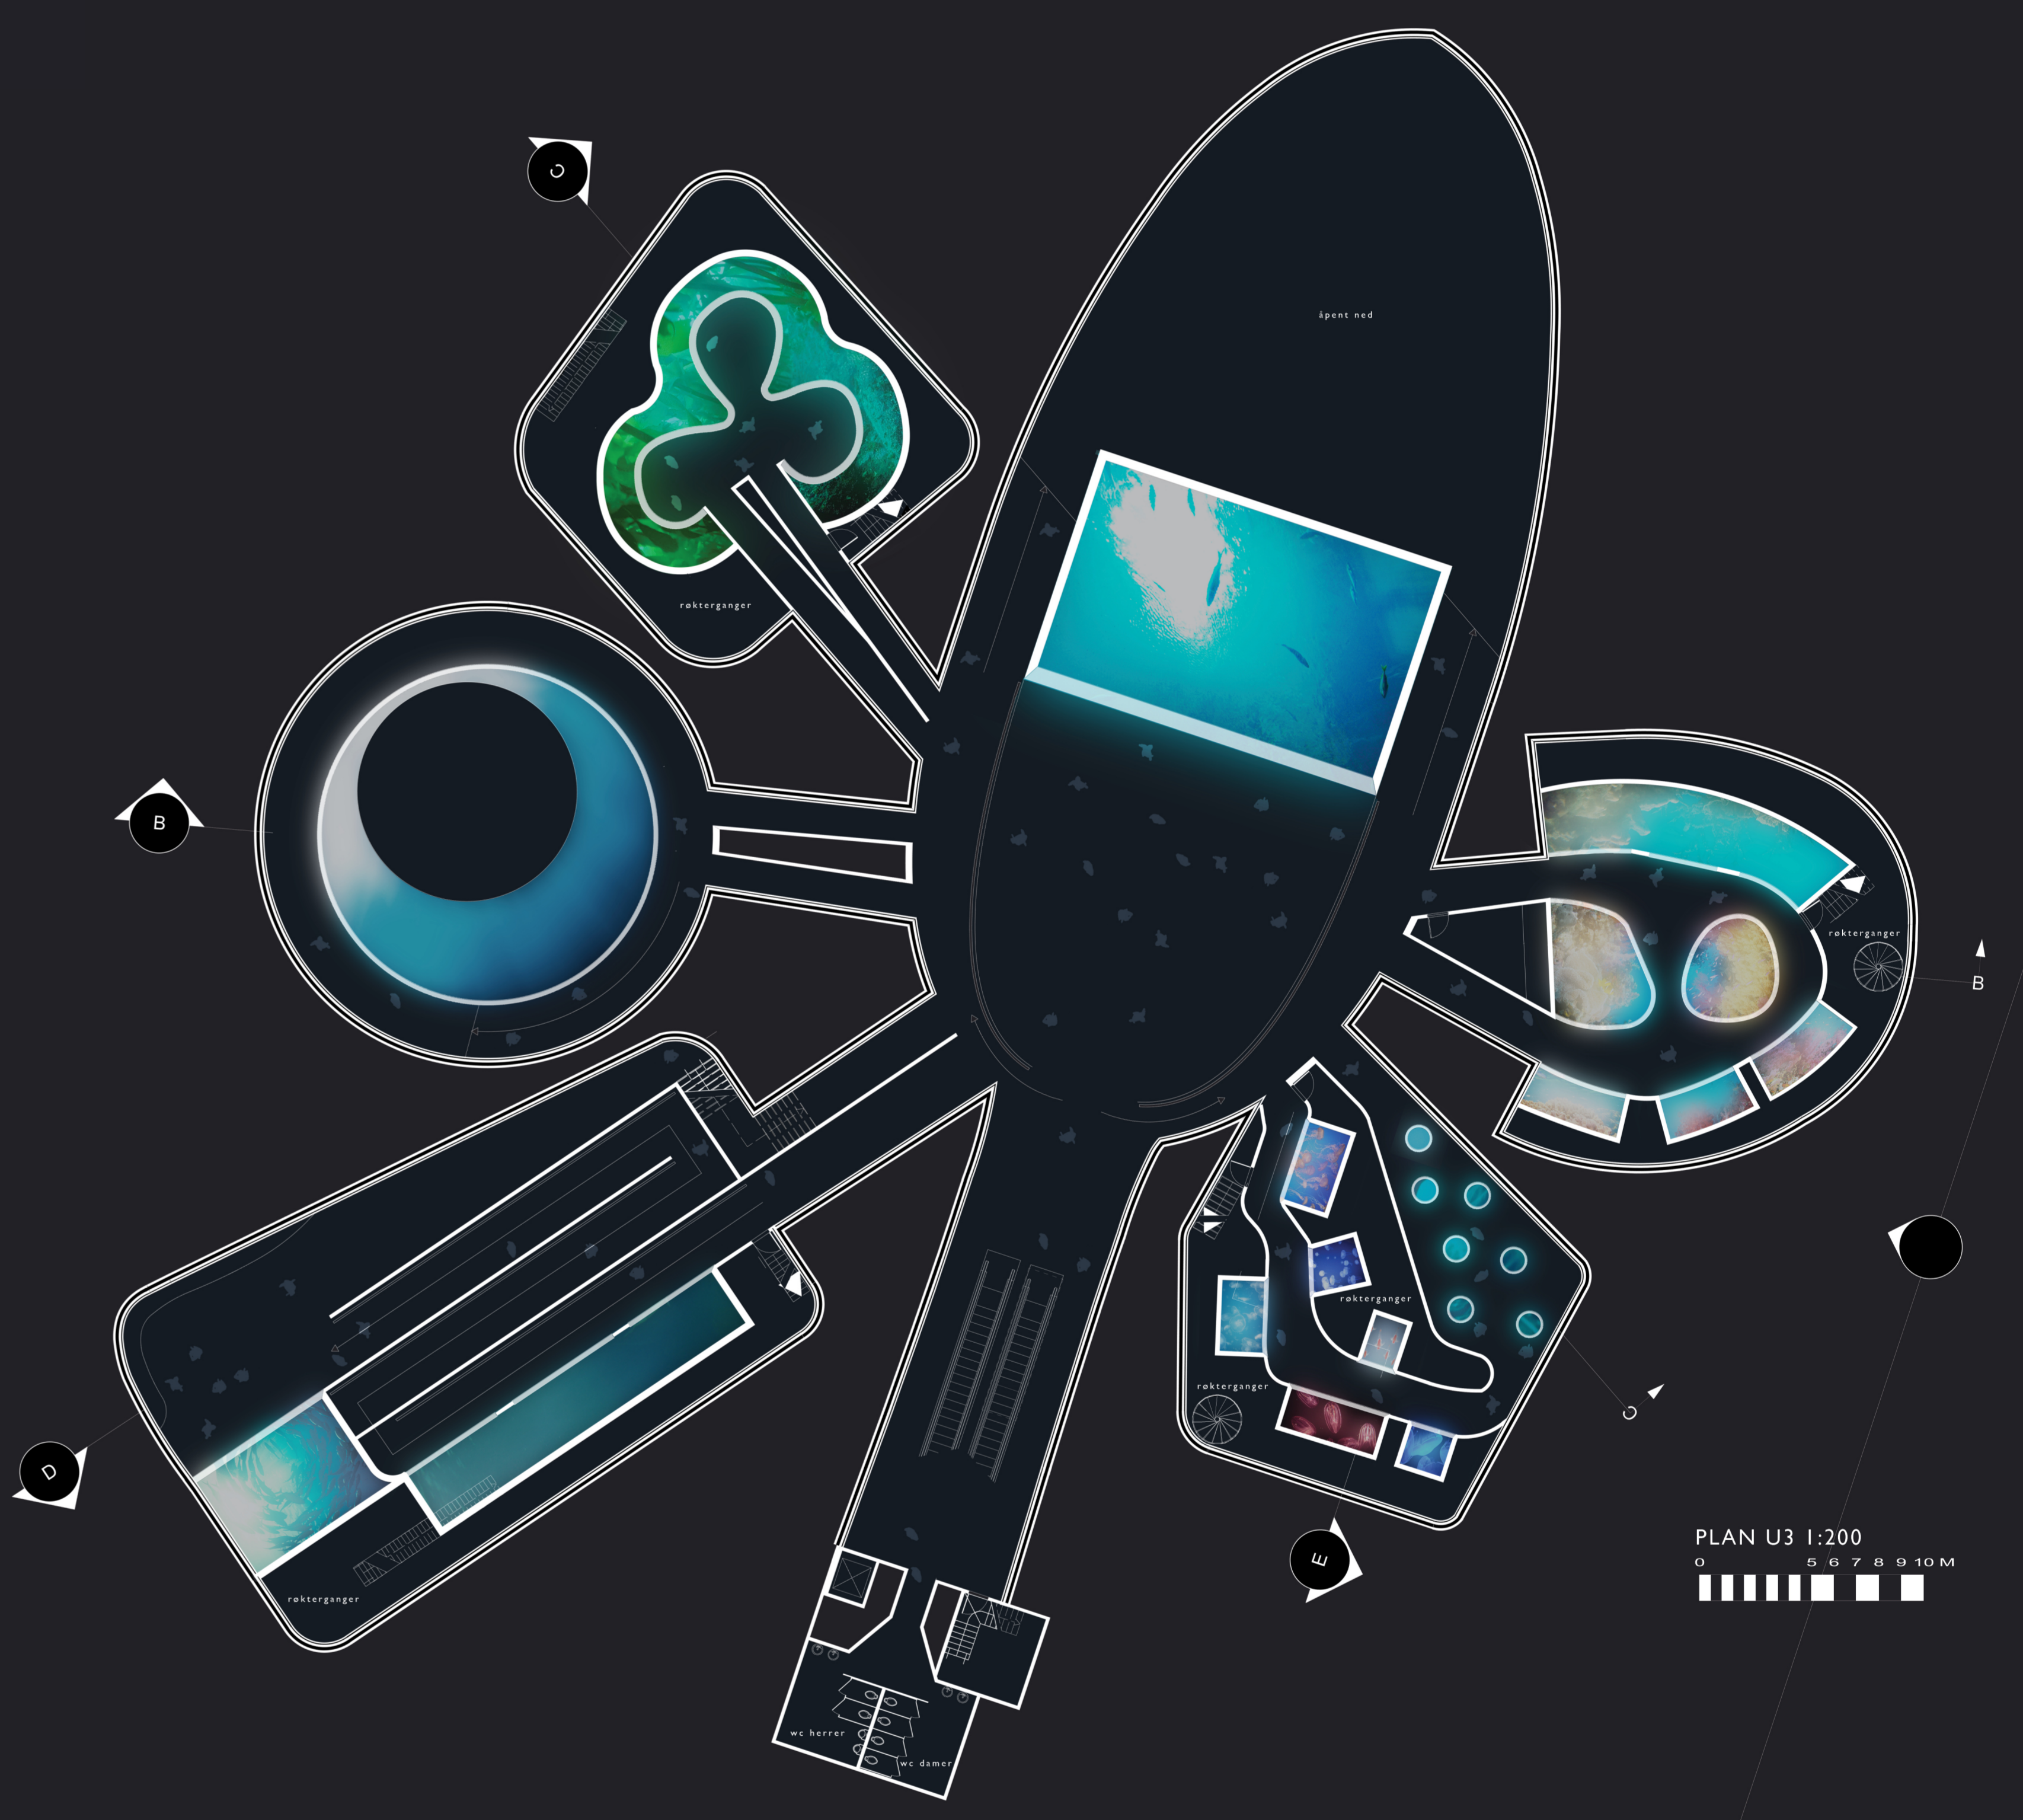

PLAN U3 1:200
0 5 6 7 8 9 10 M

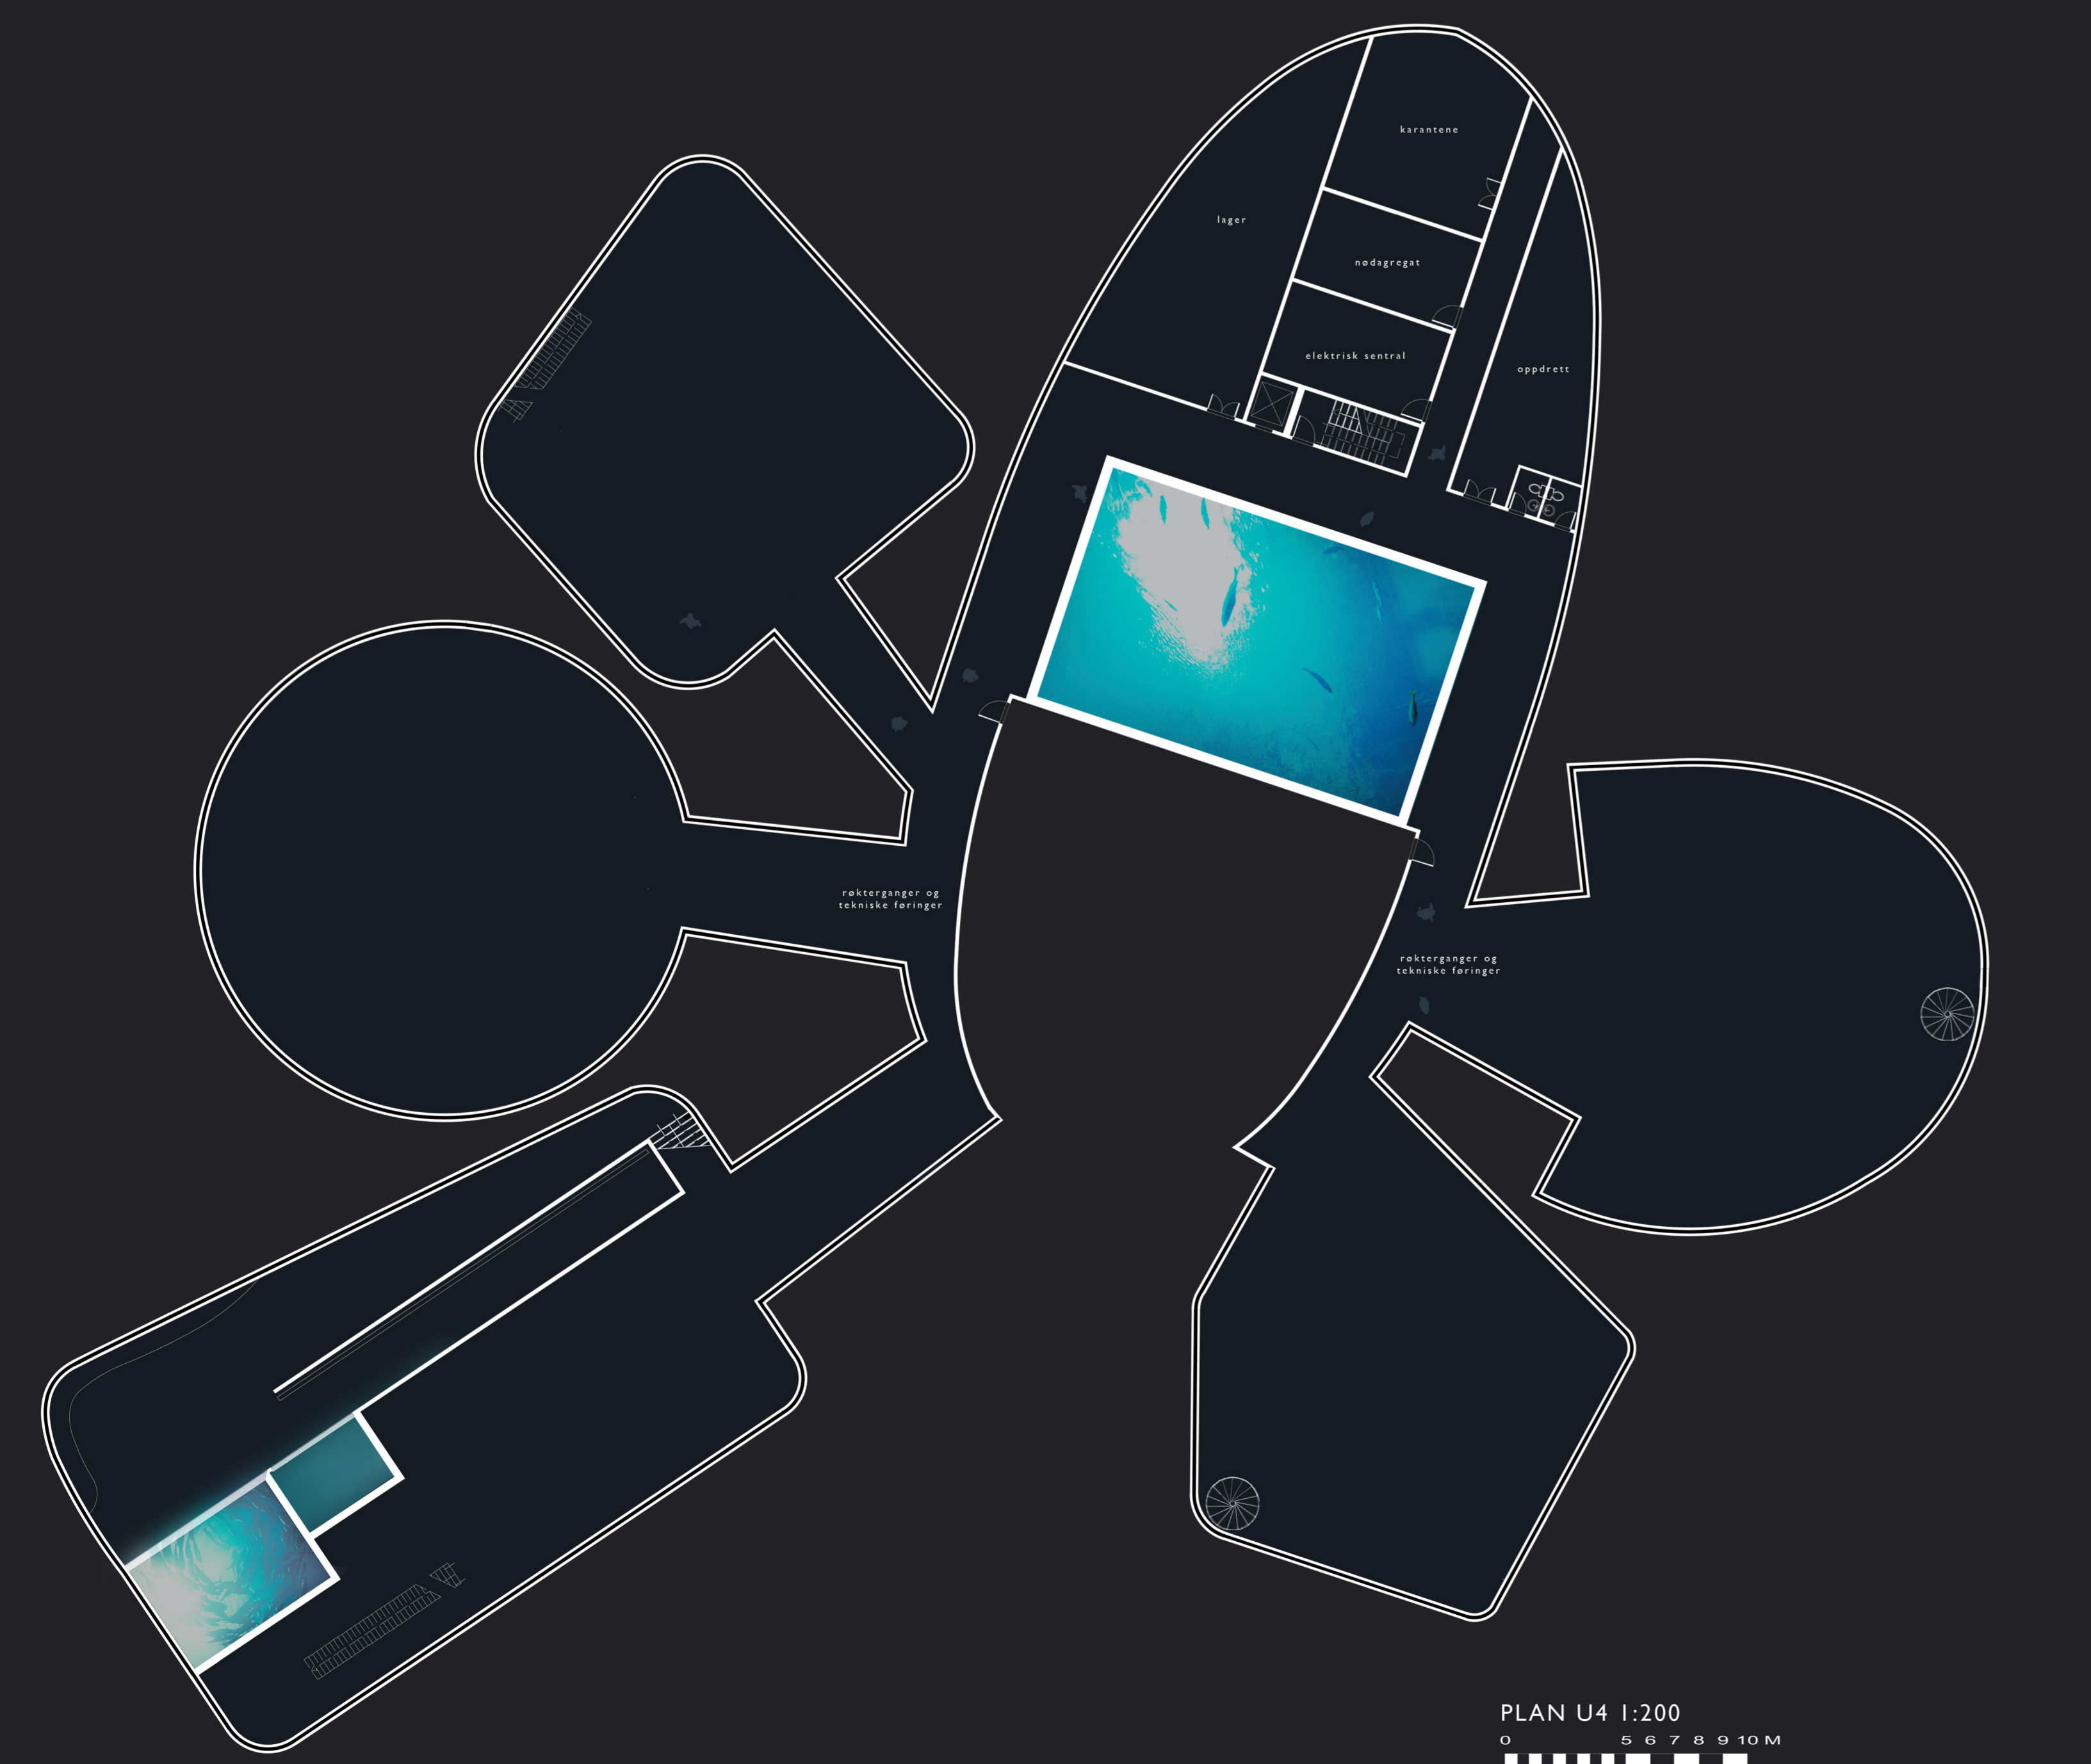

PLAN U4 1:200
0 5 6 7 8 9 10 M

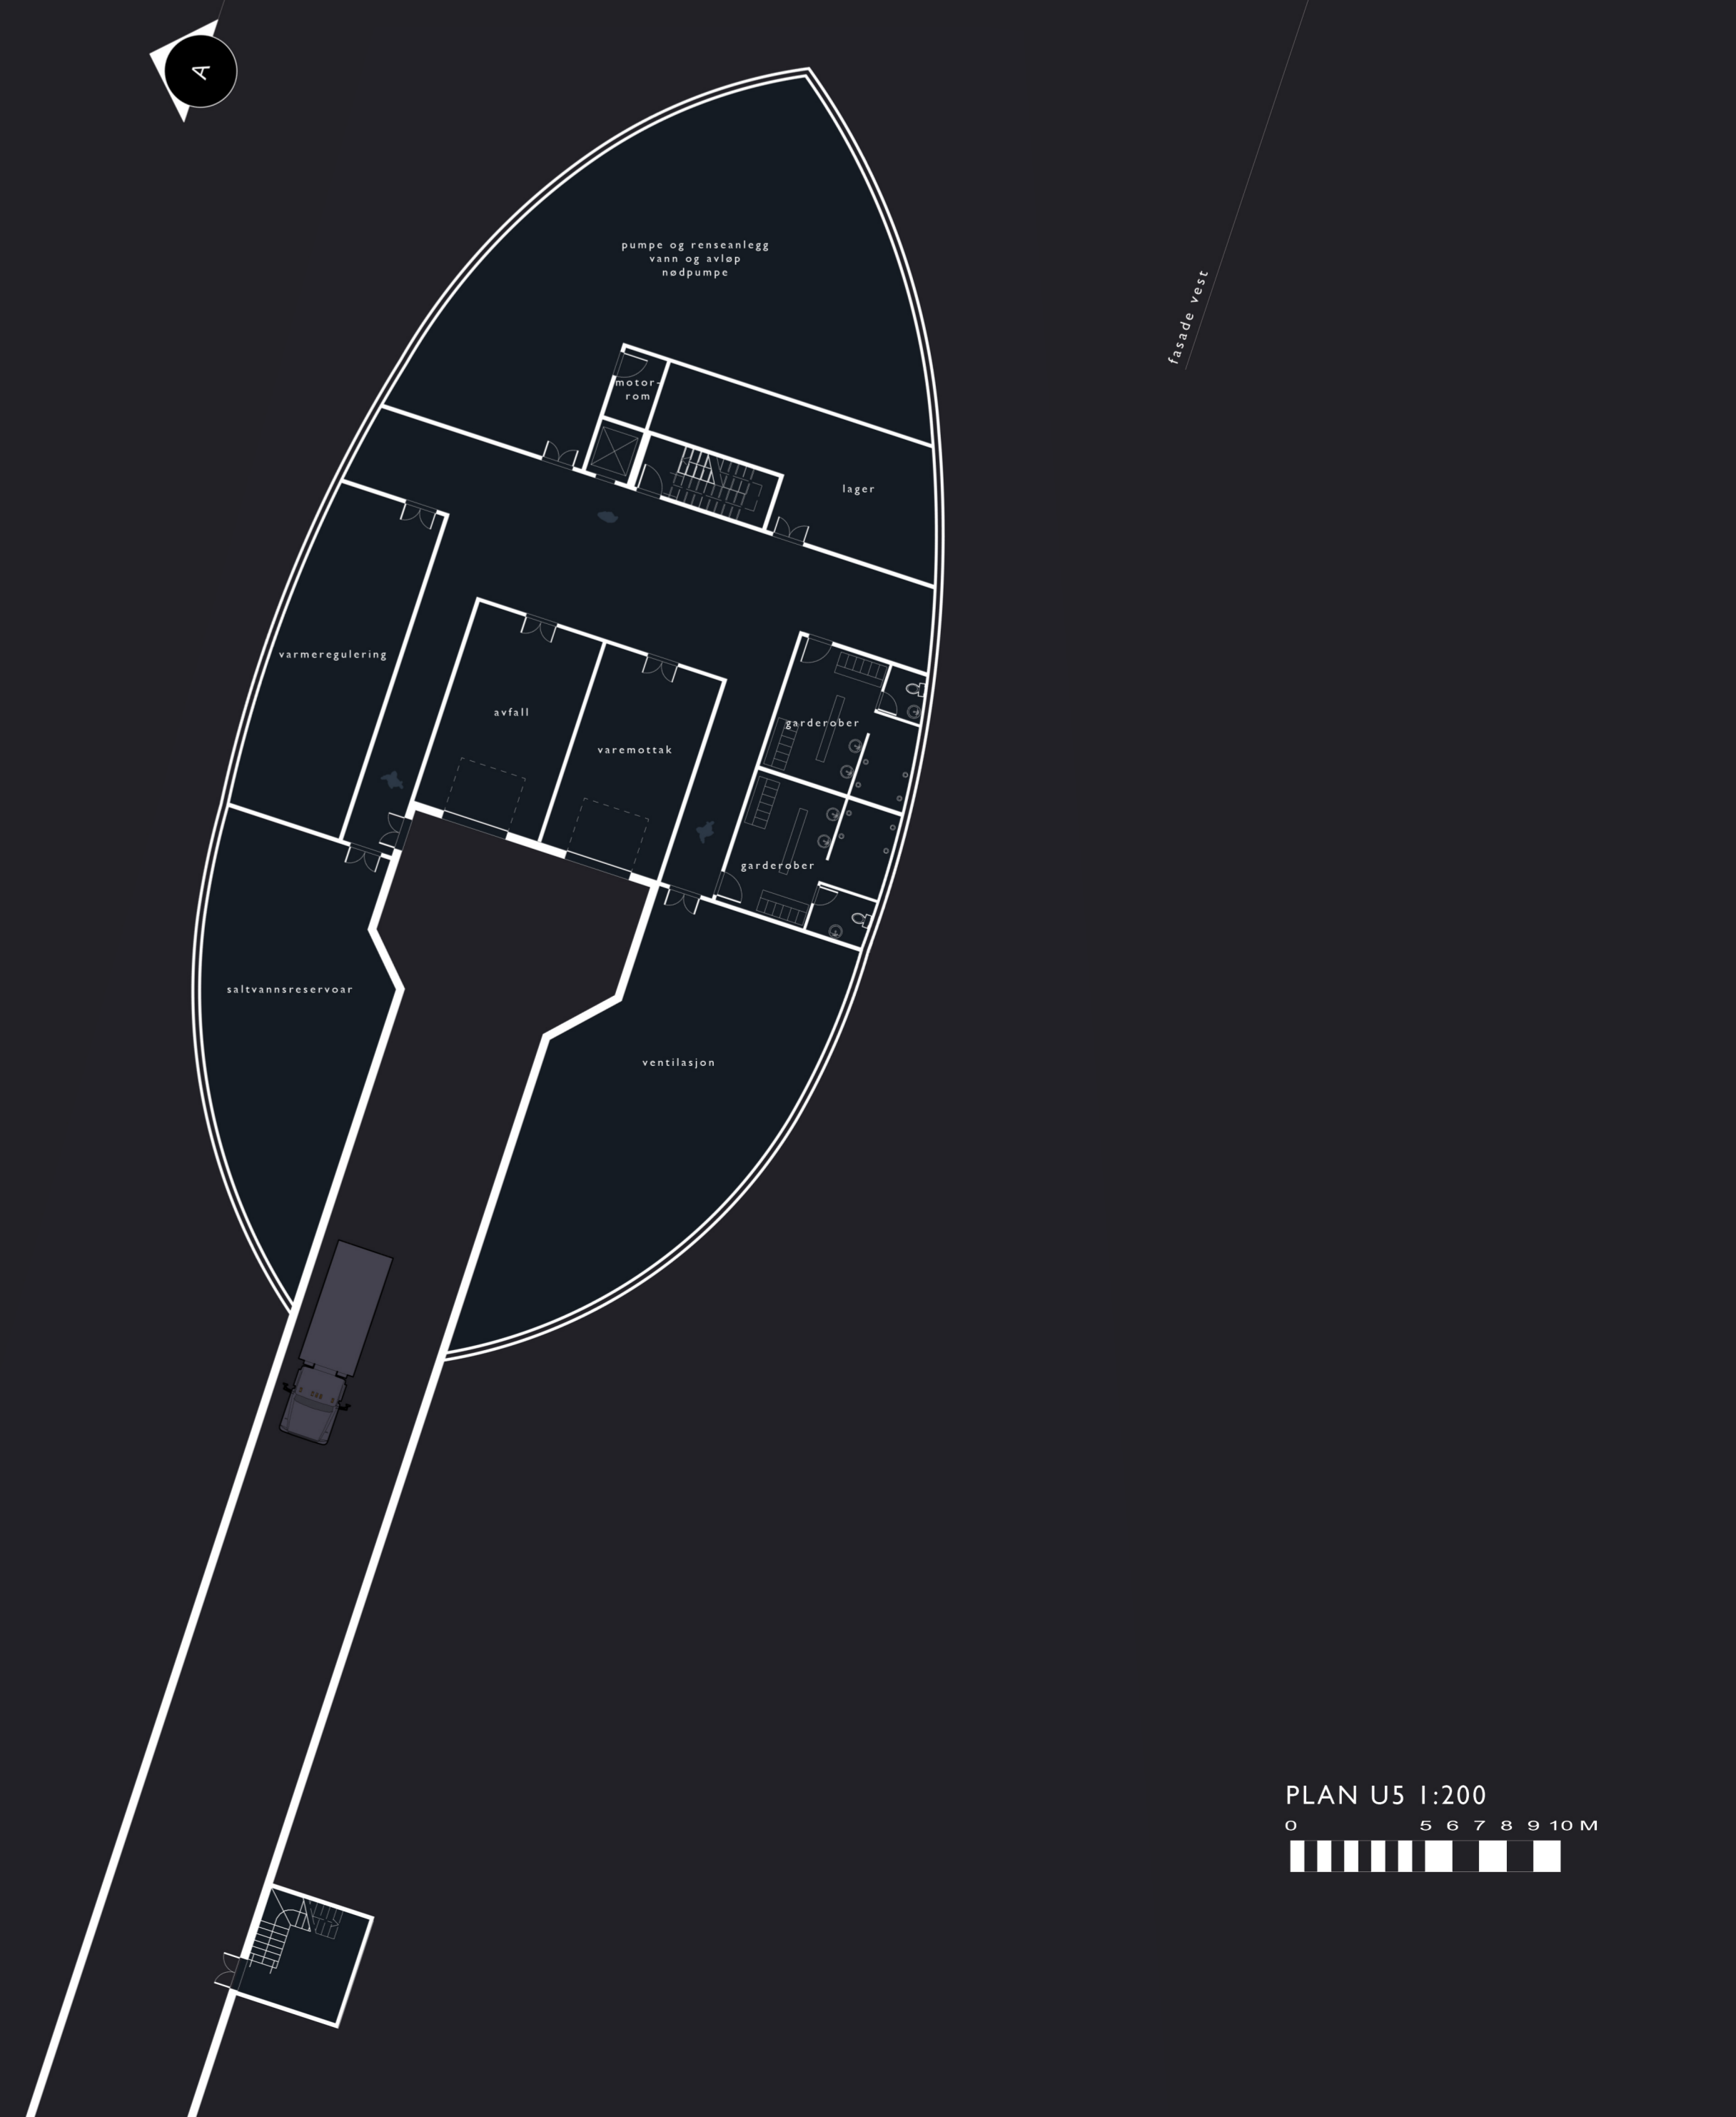

PLAN U5 1:200
0 5 6 7 8 9 10 M