




Tverrsnitt 1:100

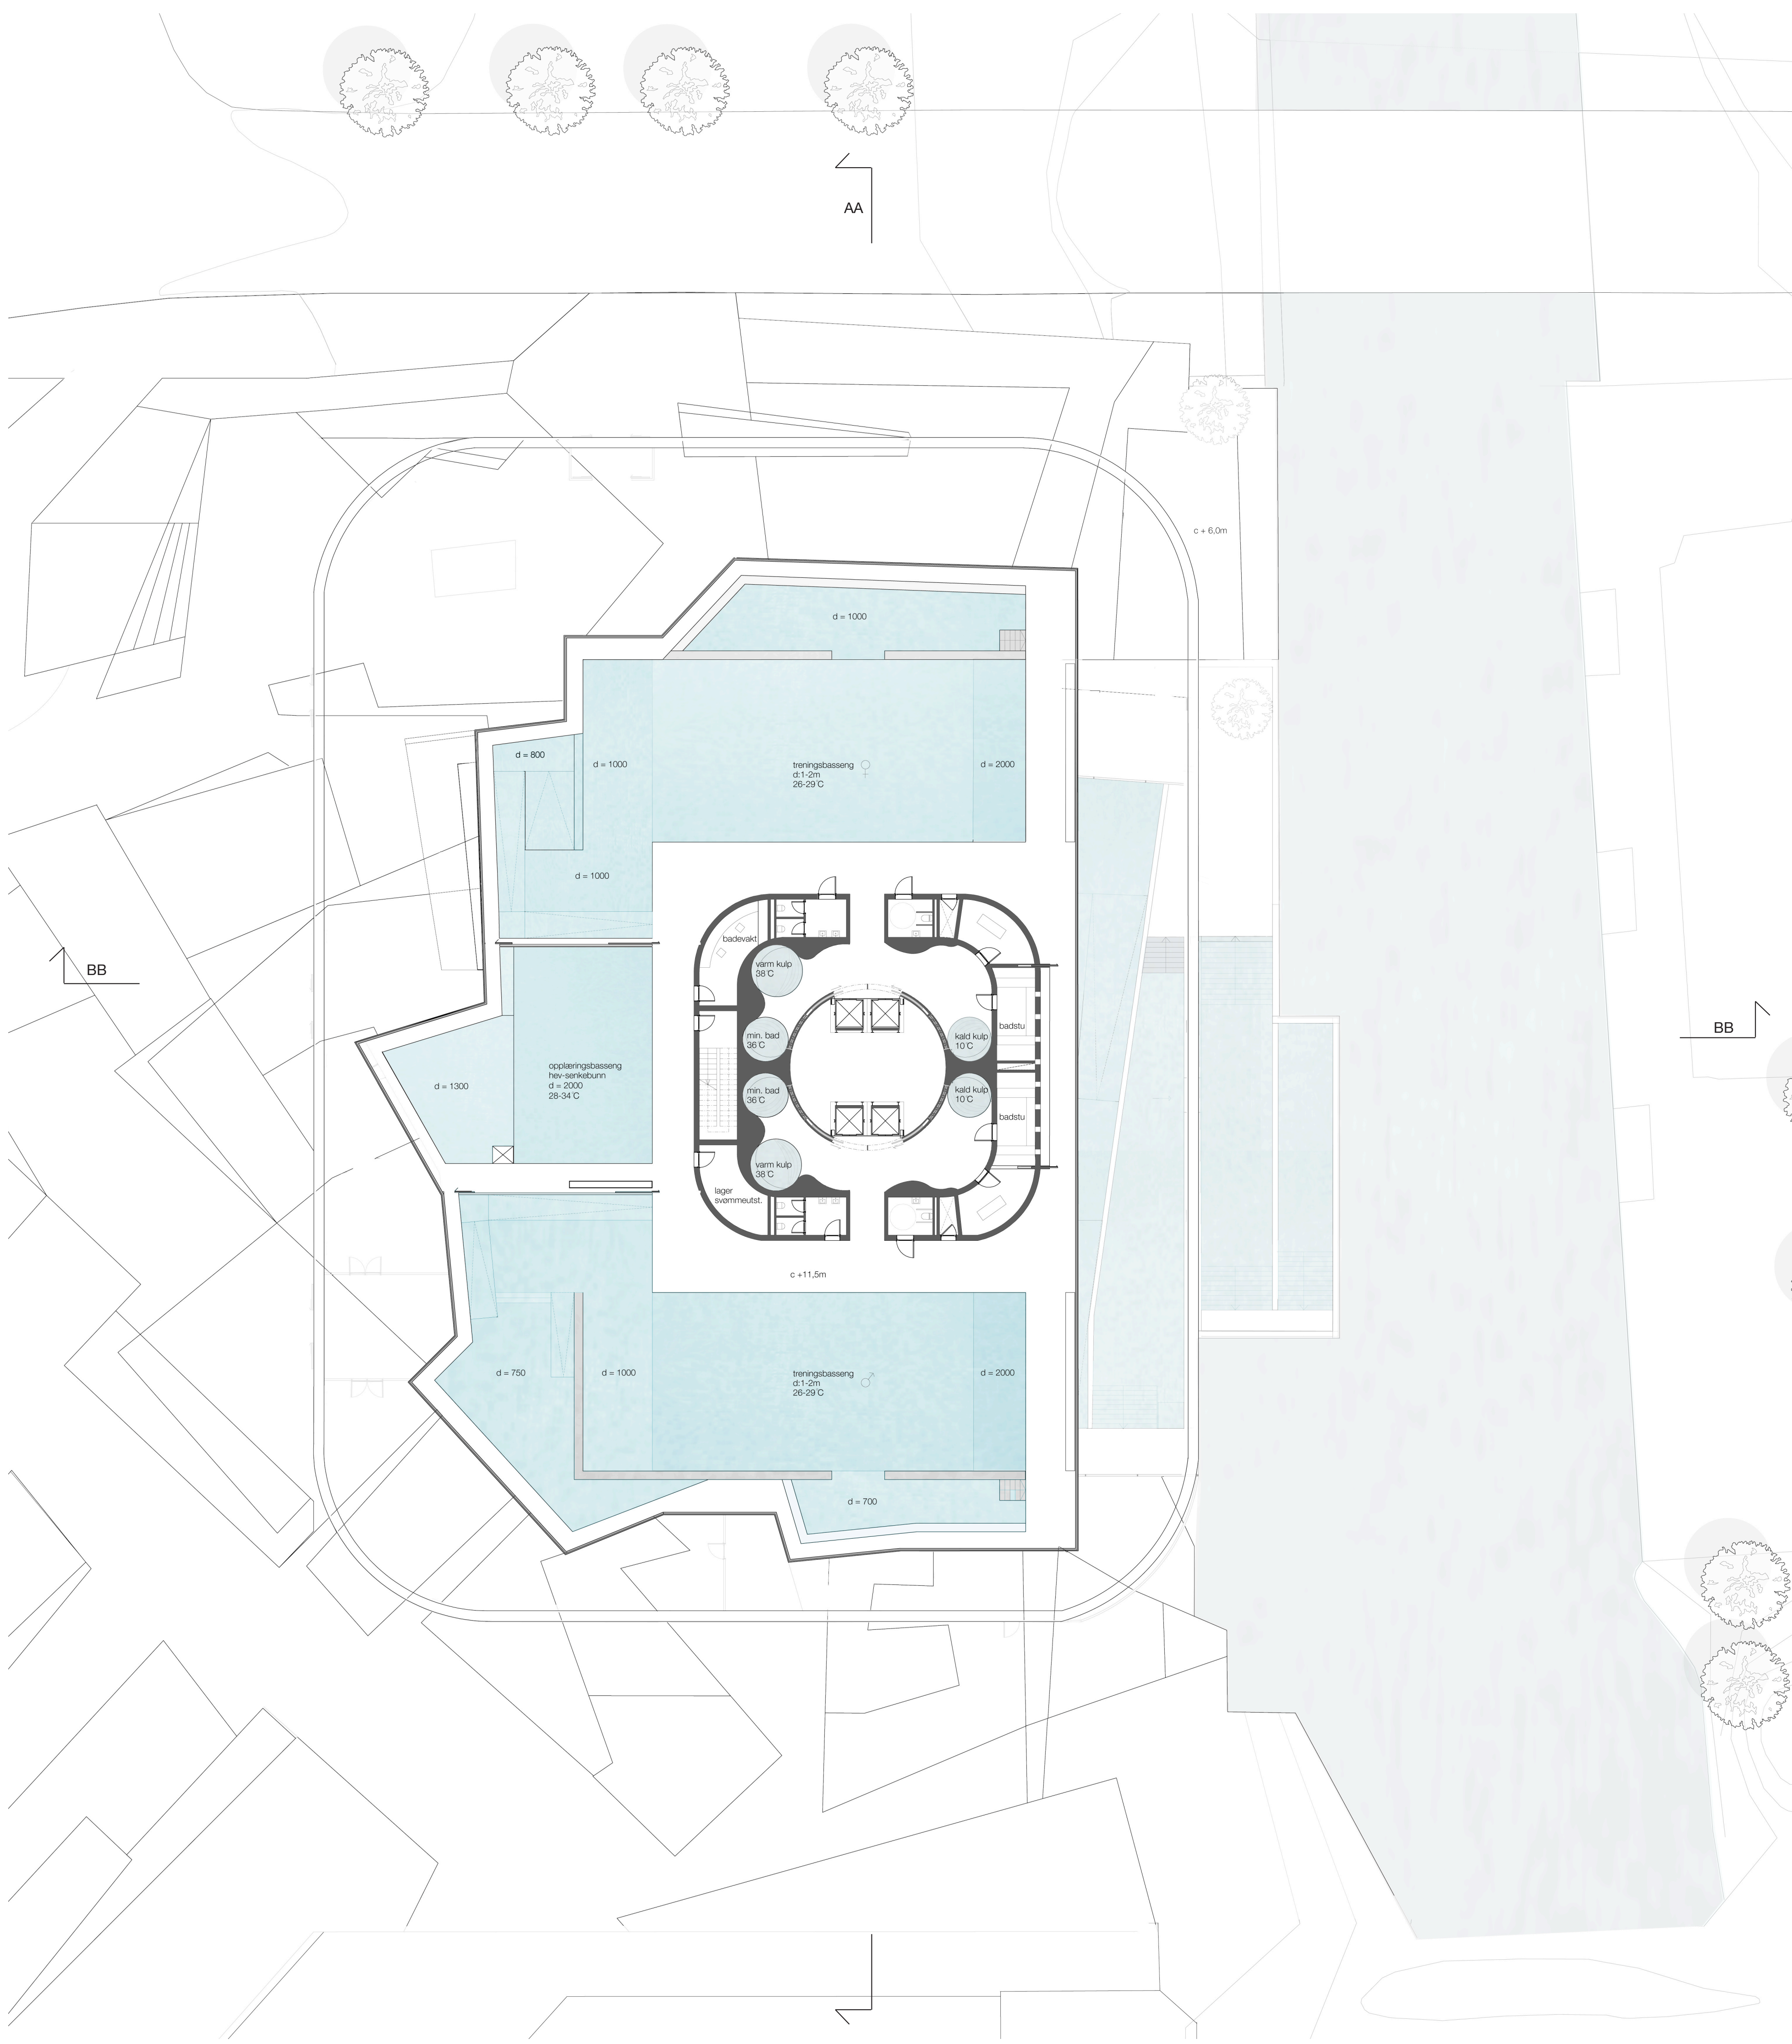

plan 2 1:200

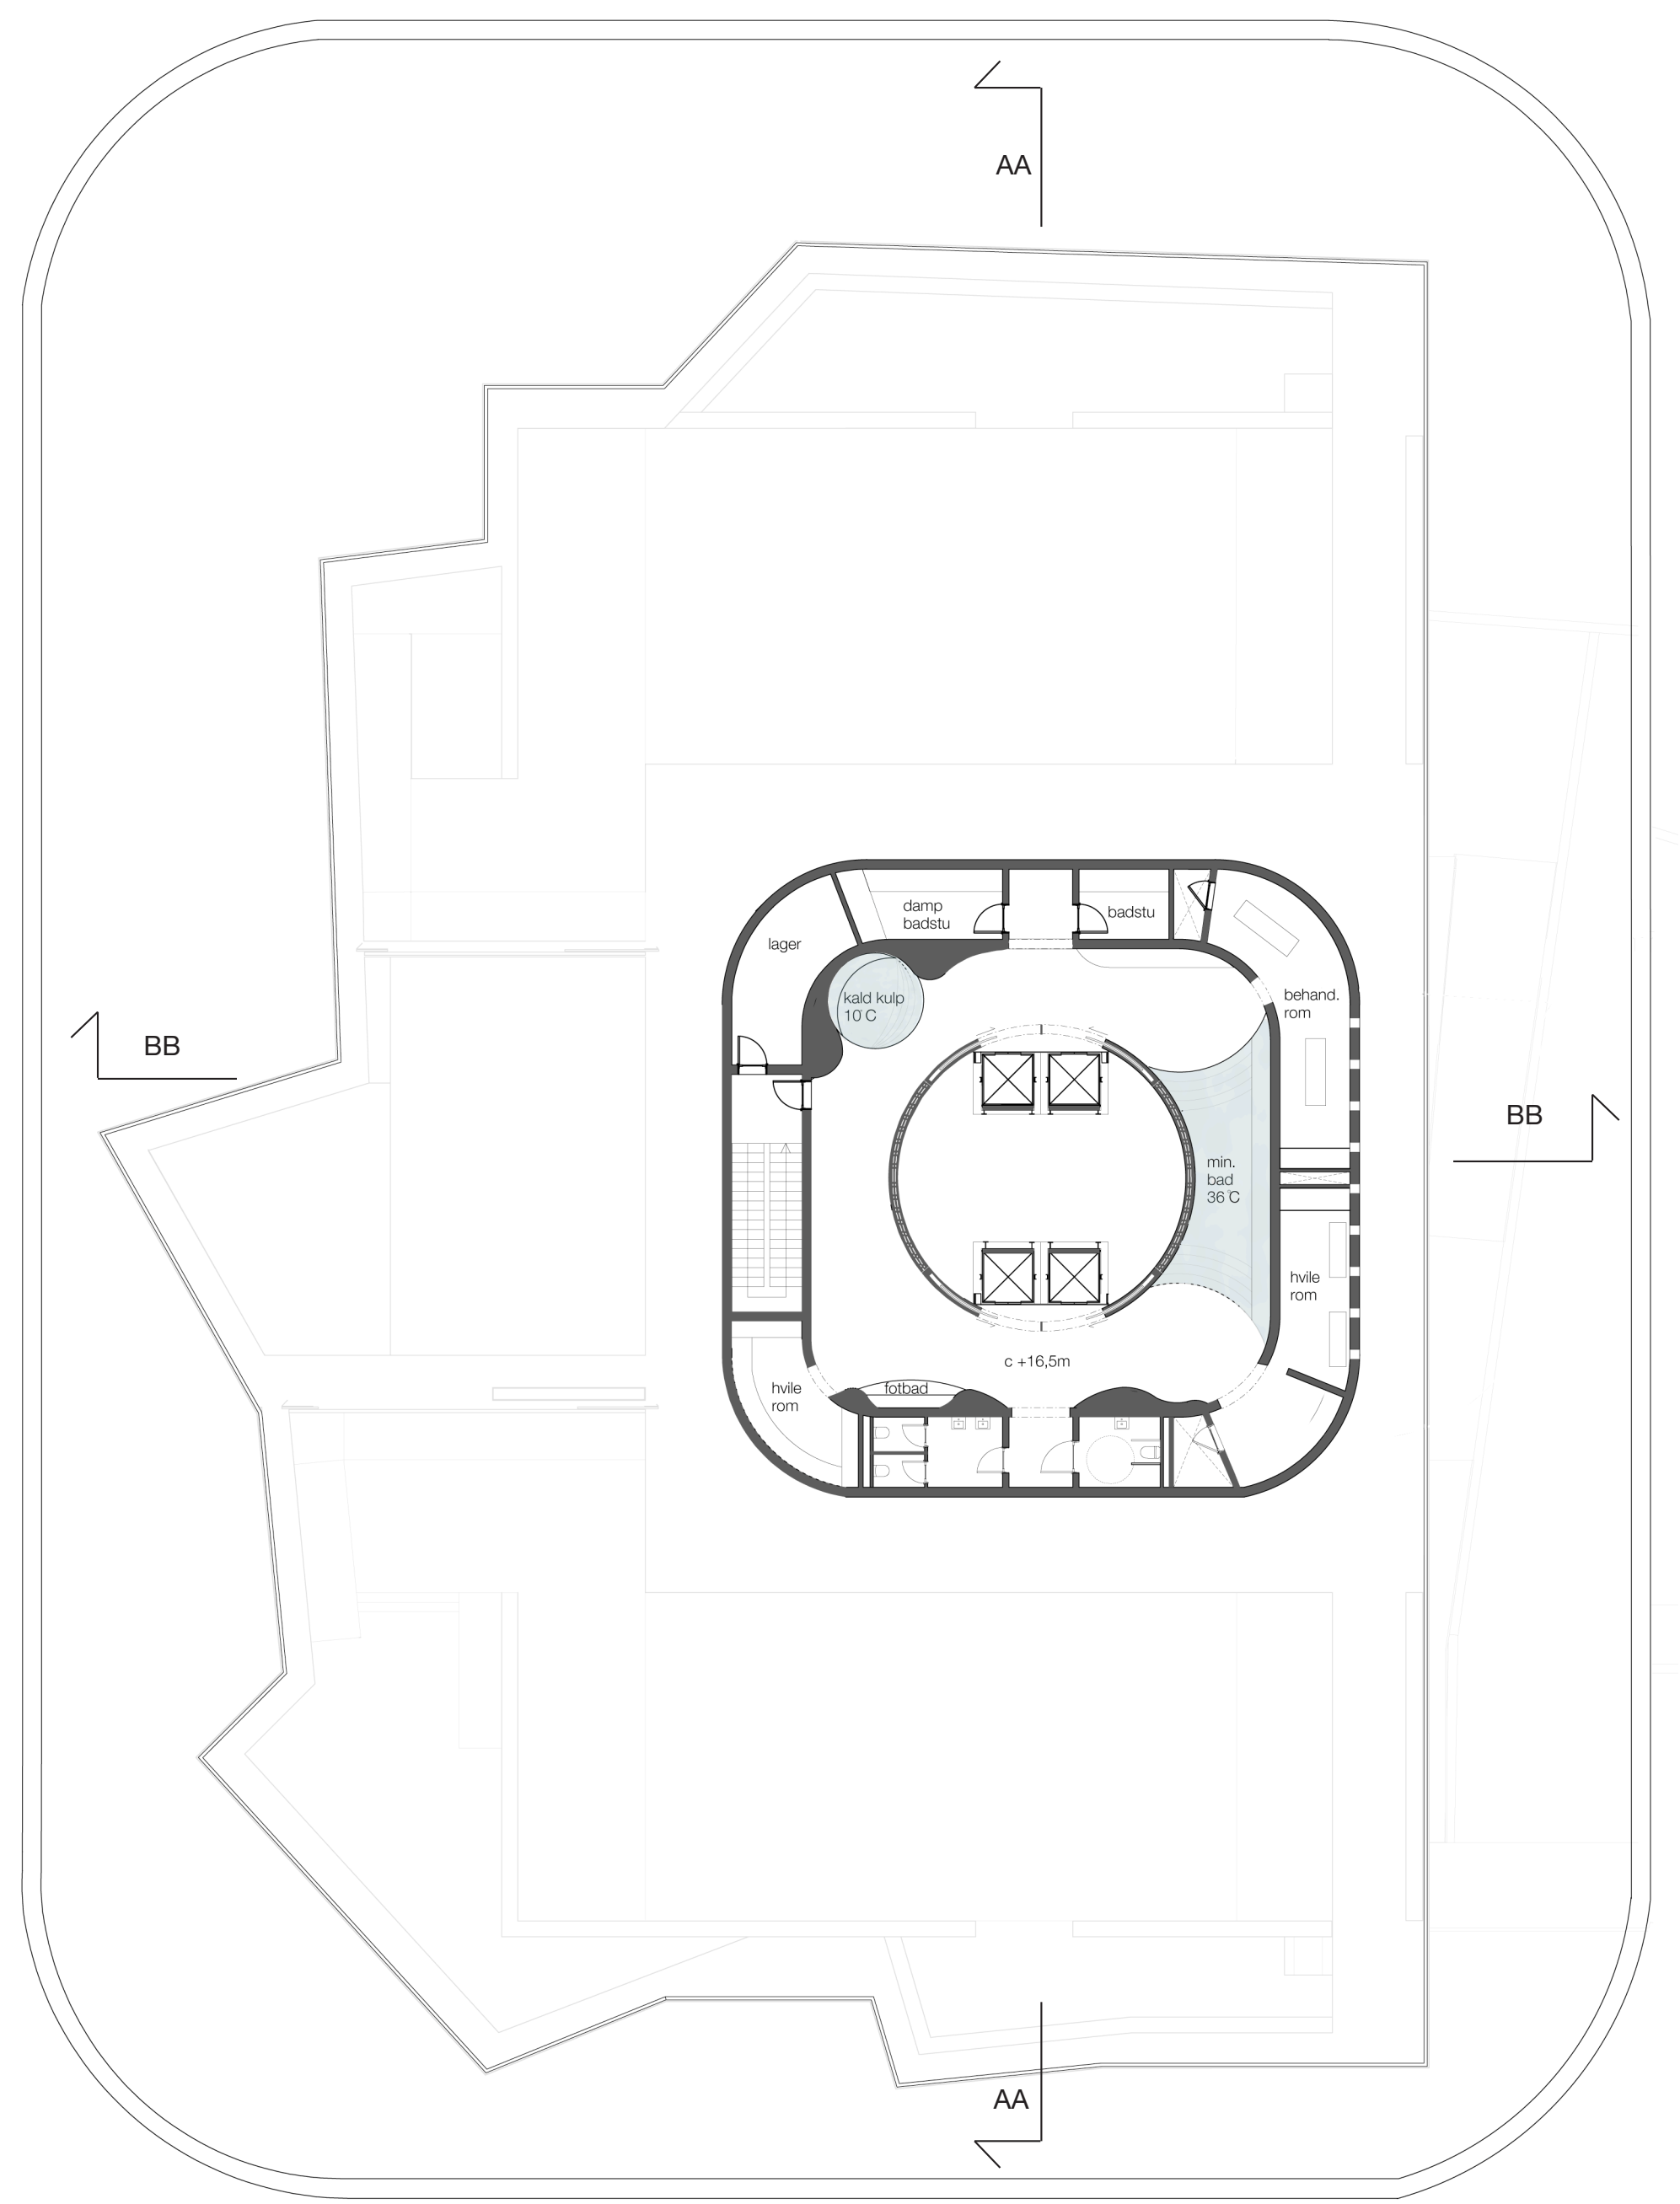

plan 3 1:200

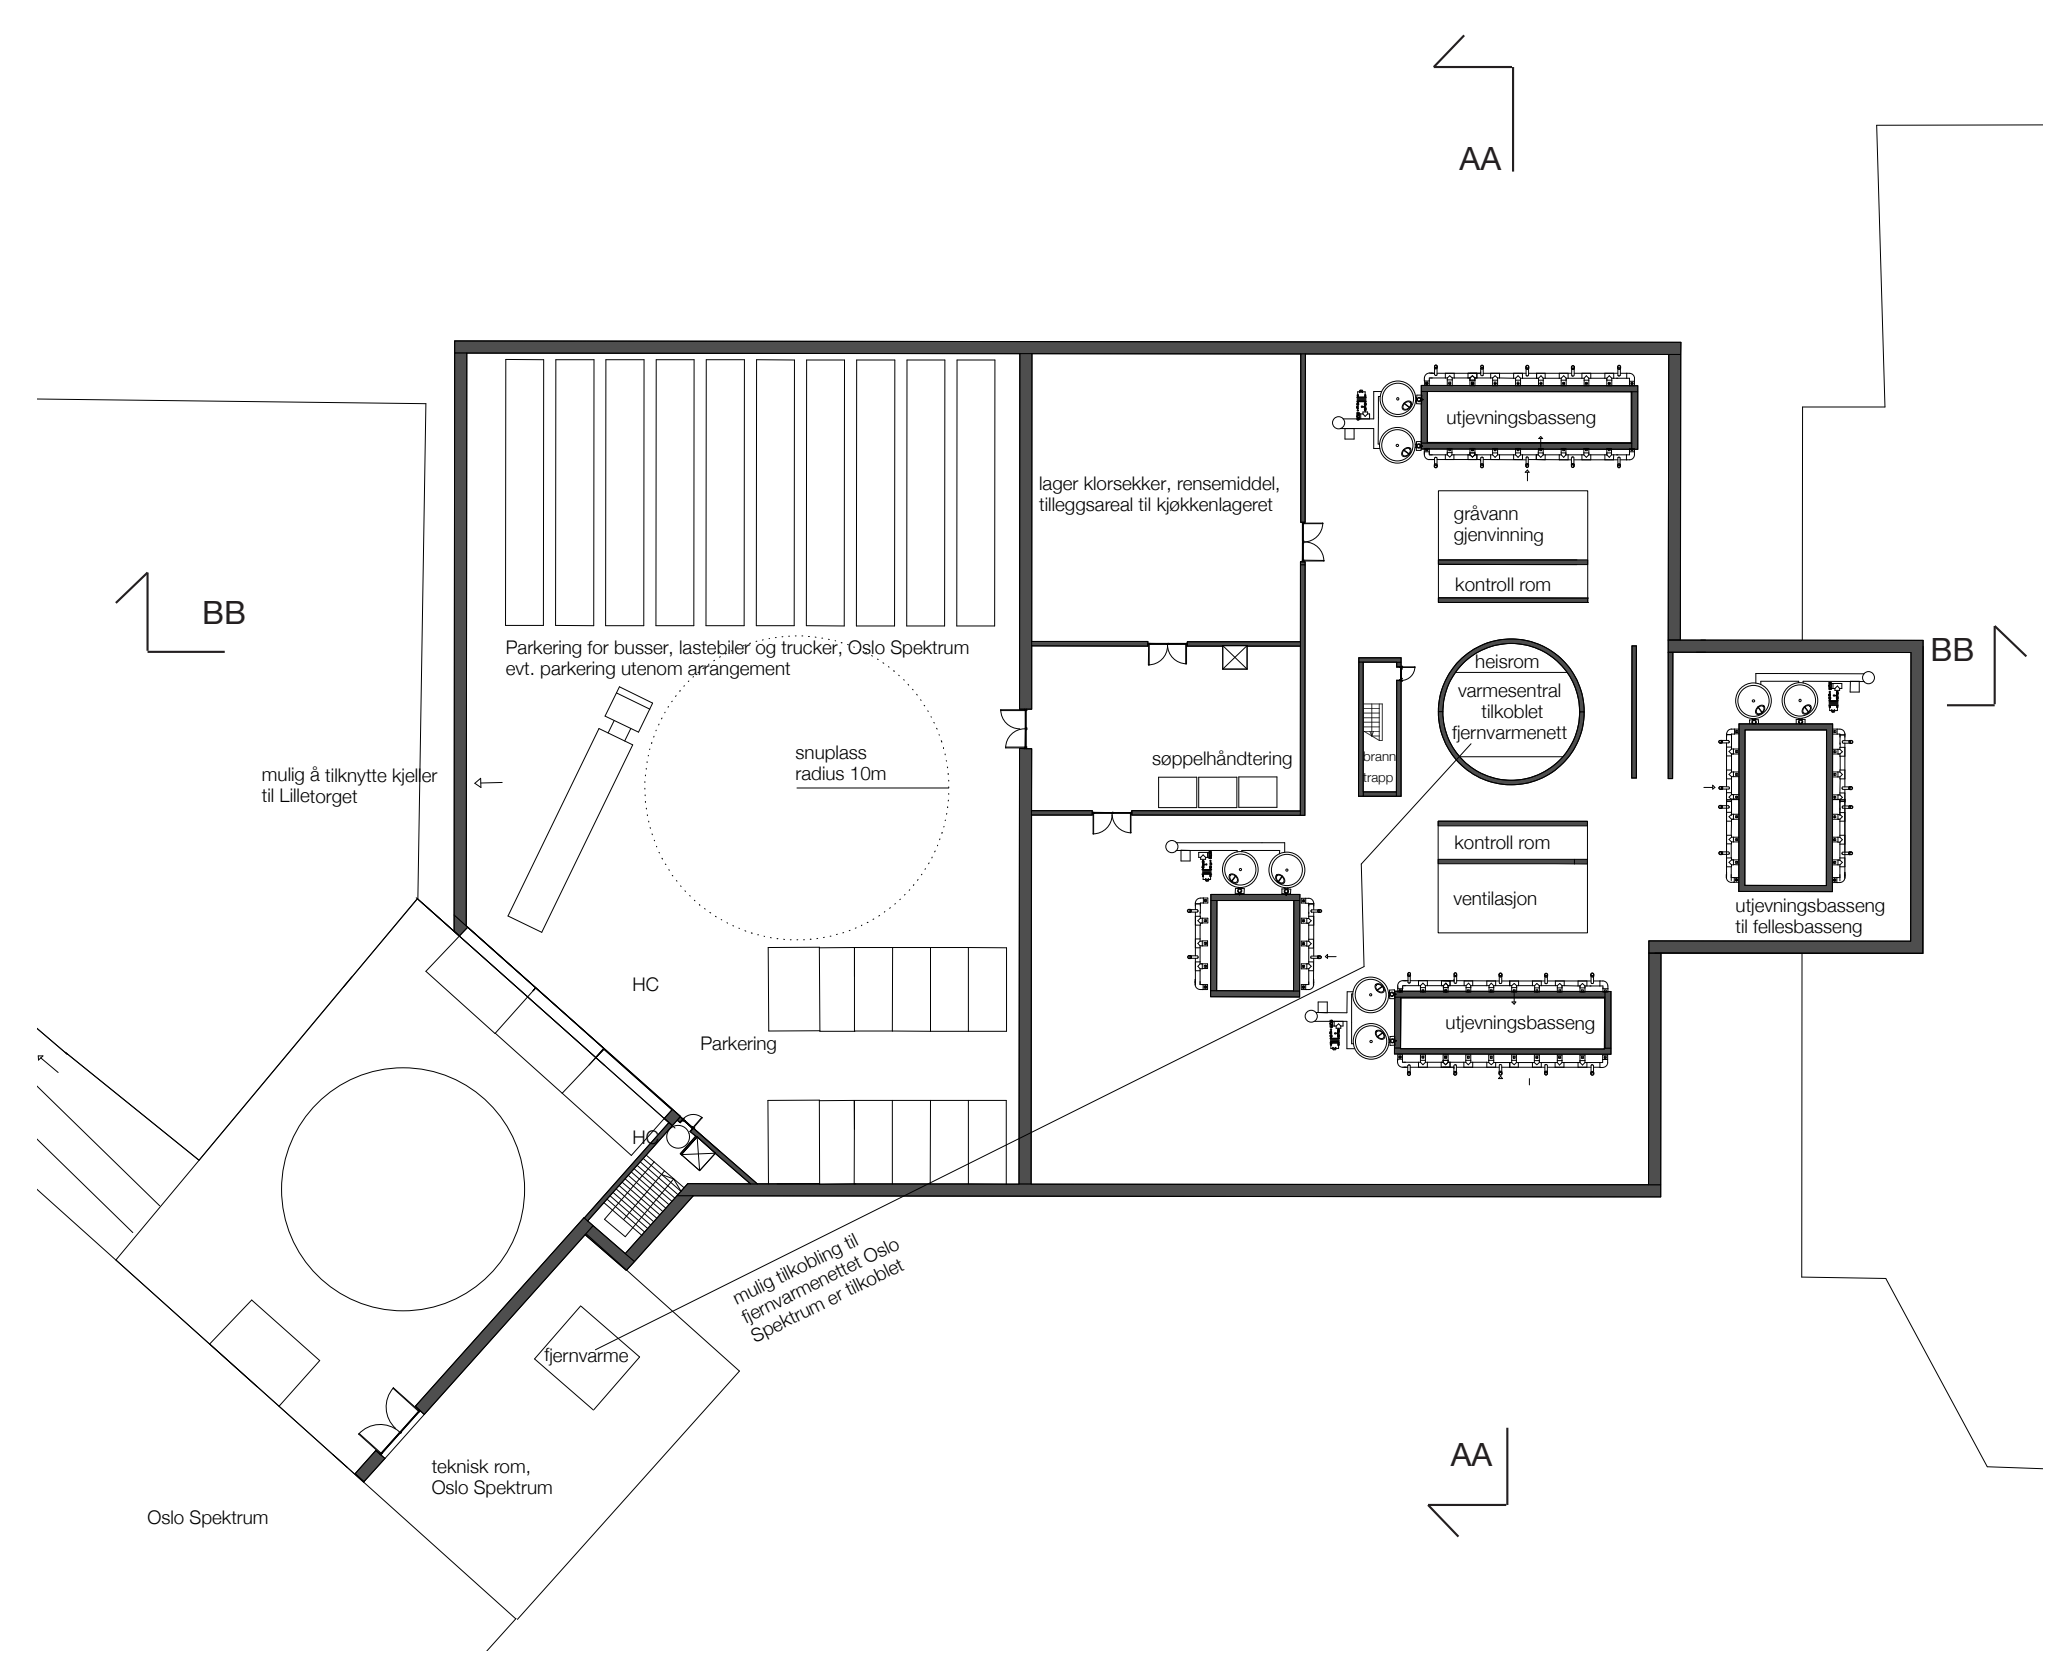

plan U1 1:500



Längsnitt 1:200