




SNITT A - A  
M 1:100

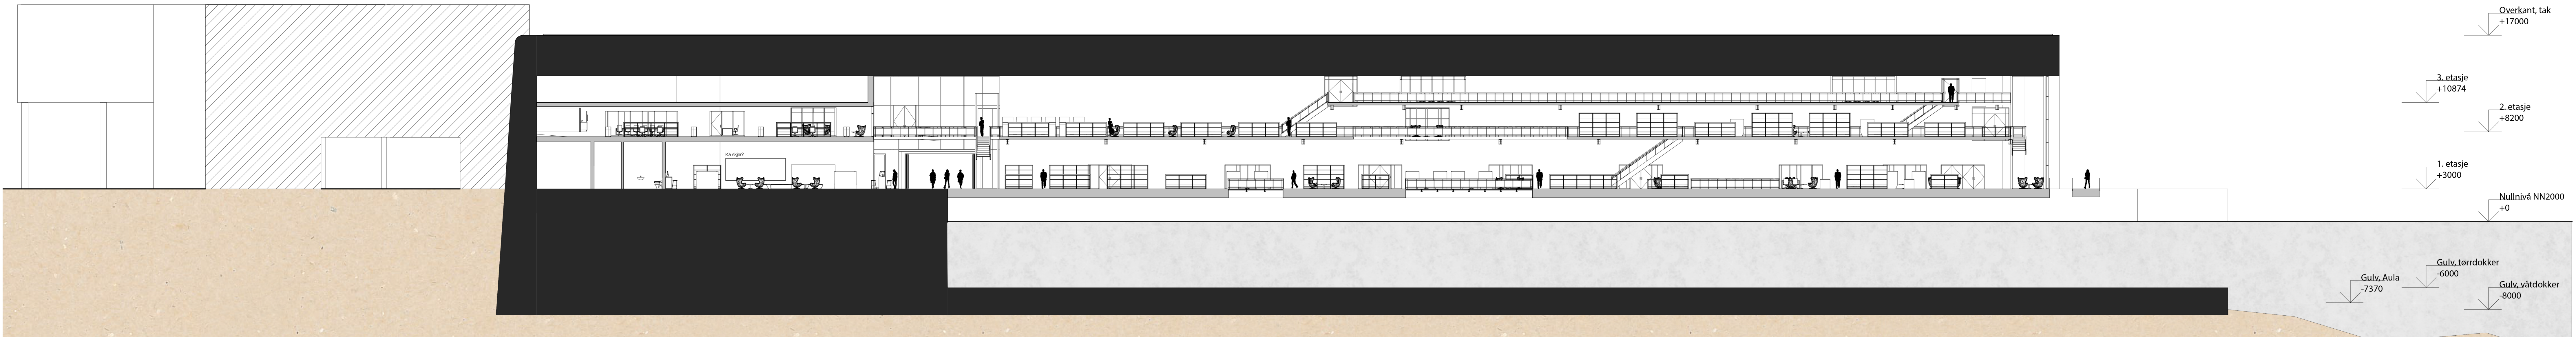





SNITT B - B  
M 1:100

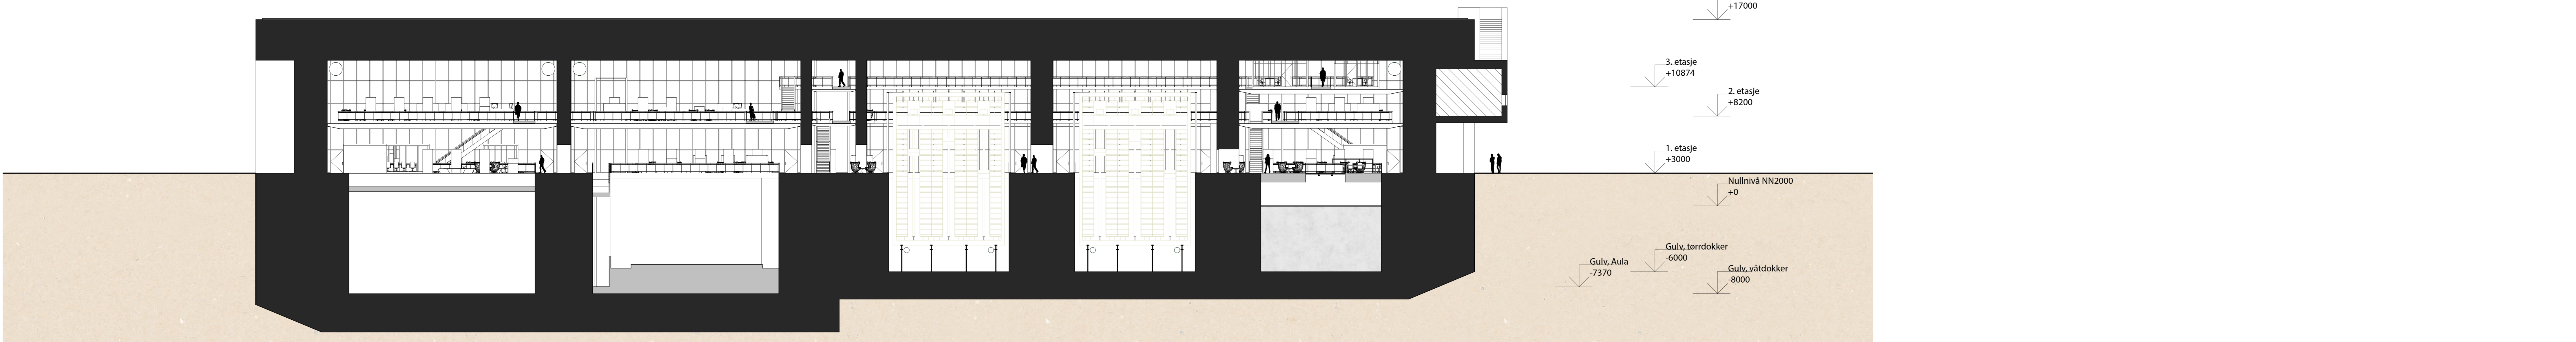






SNITT C - C  
M 1:100

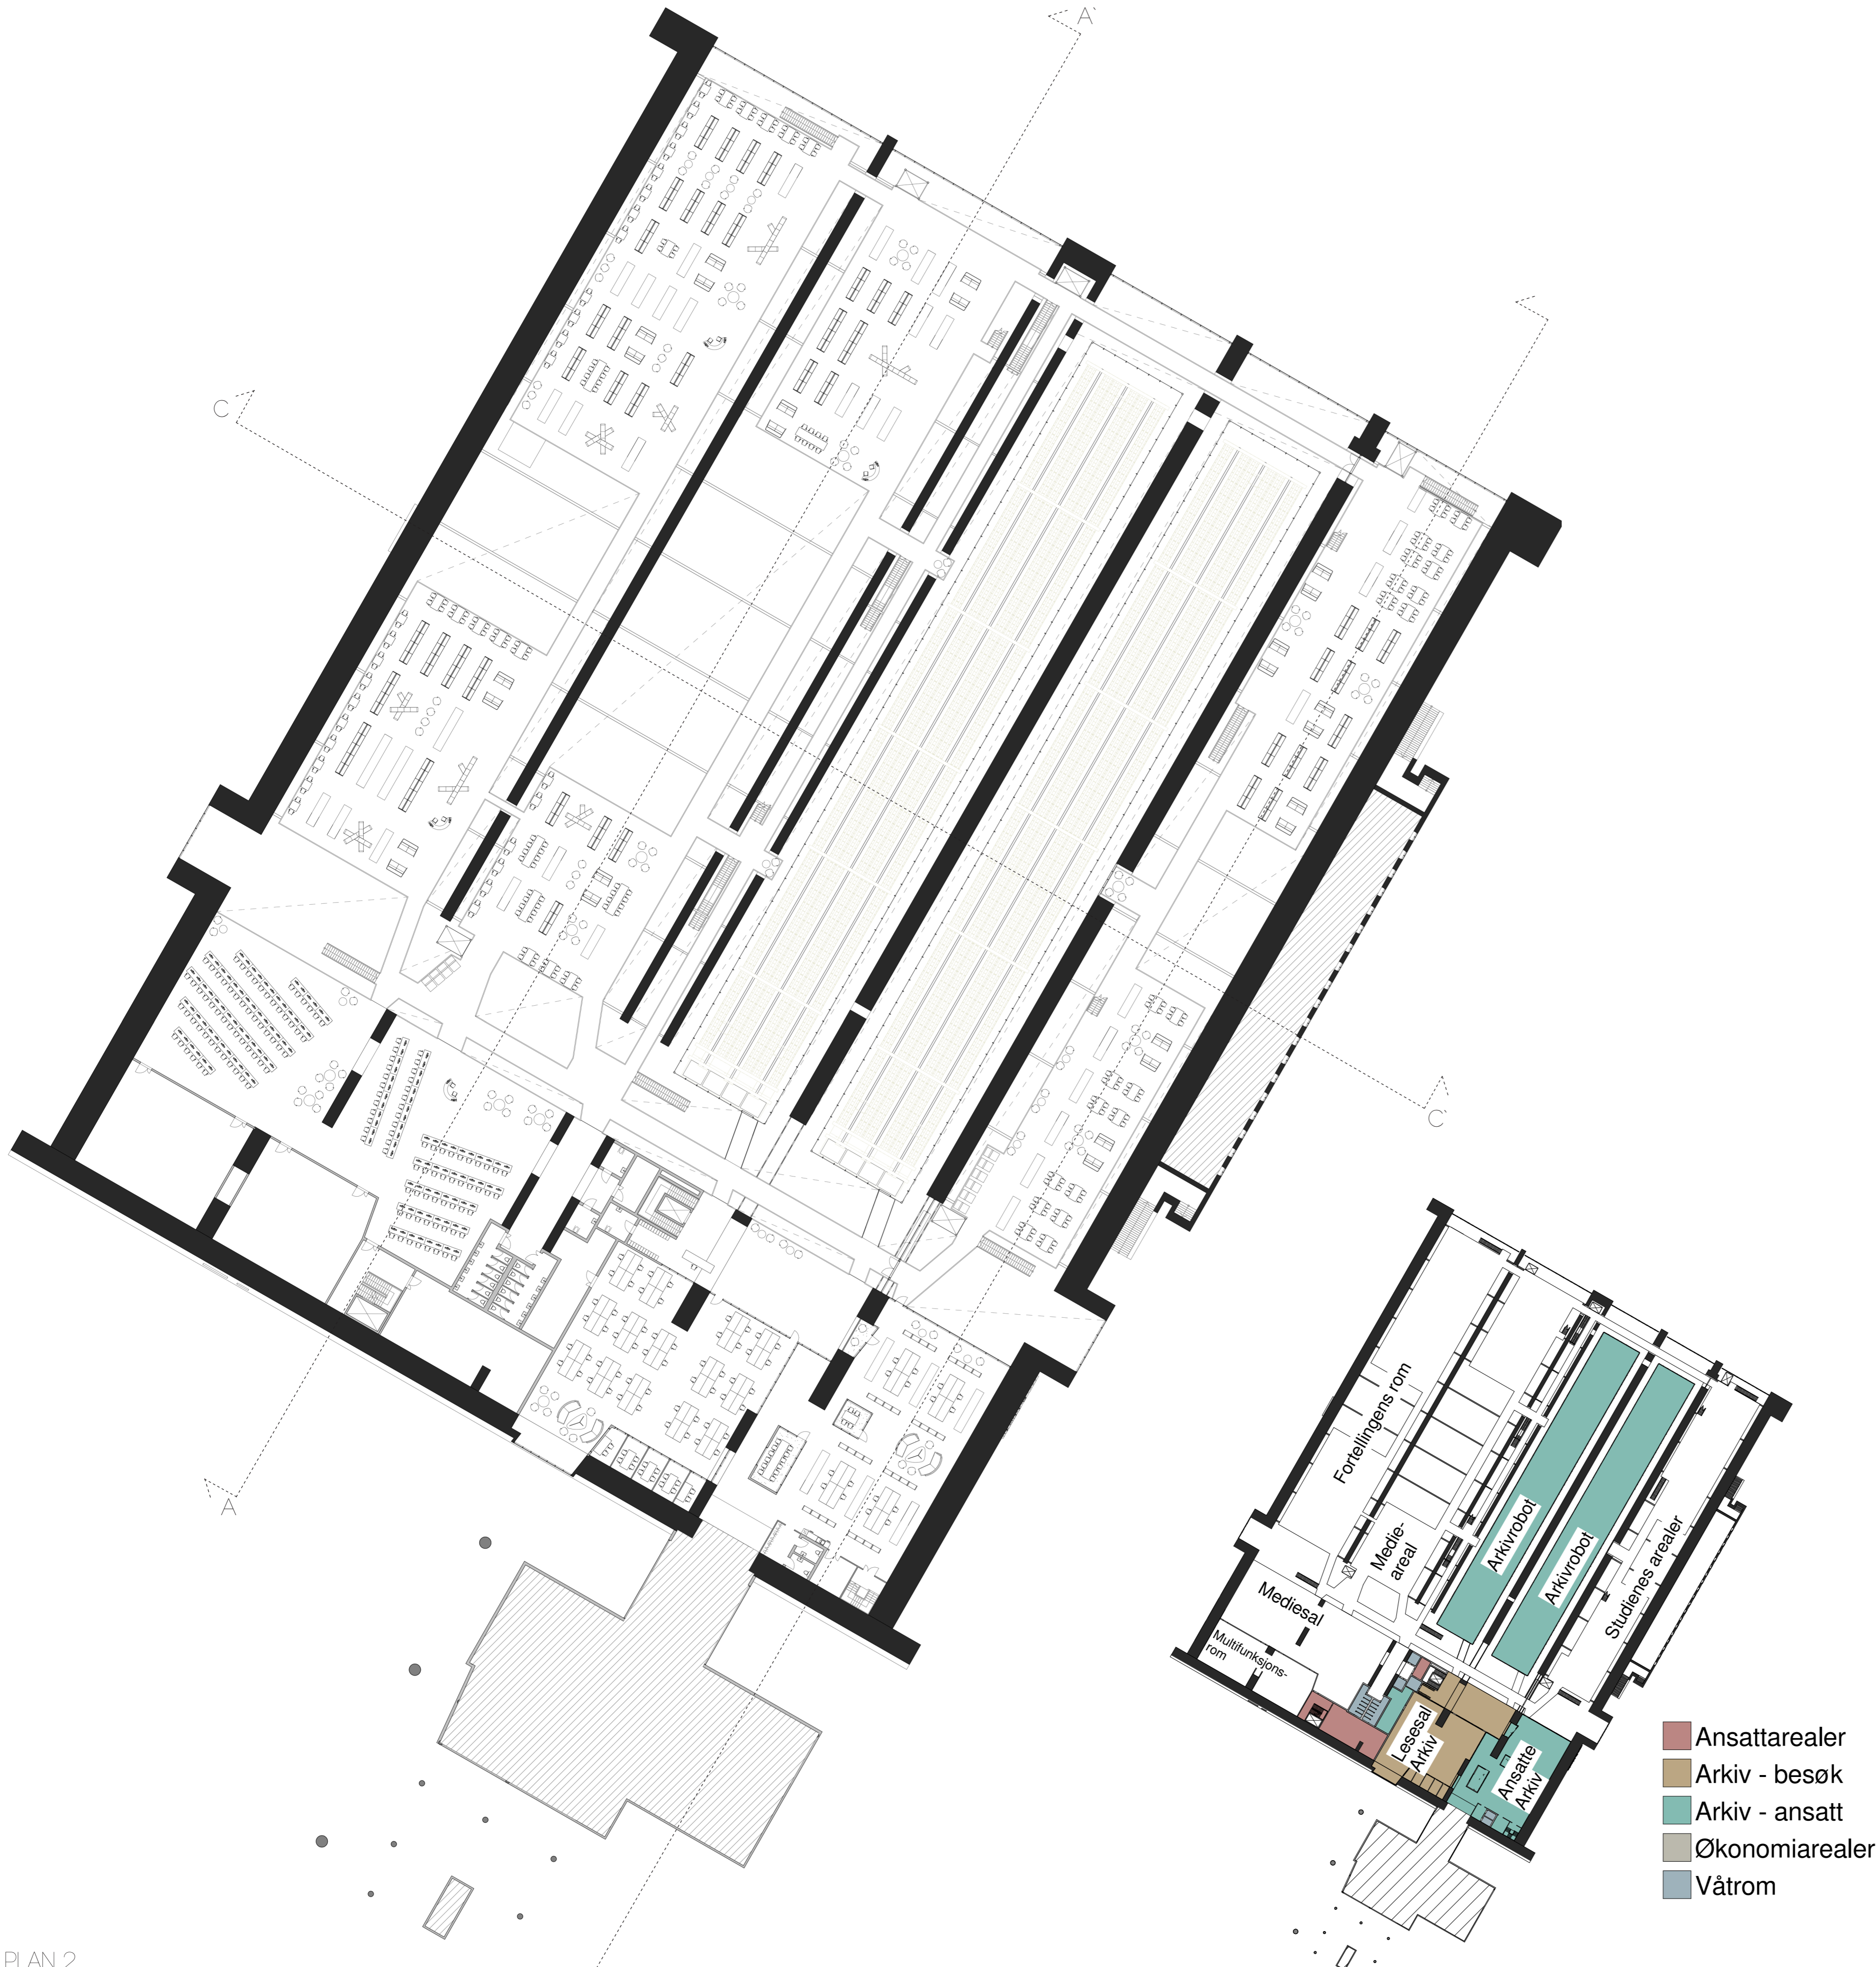


PLAN 2  
M 1:100

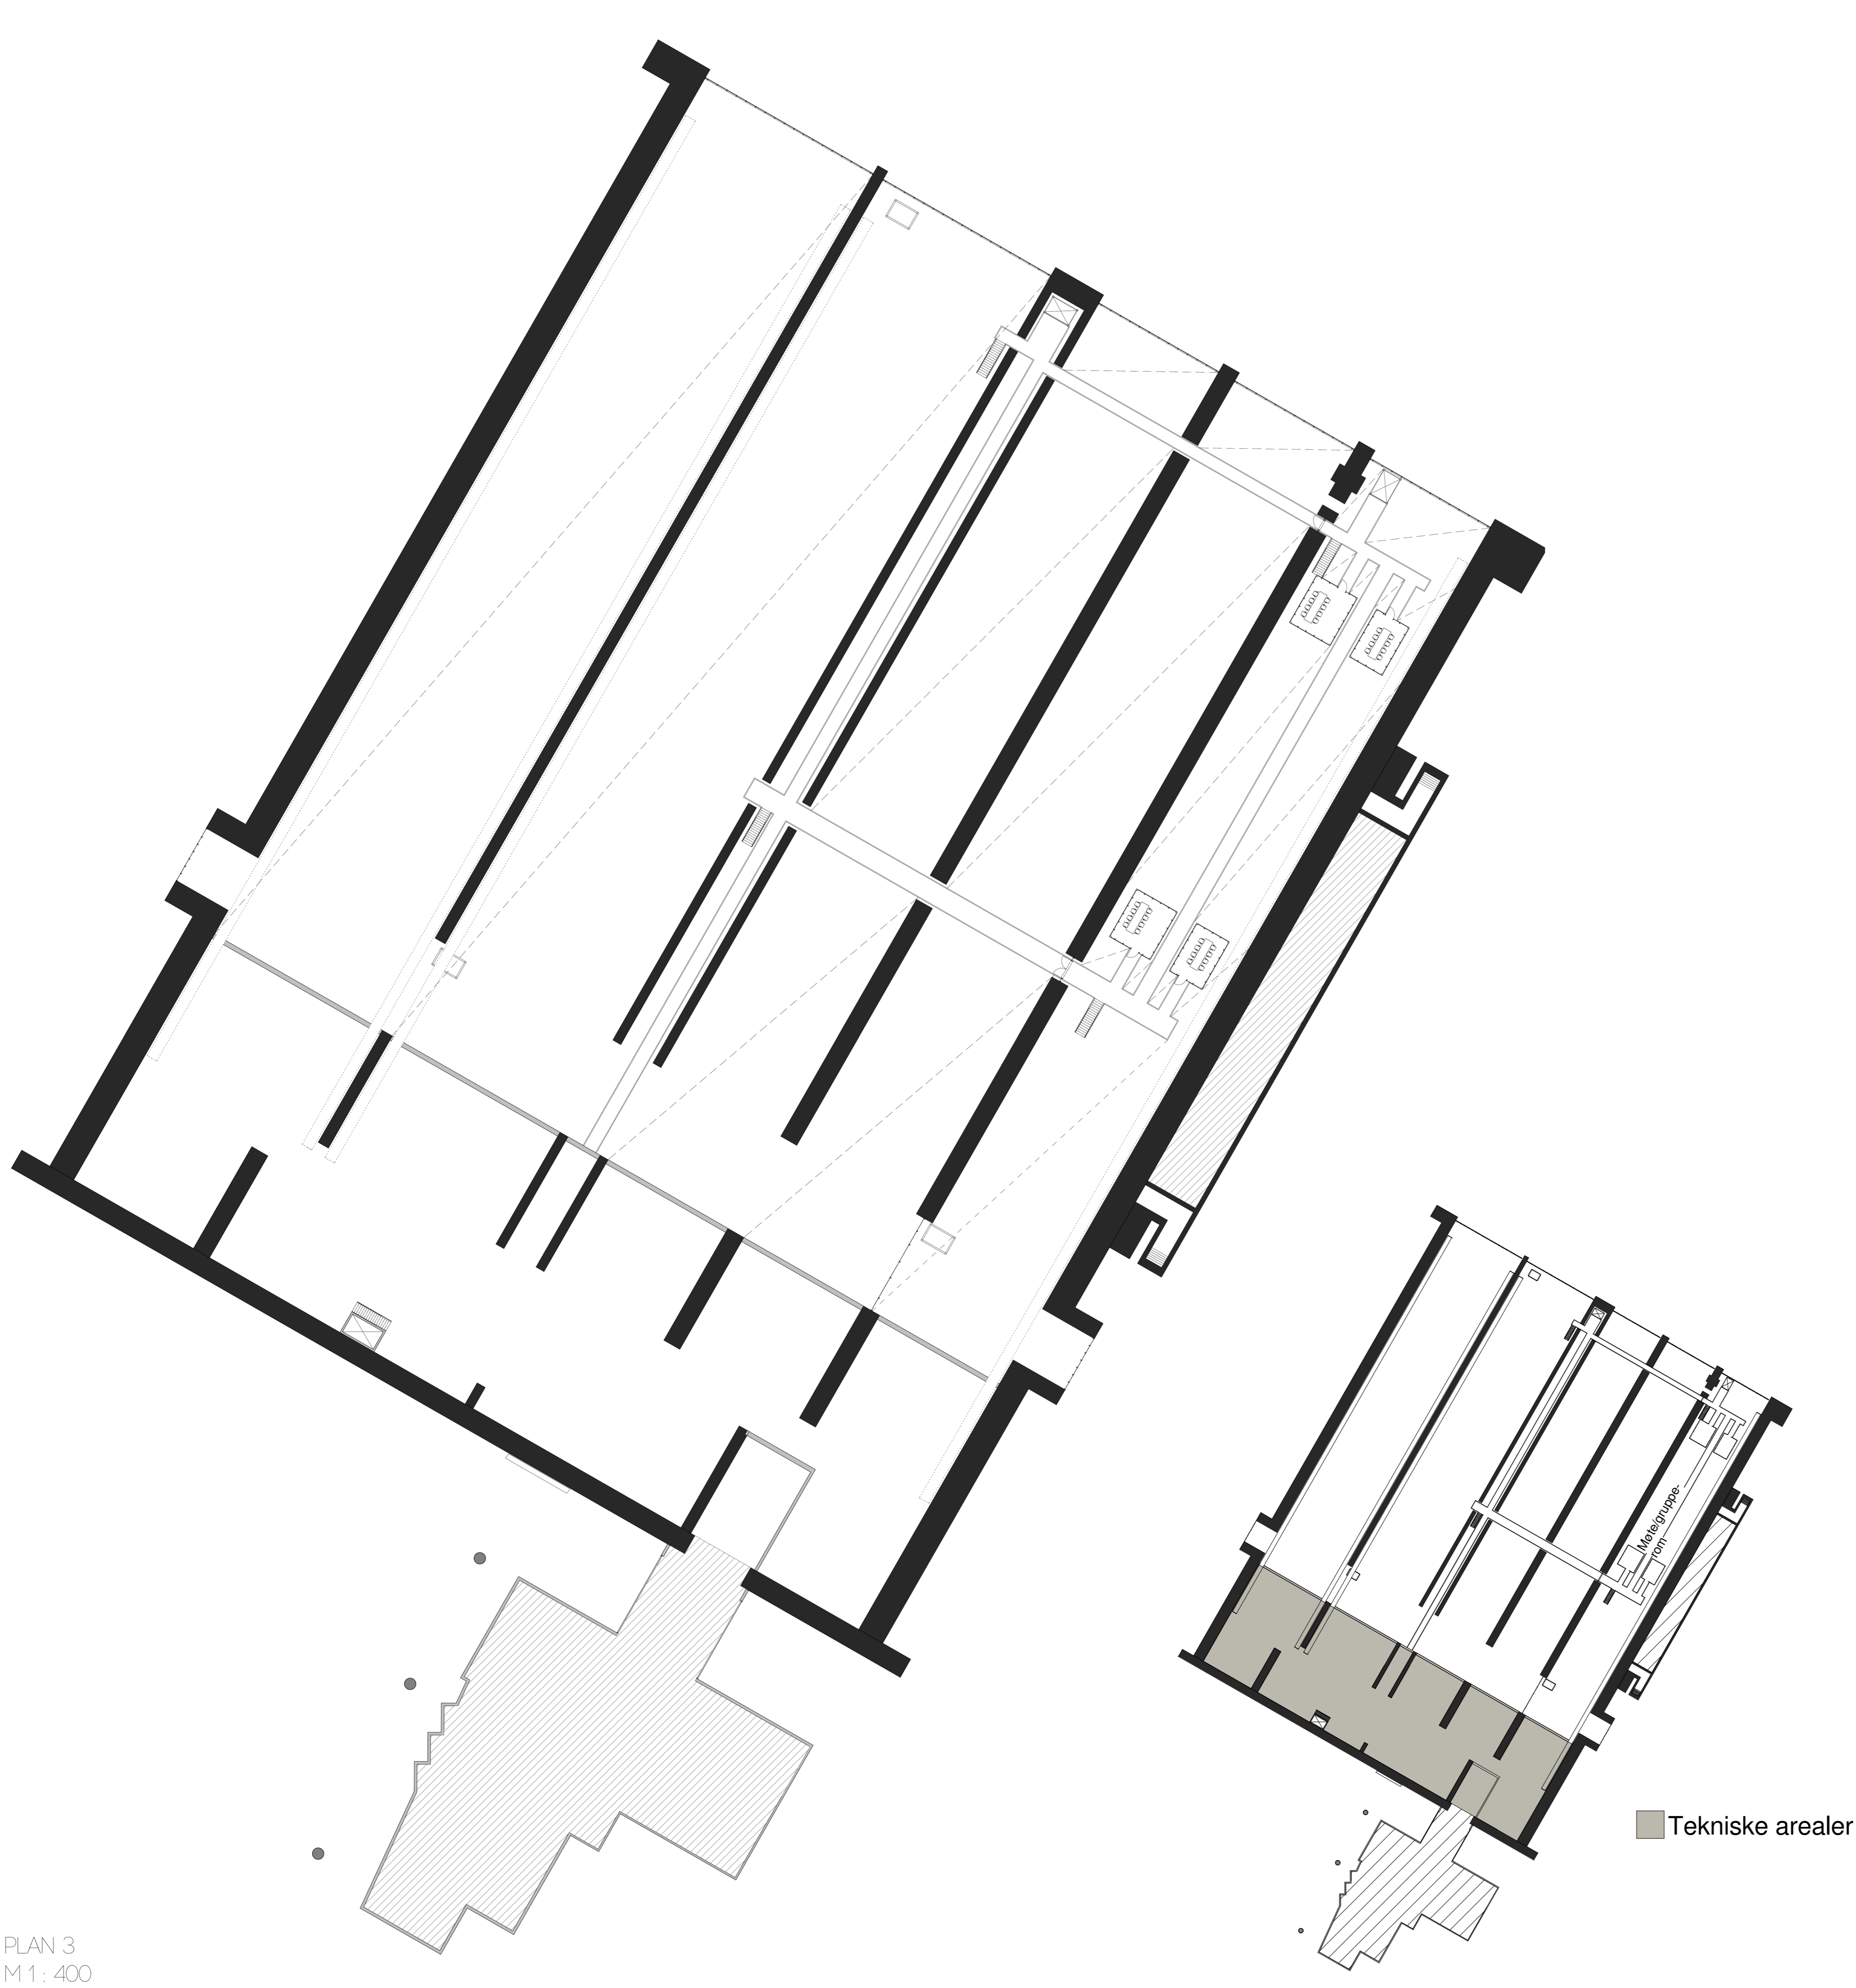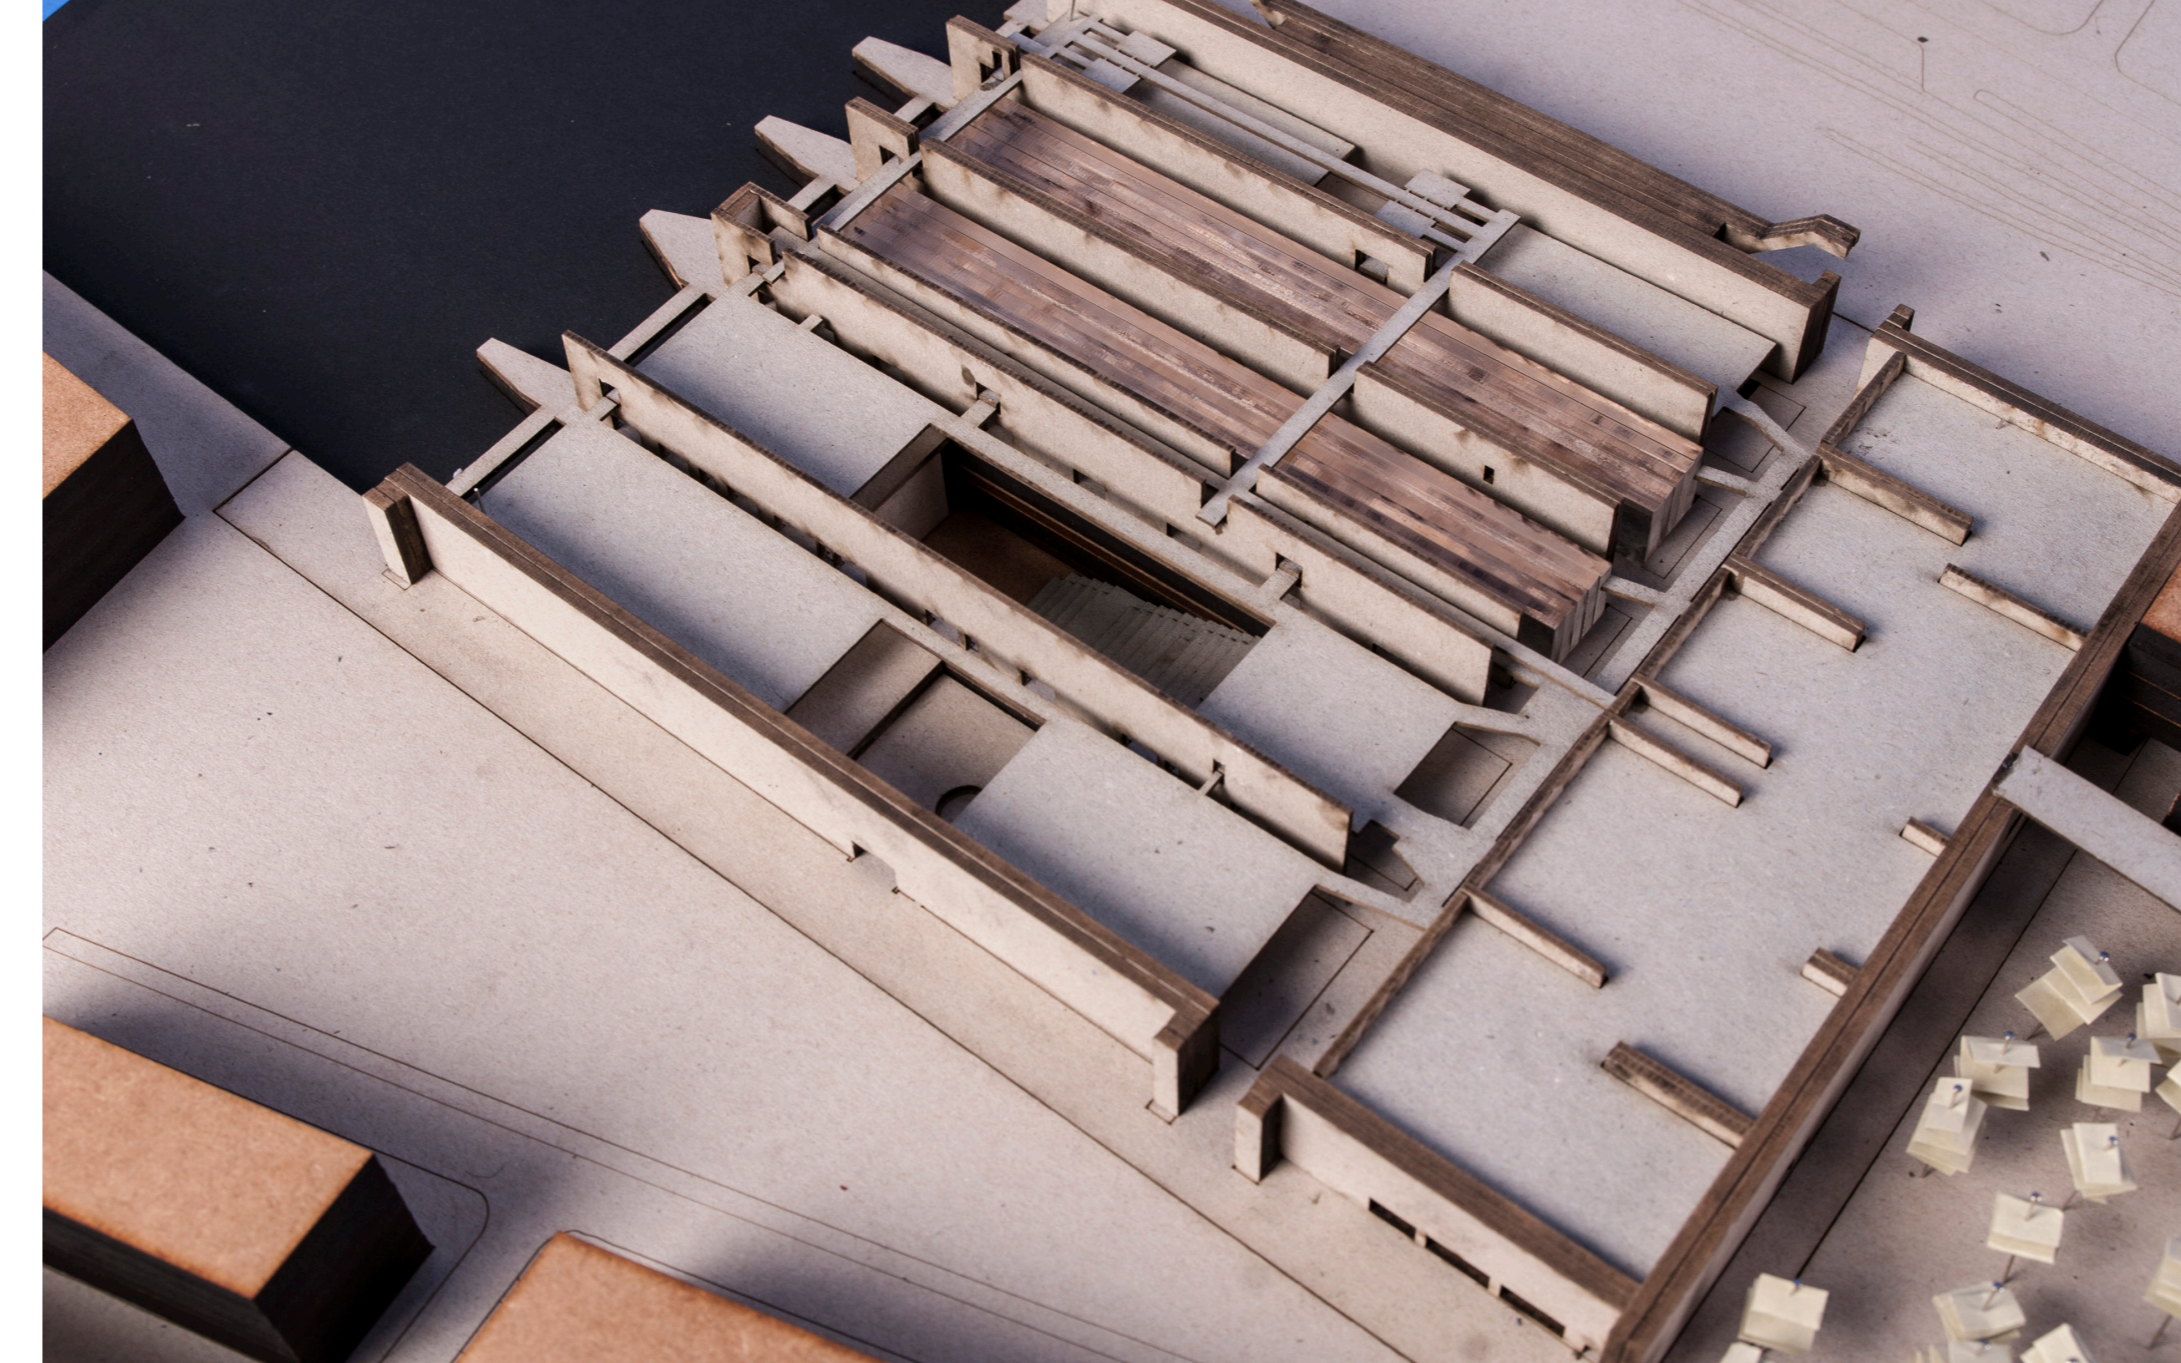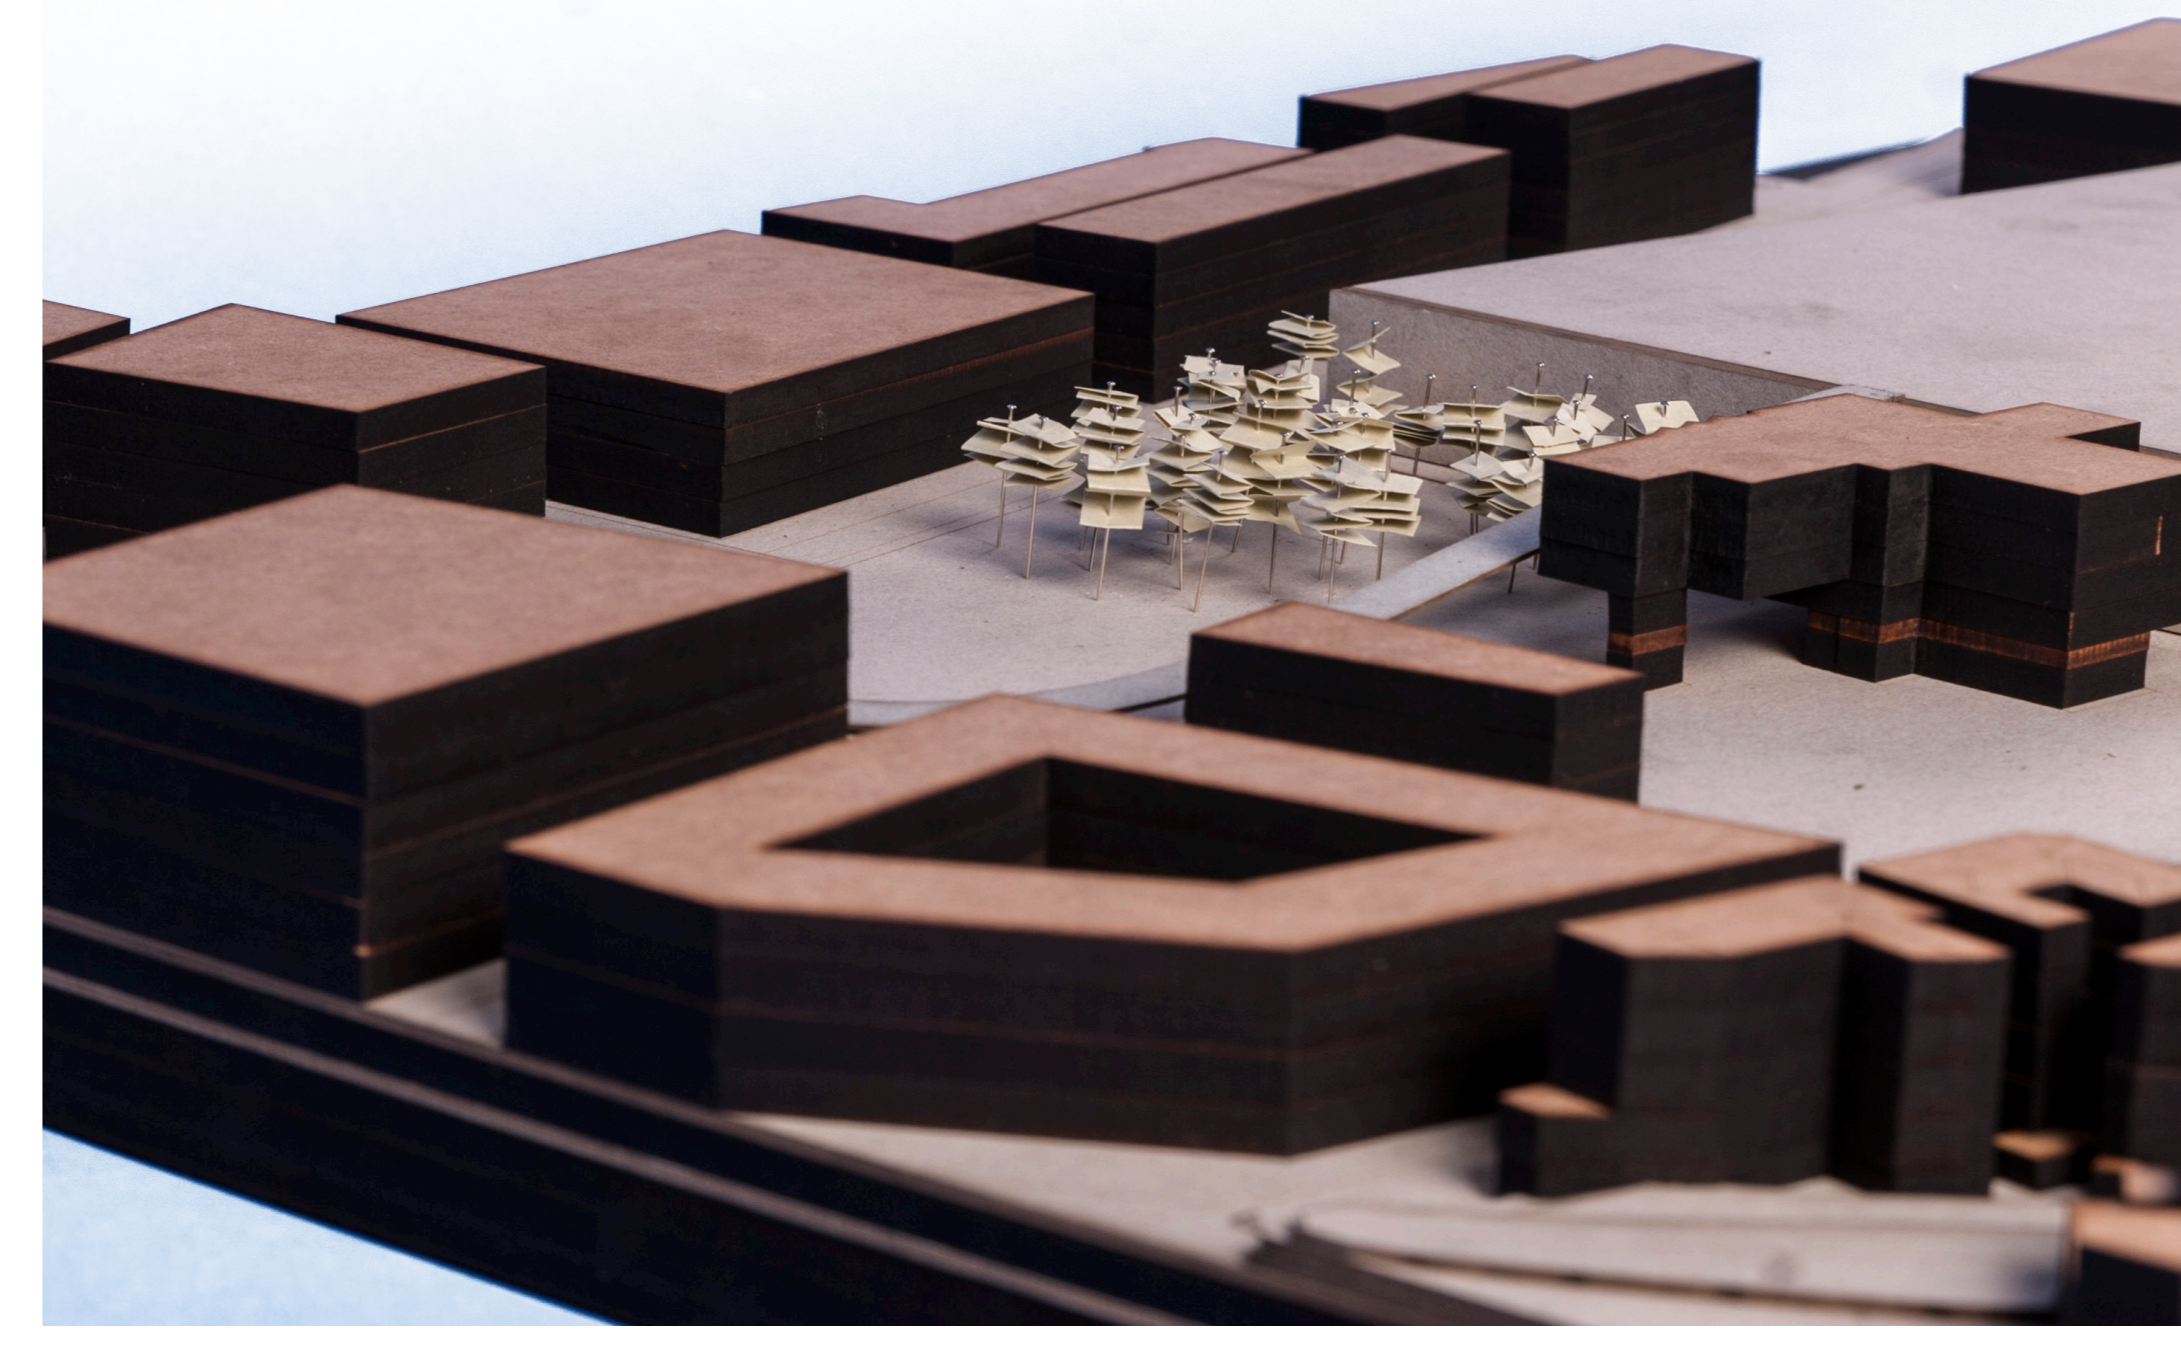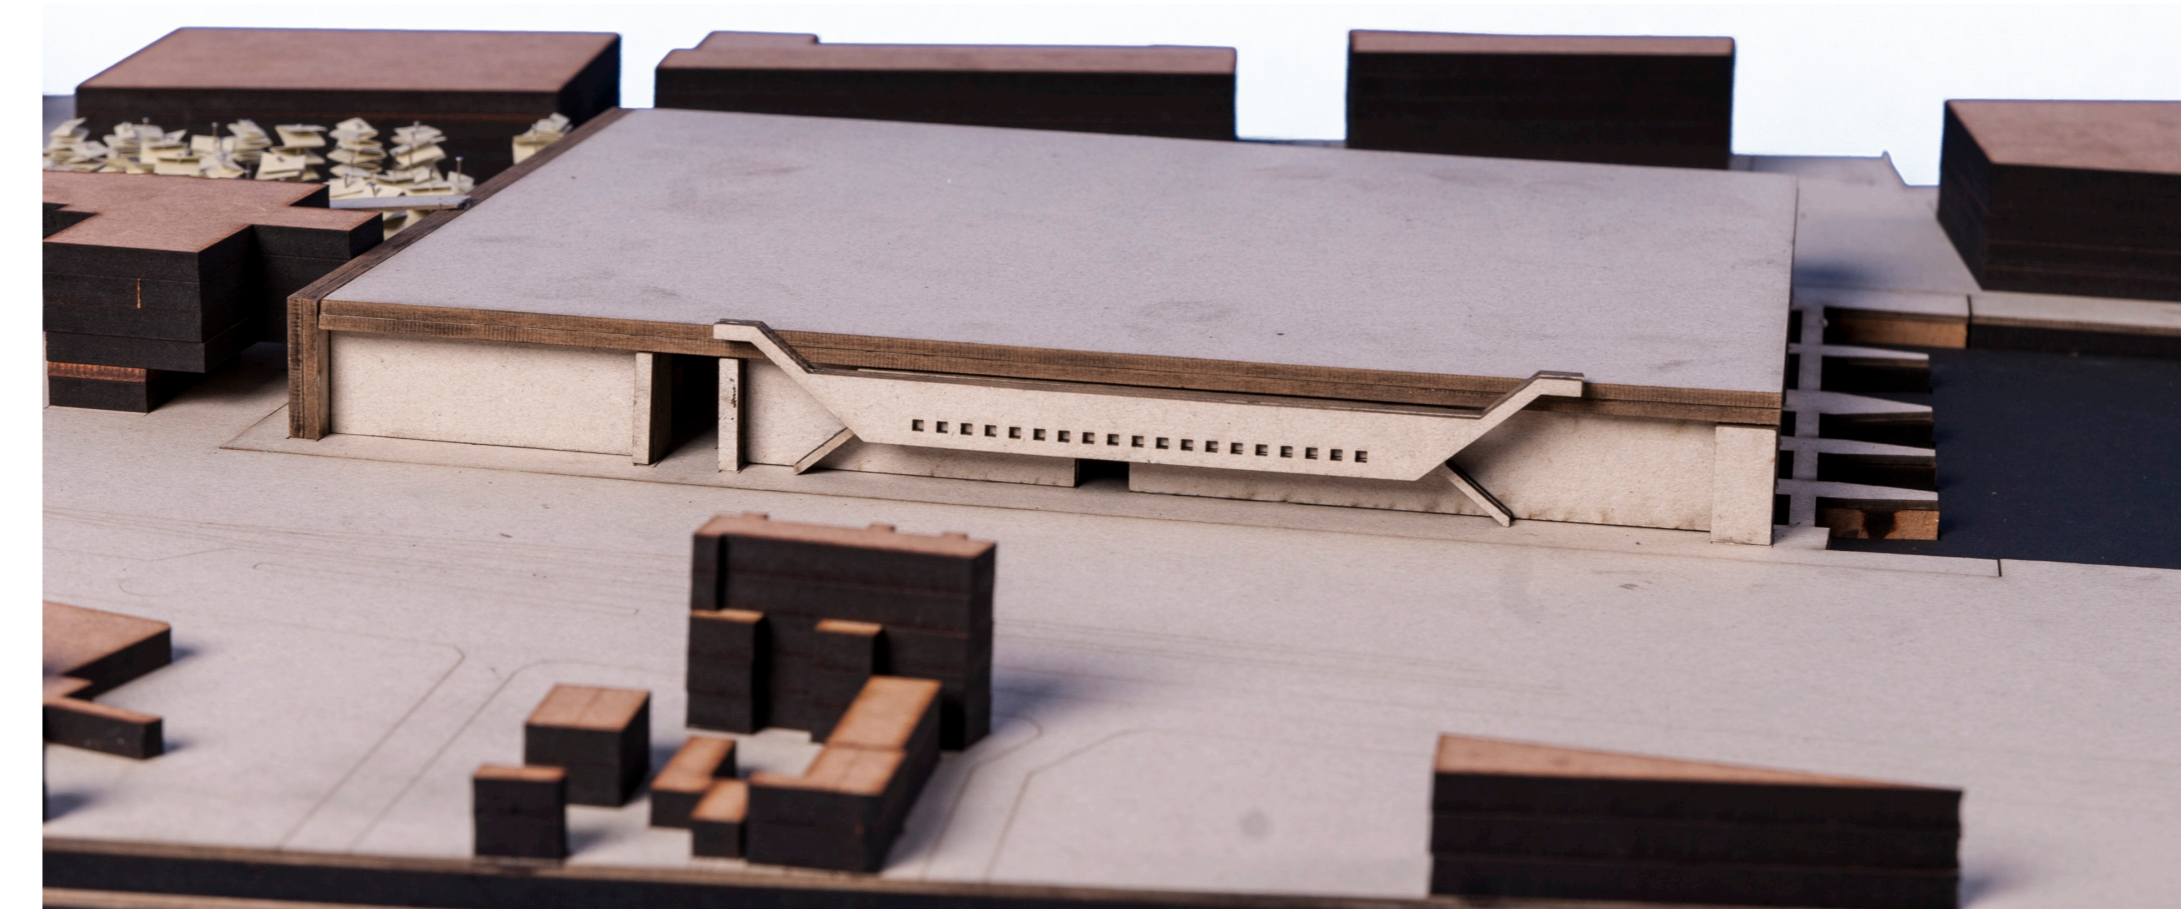

PLAN 3  
M 1:100

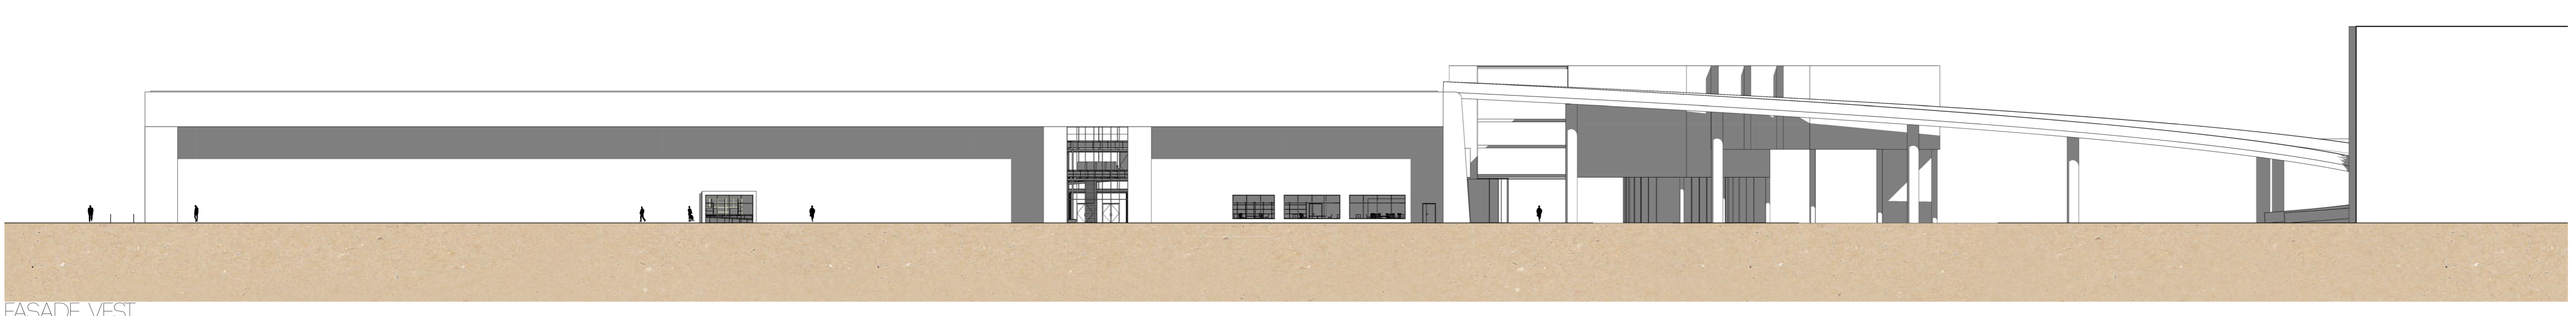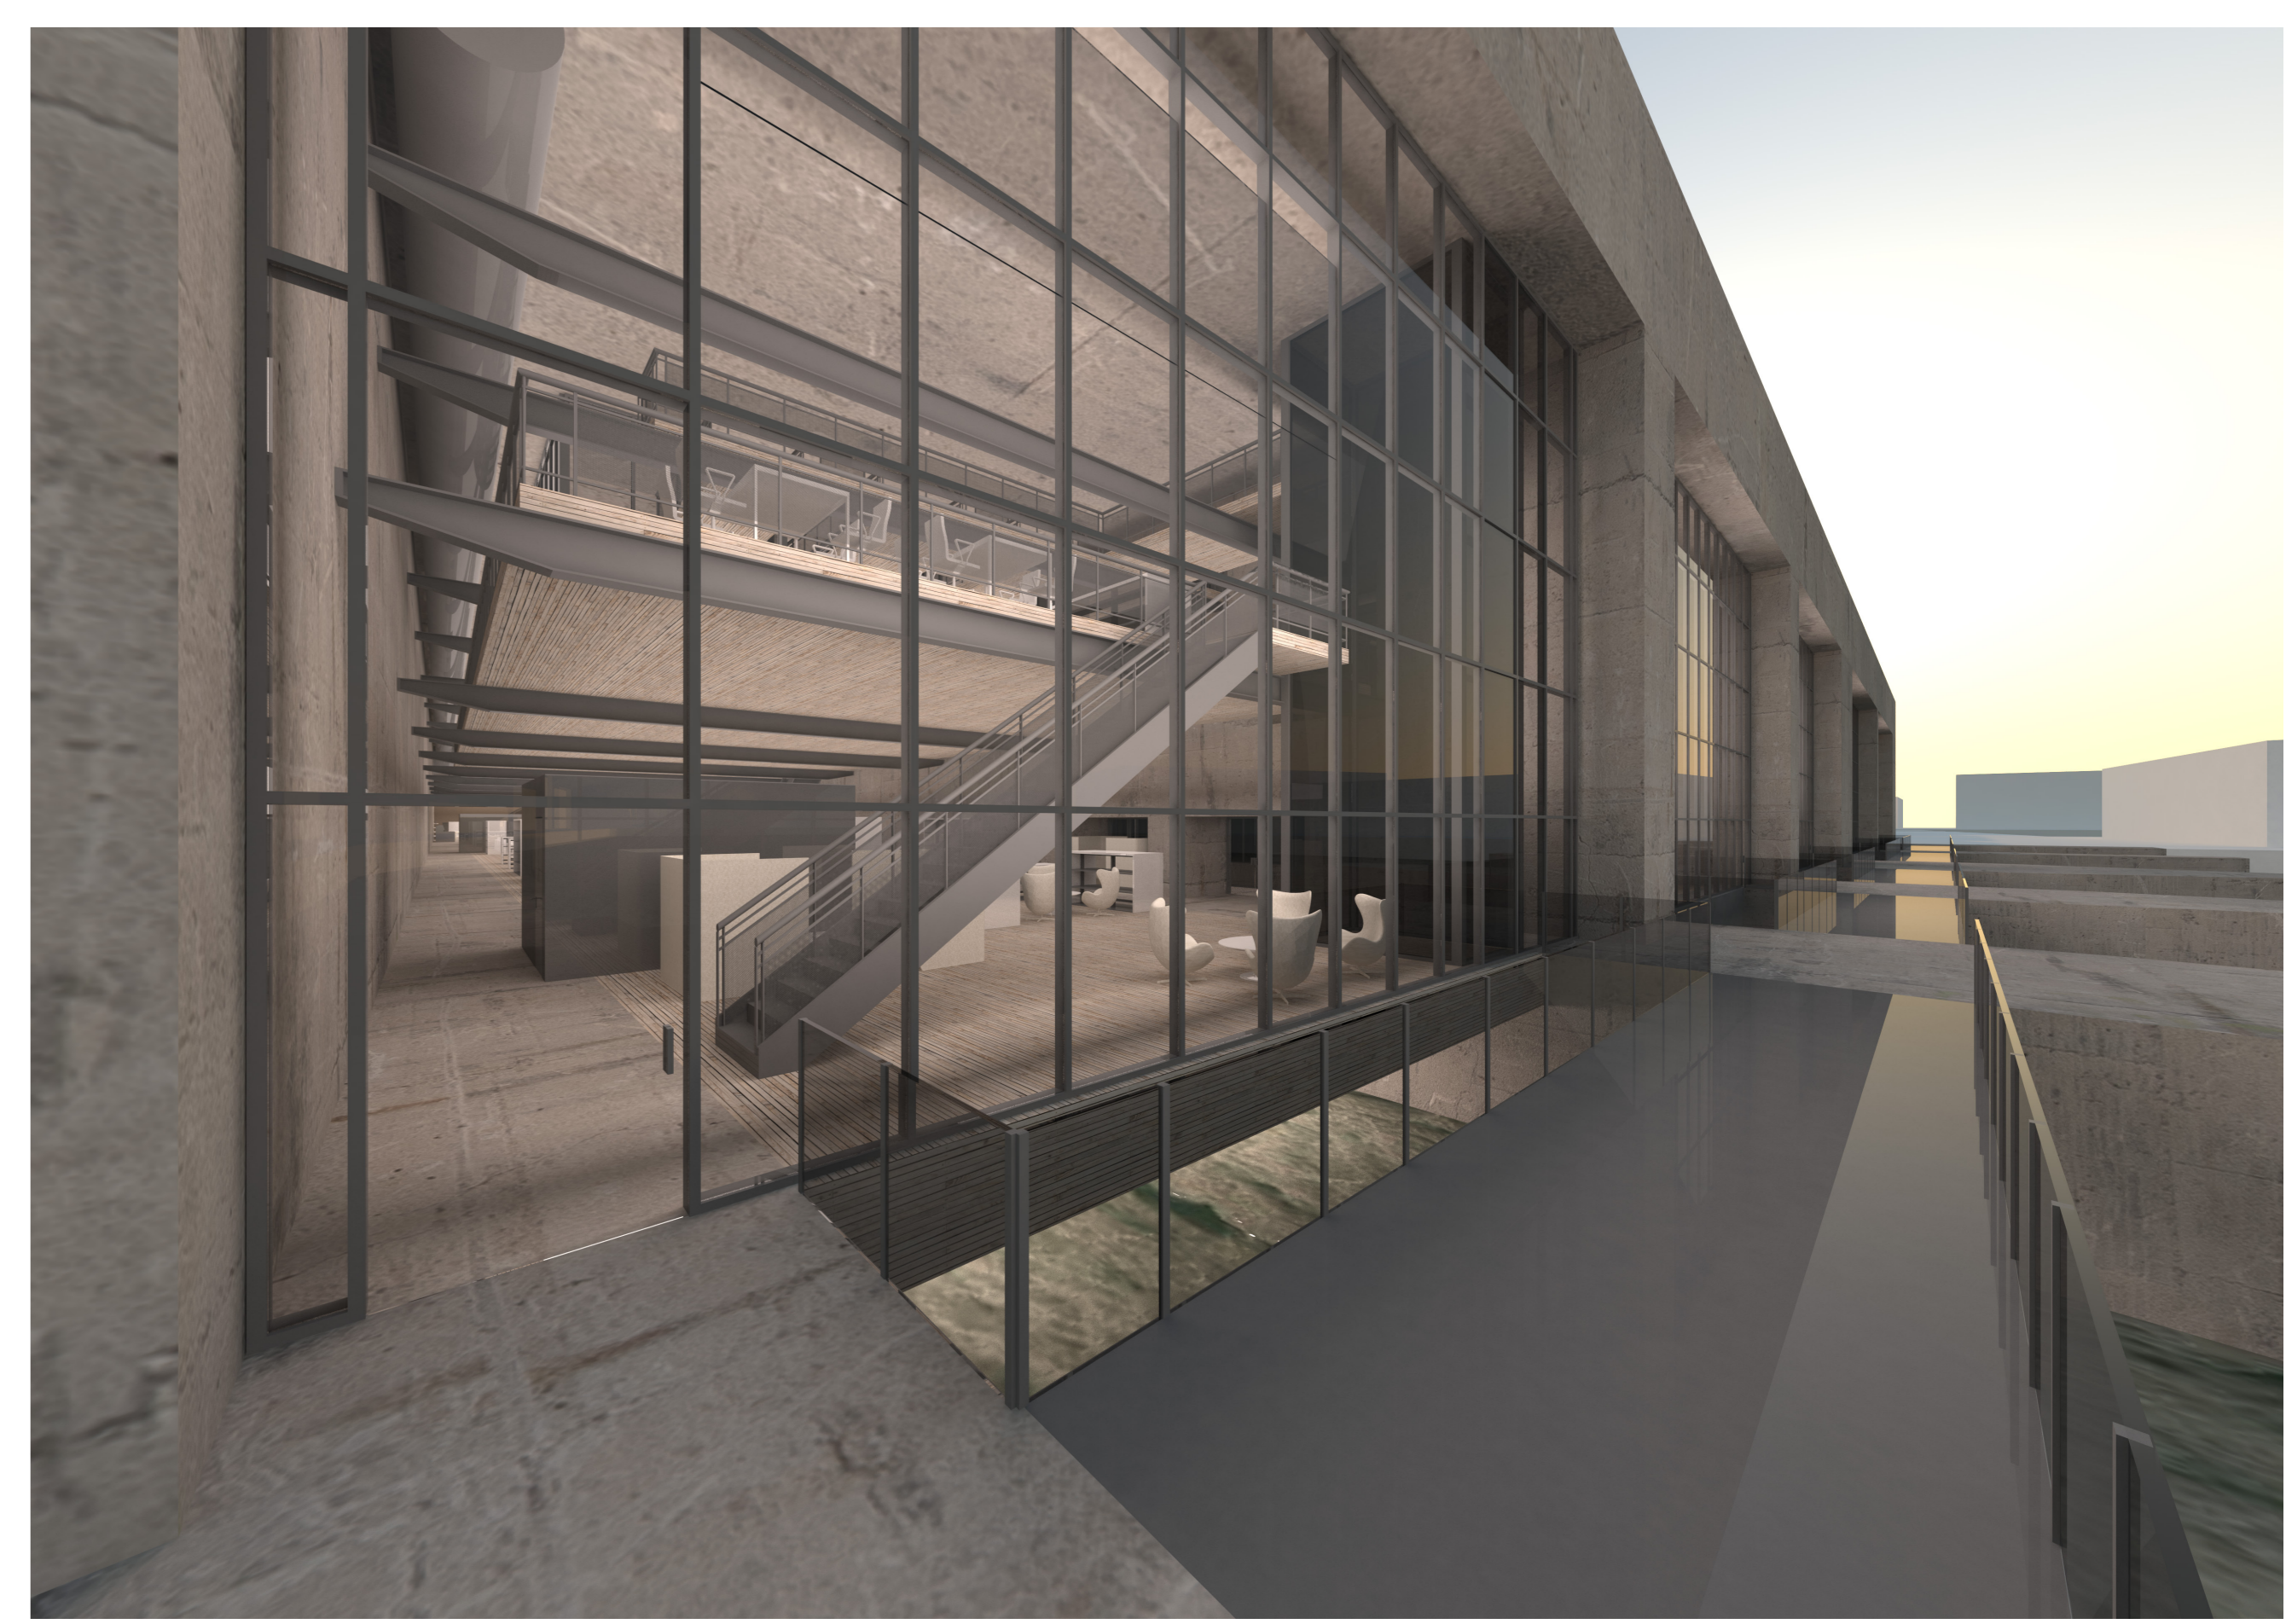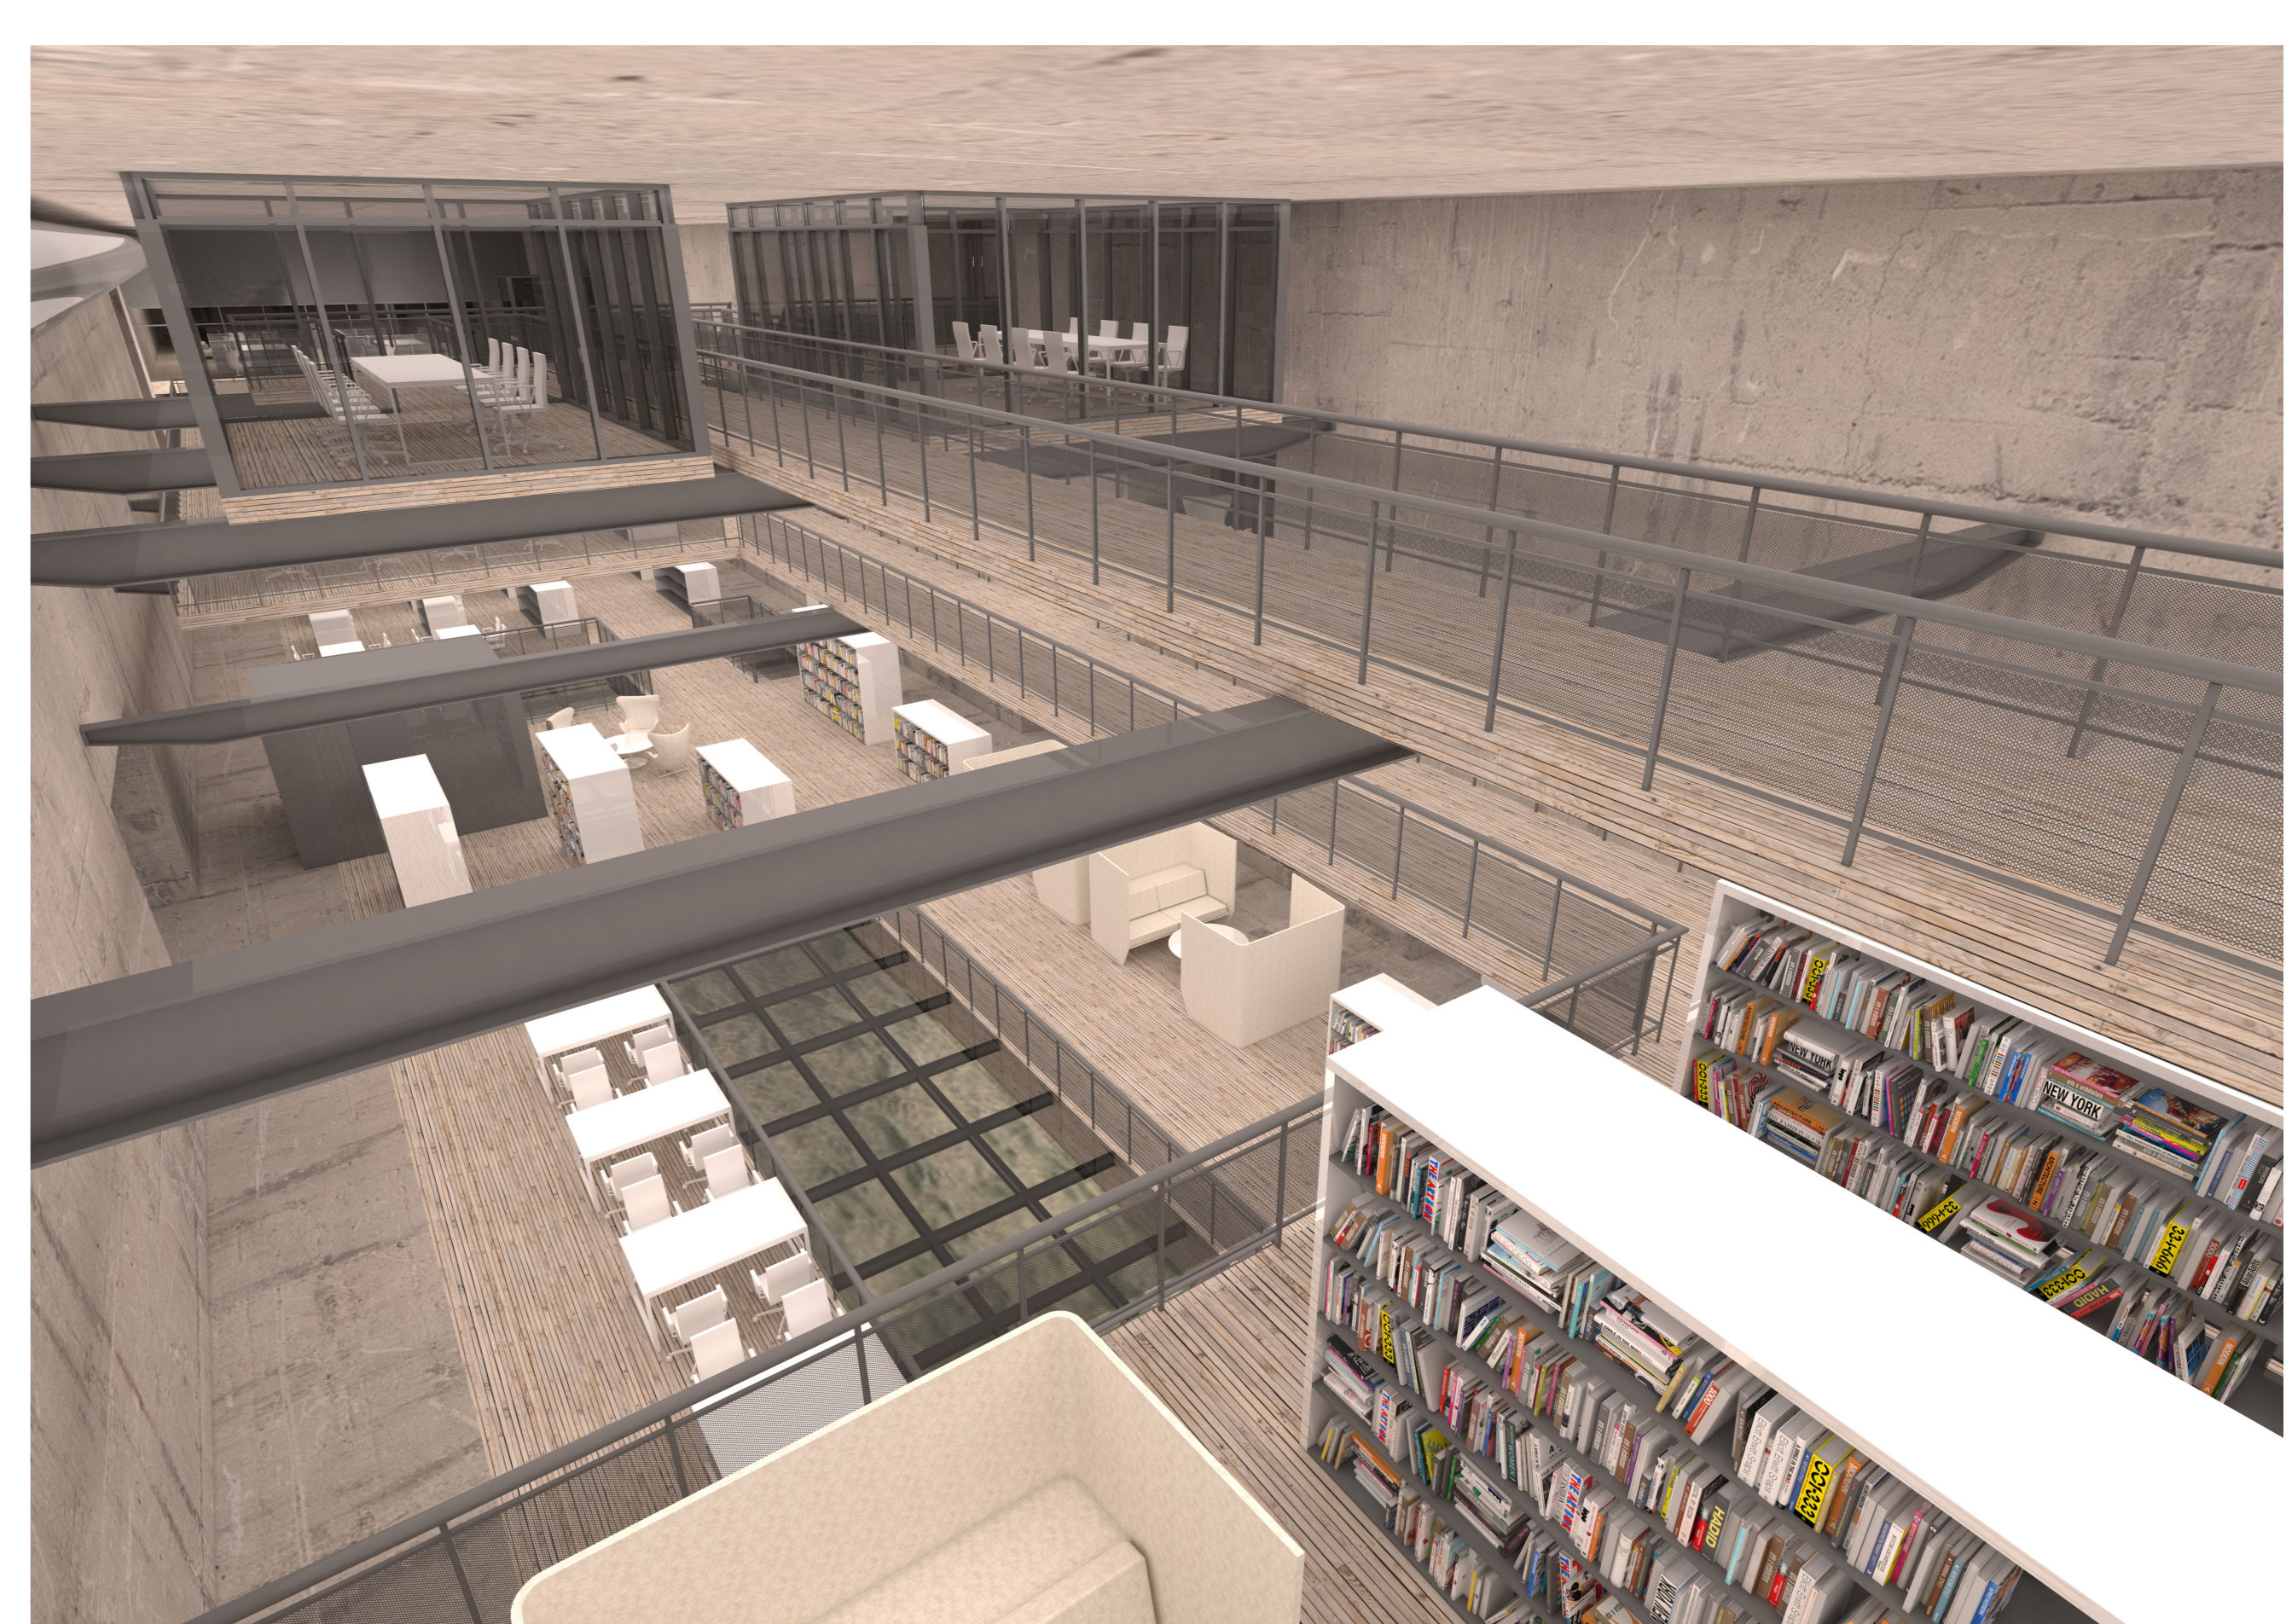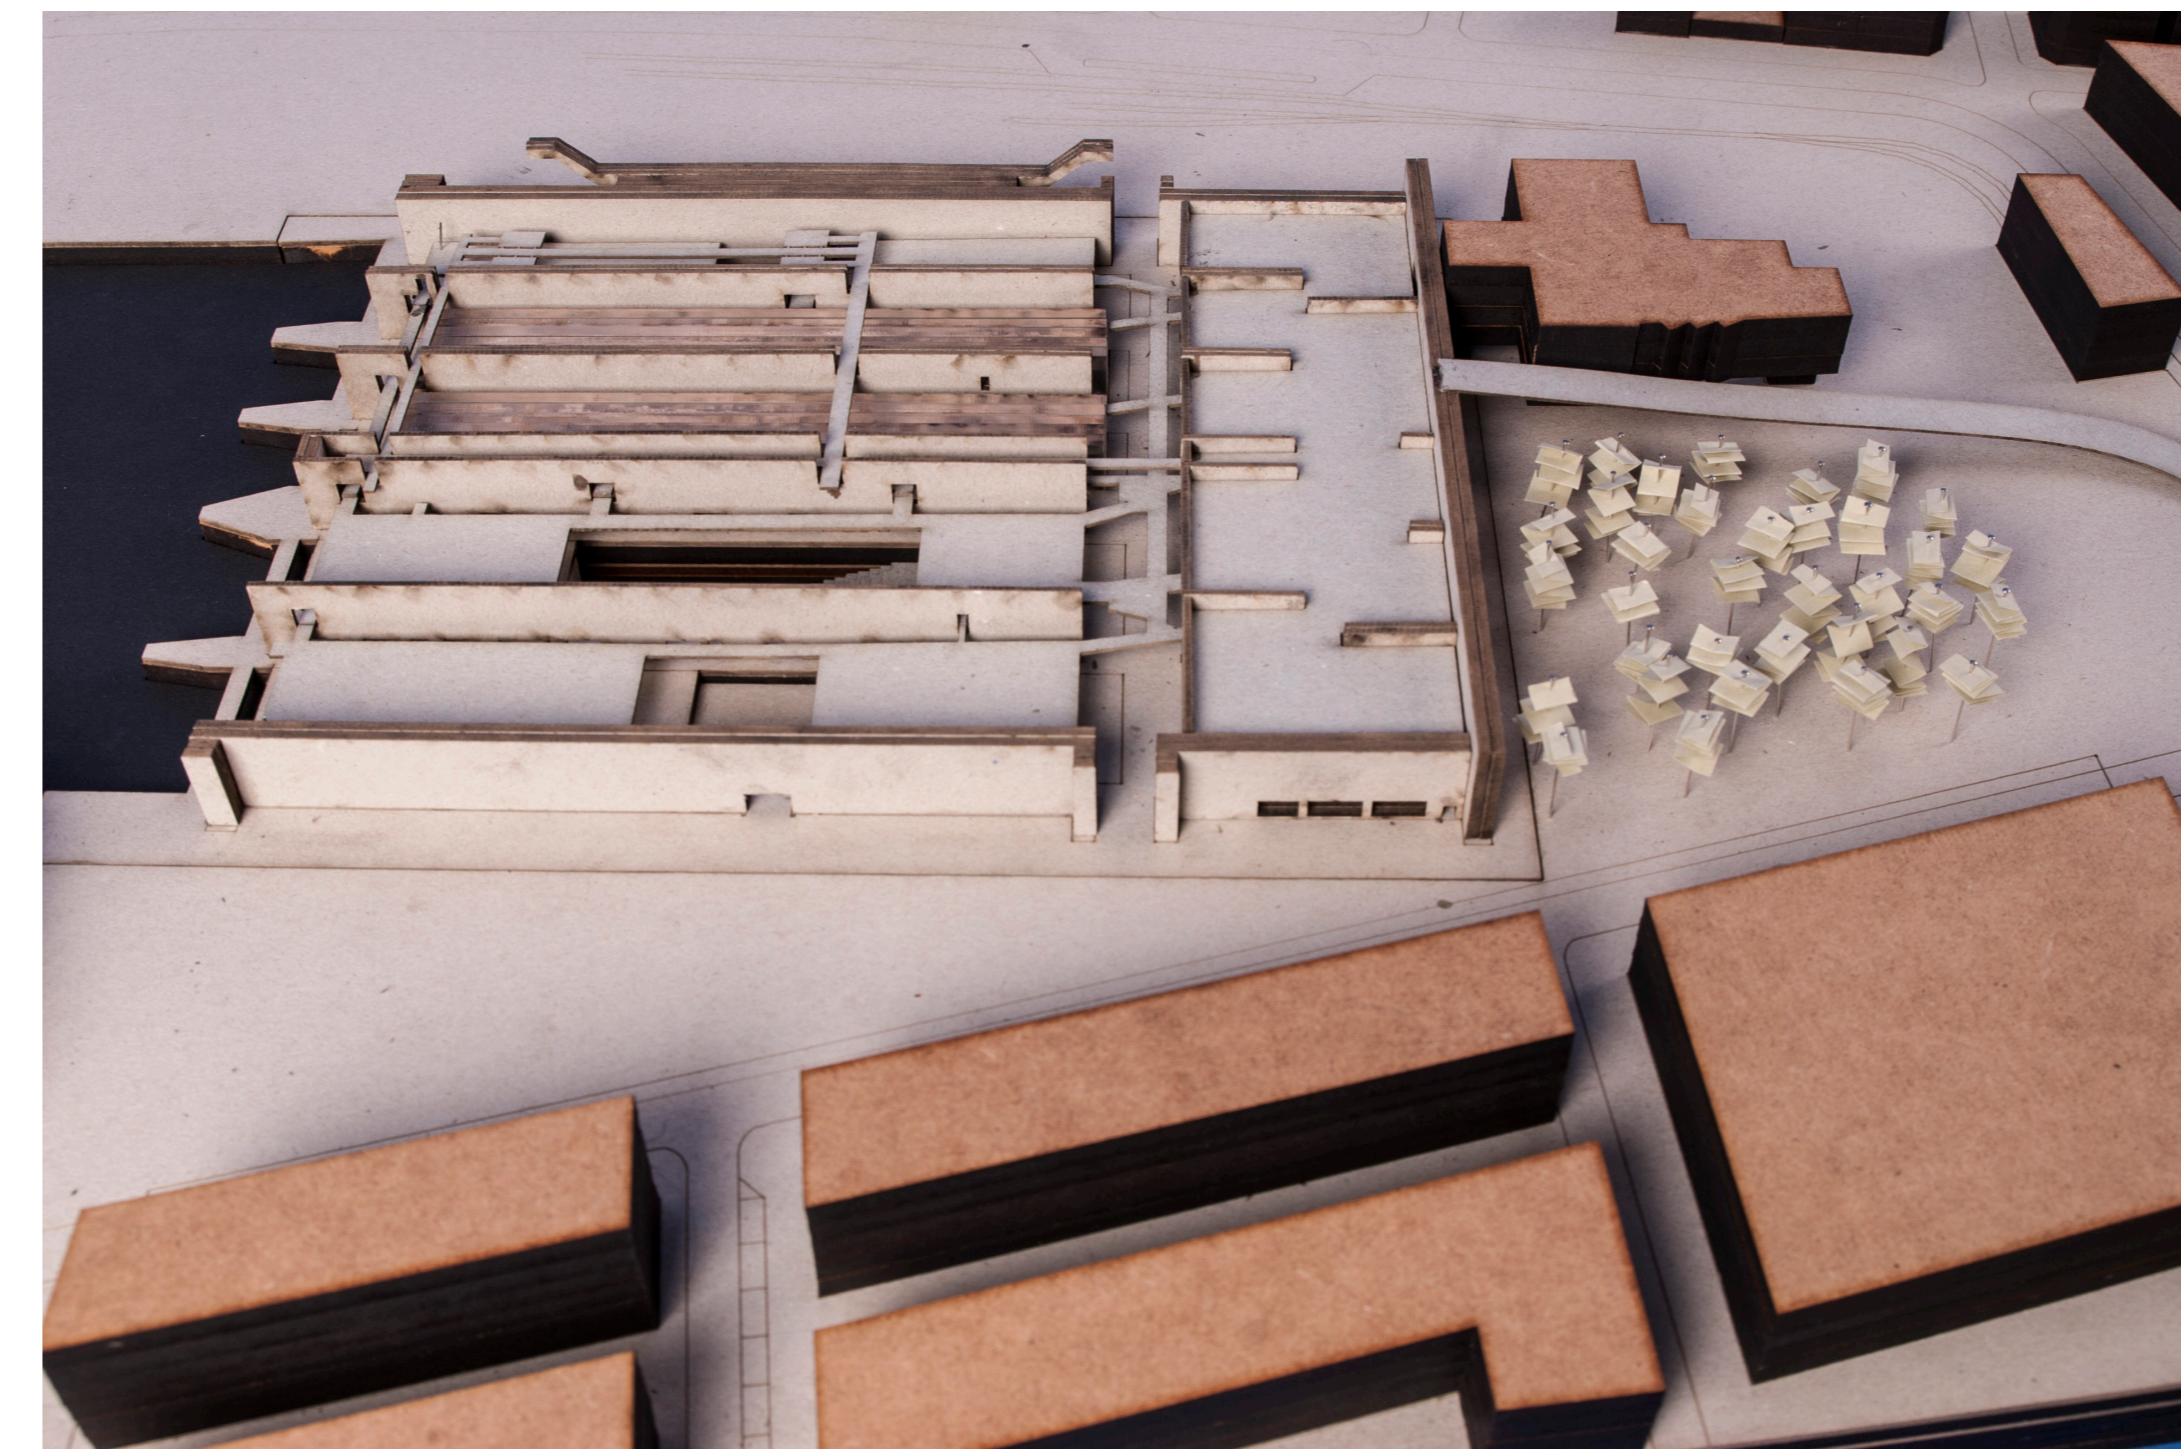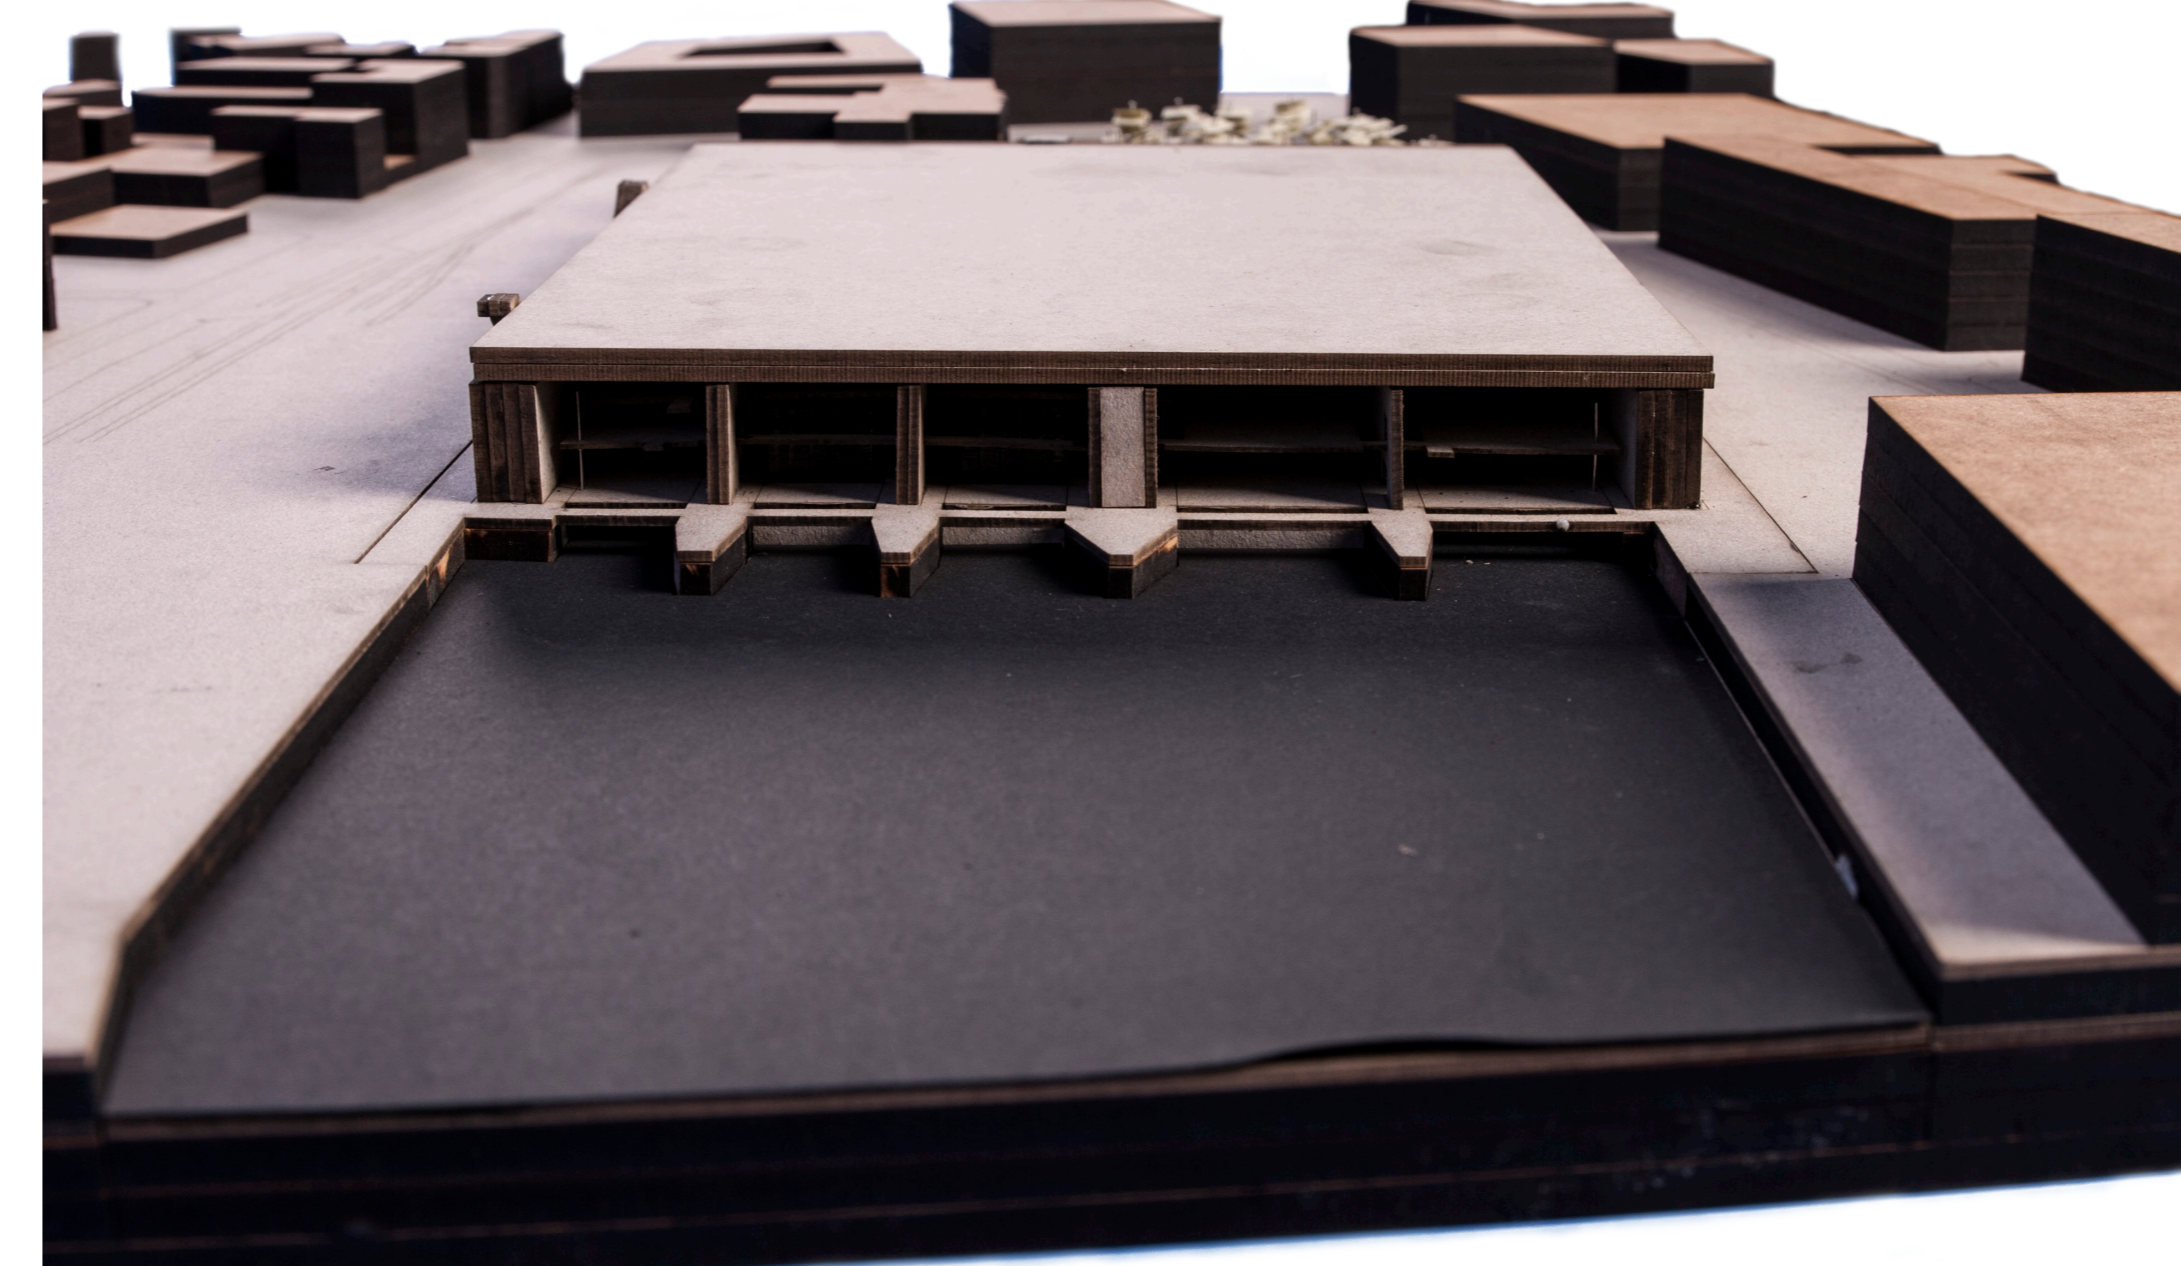

FASADE VEST  
M 1:100

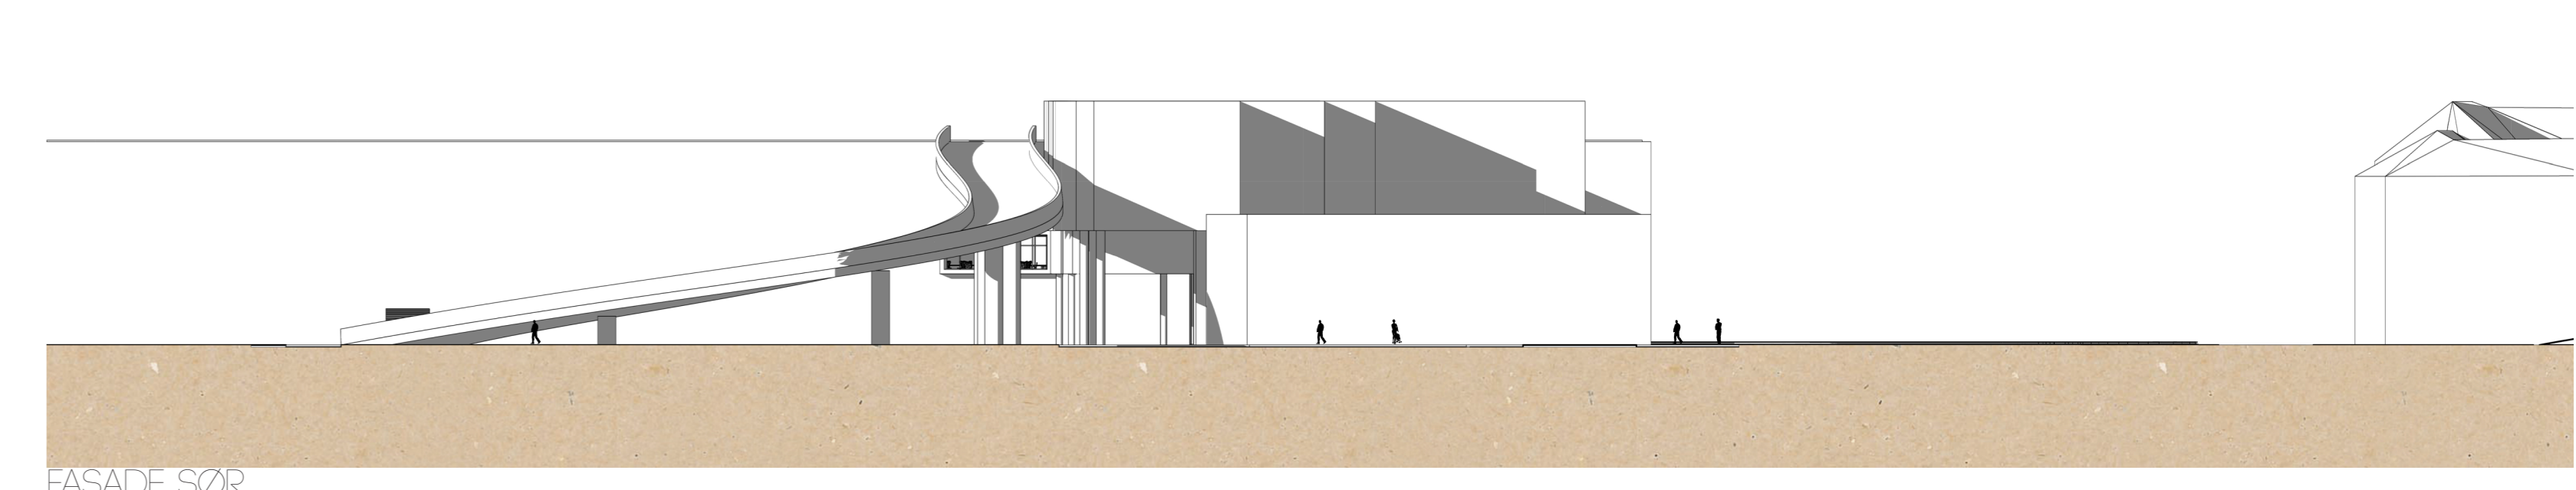

FASADE ØST  
M 1:100