
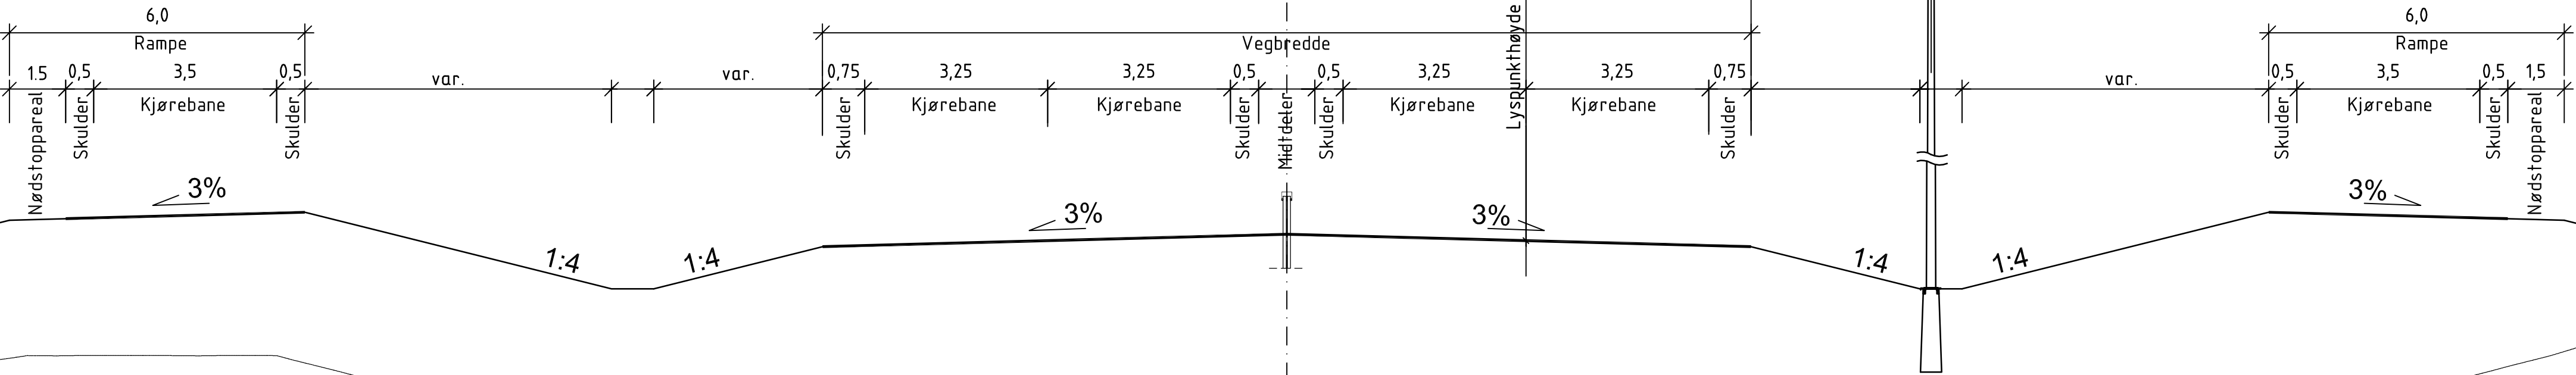


E16 m/rampers

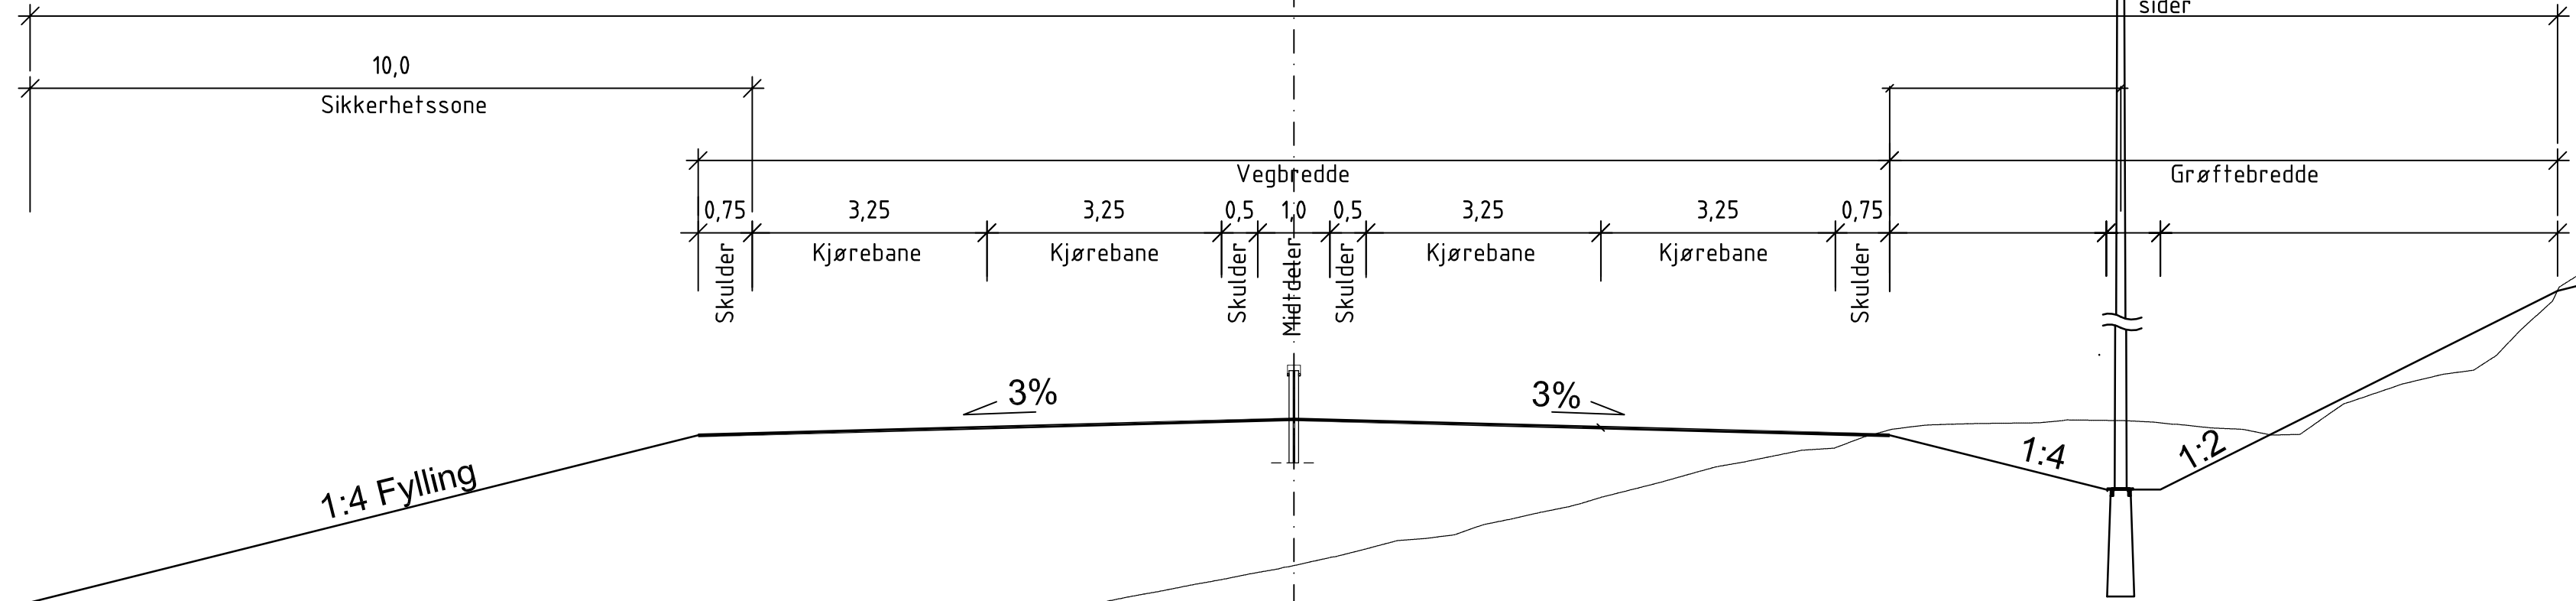

E16

[illegible]